


In the Clerk's Office of the Circuit Court for the County of York, the 11th day of December, 1939. This Deed was presented with the certificate annexed and admitted to record at 9:30 o'clock A. M.

L. R O'HARA.

Clerk.

Teste:

*Thos Hallaway*

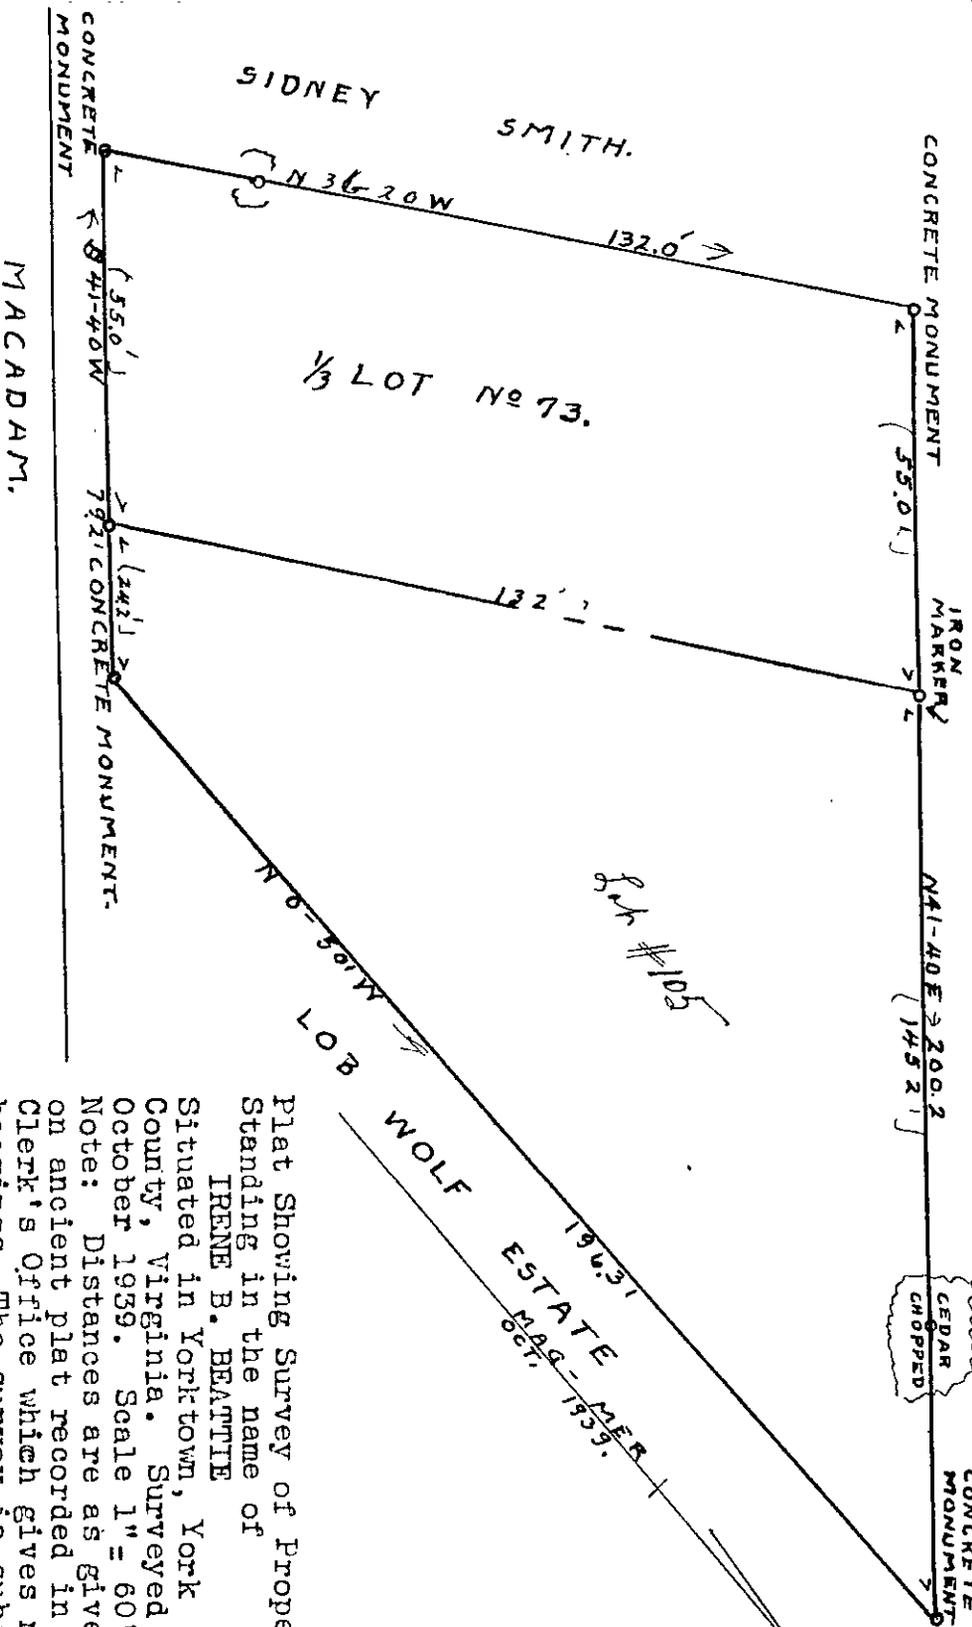

*See the Deed of which this Plat is apart in Deed Book No 43, page 346. Q. 118 # 394. Thos Hallaway. Clerk.*

184 (1) 78A

Plat Showing Survey of Property Standing in the name of IRENE B. BEATTIE Situated in Yorktown, York County, Virginia. Surveyed October 1939. Scale 1" = 60'. Note: Distances are as given on ancient plat recorded in the Clerk's Office which gives no bearings. The survey is subject to correction if more definite information should become available.

V. D. McKannus, C.S.