


188-627

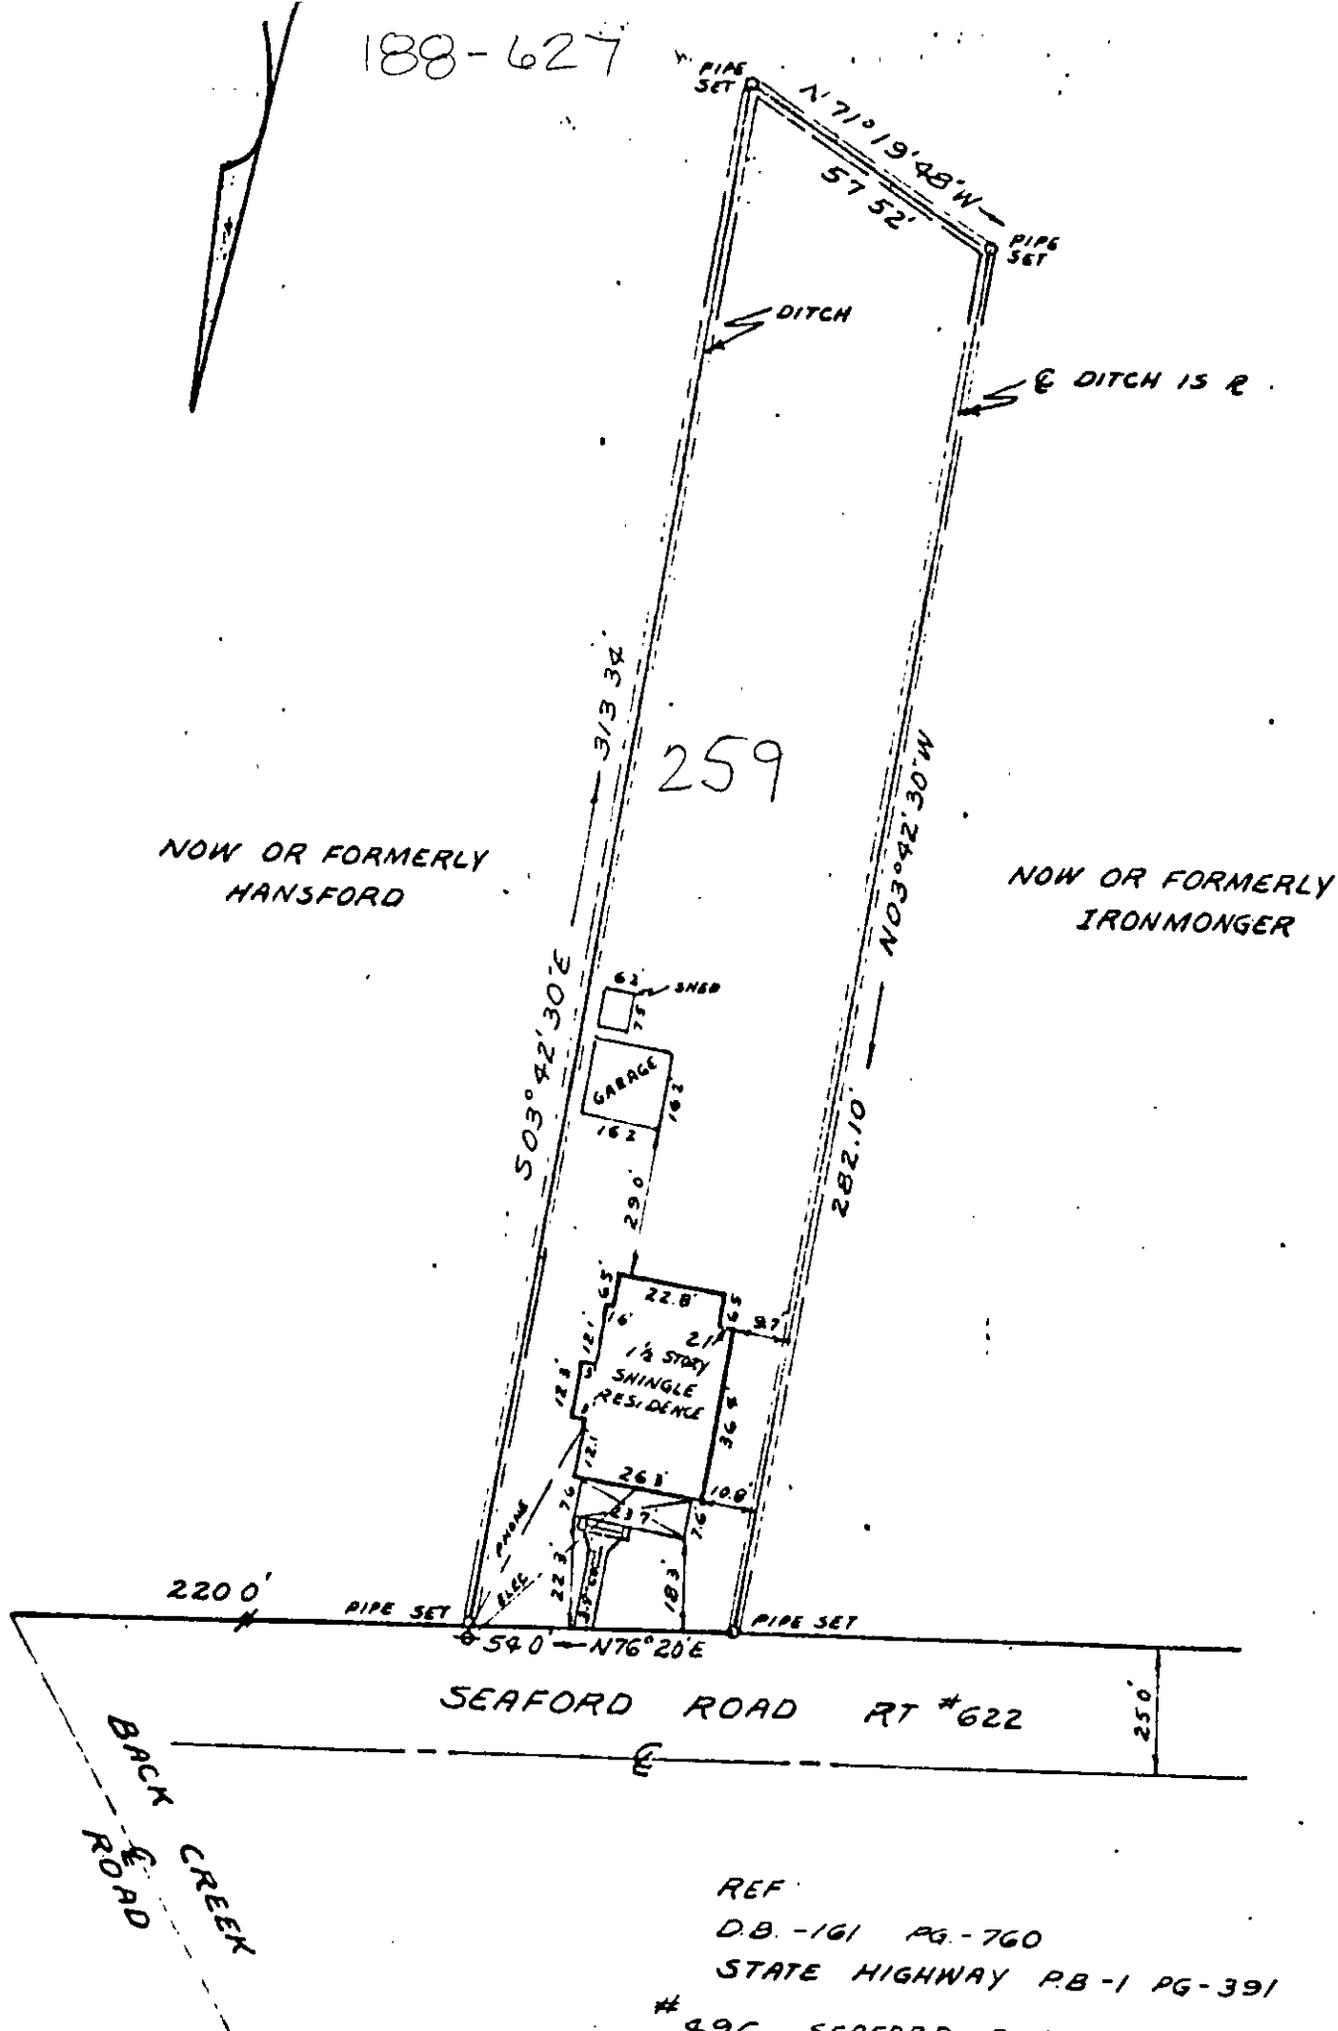

NOW OR FORMERLY HANSFORD

NOW OR FORMERLY IRONMONGER

259

SHED

GARAGE

1 1/2 STORY SHINGLE RESIDENCE

SEAFORD ROAD RT #622

BACK ROAD CREEK

REF.
 D.B. -161 PG-760
 STATE HIGHWAY PB-1 PG-391
 # 496 SEAFORD ROAD

THIS IS TO CERTIFY THAT ON JULY 28, 1965, I SURVEYED THE PROPERTY SHOWN ON THIS PLAT, AND THAT THE TITLE LINES AND THE WALLS OF THE BUILDING ARE AS SHOWN ON THIS PLAT.

THE BUILDING STANDS STRICTLY WITHIN THE TITLE LINES AND THERE ARE NO ENCROACHMENTS OF OTHER BUILDINGS ON THE PROPERTY EXCEPT AS SHOWN.

D. P. Galant

PLAT OF THE PROPERTY OF
 JAMES J.
 MILDRED I. MURPHY
 SEAFORD
 YORK COUNTY, VIRGINIA

COENEN & ASSOCIATES, ENGINEERS
 NEWPORT NEWS, VIRGINIA

SCALE 1"=40'

DATE JULY 29, 1965

25-259