


THIS IS TO CERTIFY THAT I ON JULY 21, 1972 SURVEYED THE PROPERTY SHOWN ON THIS PLAT AND THAT THE TITLE LINES AND THE WALLS OF THE BUILDINGS ARE AS SHOWN ON THIS PLAT. THE BUILDINGS STAND STRICTLY WITHIN THE TITLE LINES AND THERE ARE NO ENCROACHMENTS OF OTHER BUILDINGS ON THE PROPERTY, EXCEPT AS SHOWN

SIGNED John E. Sirine

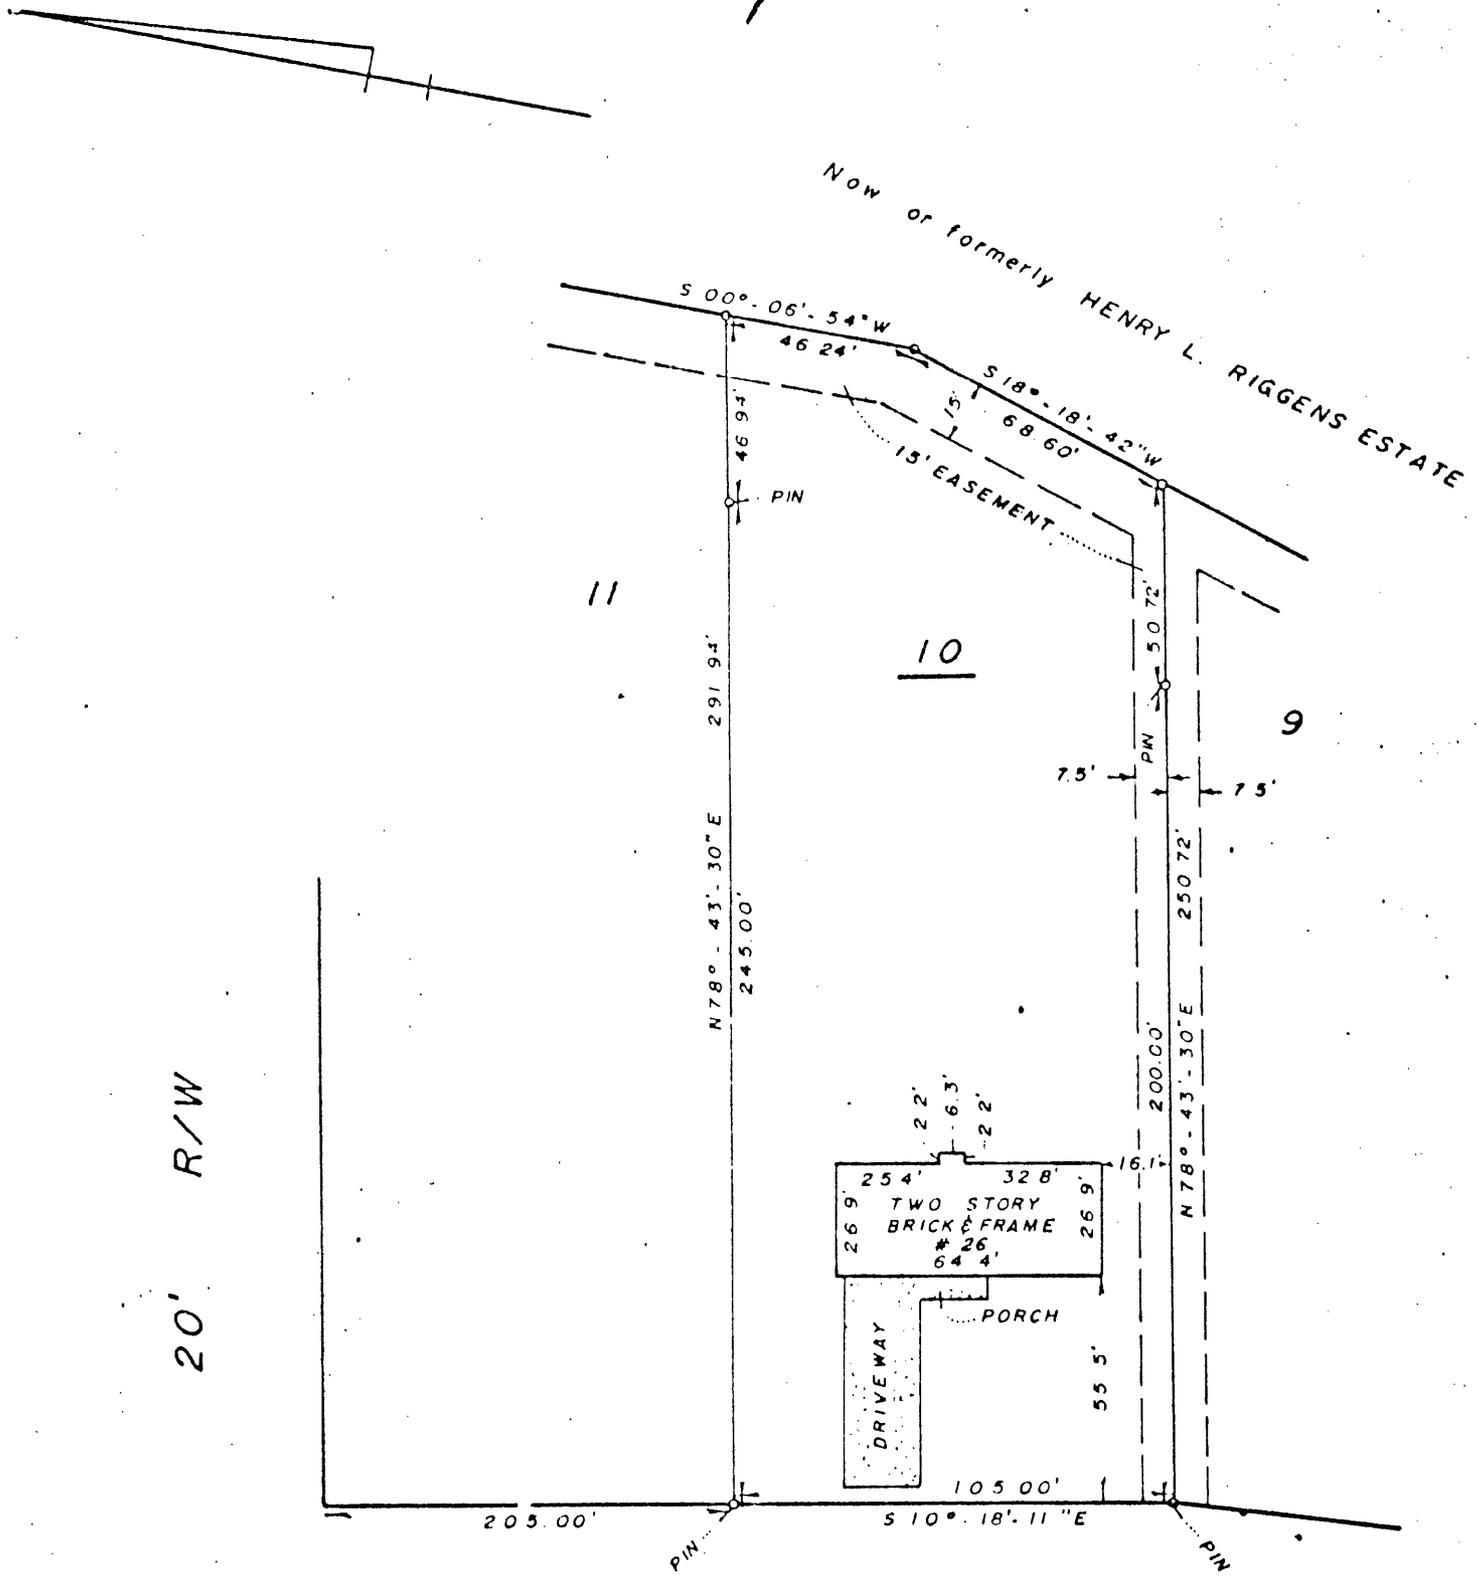

MADEIRA (50') DRIVE

PHYSICAL SURVEY
 OF
 LOT 10, MADEIRA PLACE
 FOR
 HOMER G. NICELY, JR. & BARBARA B. NICELY

BETHEL DISTRICT - YORK COUNTY, VIRGINIA
 SCALE 1" = 50' JULY 21, 1972

JOHN E. SIRINE AND ASSOCIATES
 SURVEYORS & ENGINEERS
 Virginia Beach, Virginia

26 MADEIRA DRIVE