
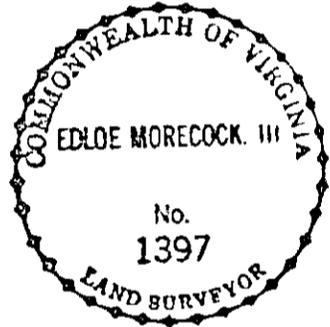


N/F
HENRY B. GRIEBEL, JR., ETUX
D.B. 420 @ PG. 161,
D.B. 340 @ PG. 616 (PLAT)

N/F
ROBERT N. & NANCY B. PARKER
D.B. 340 @ PG. 618,
P.B. 10 @ PG. 388

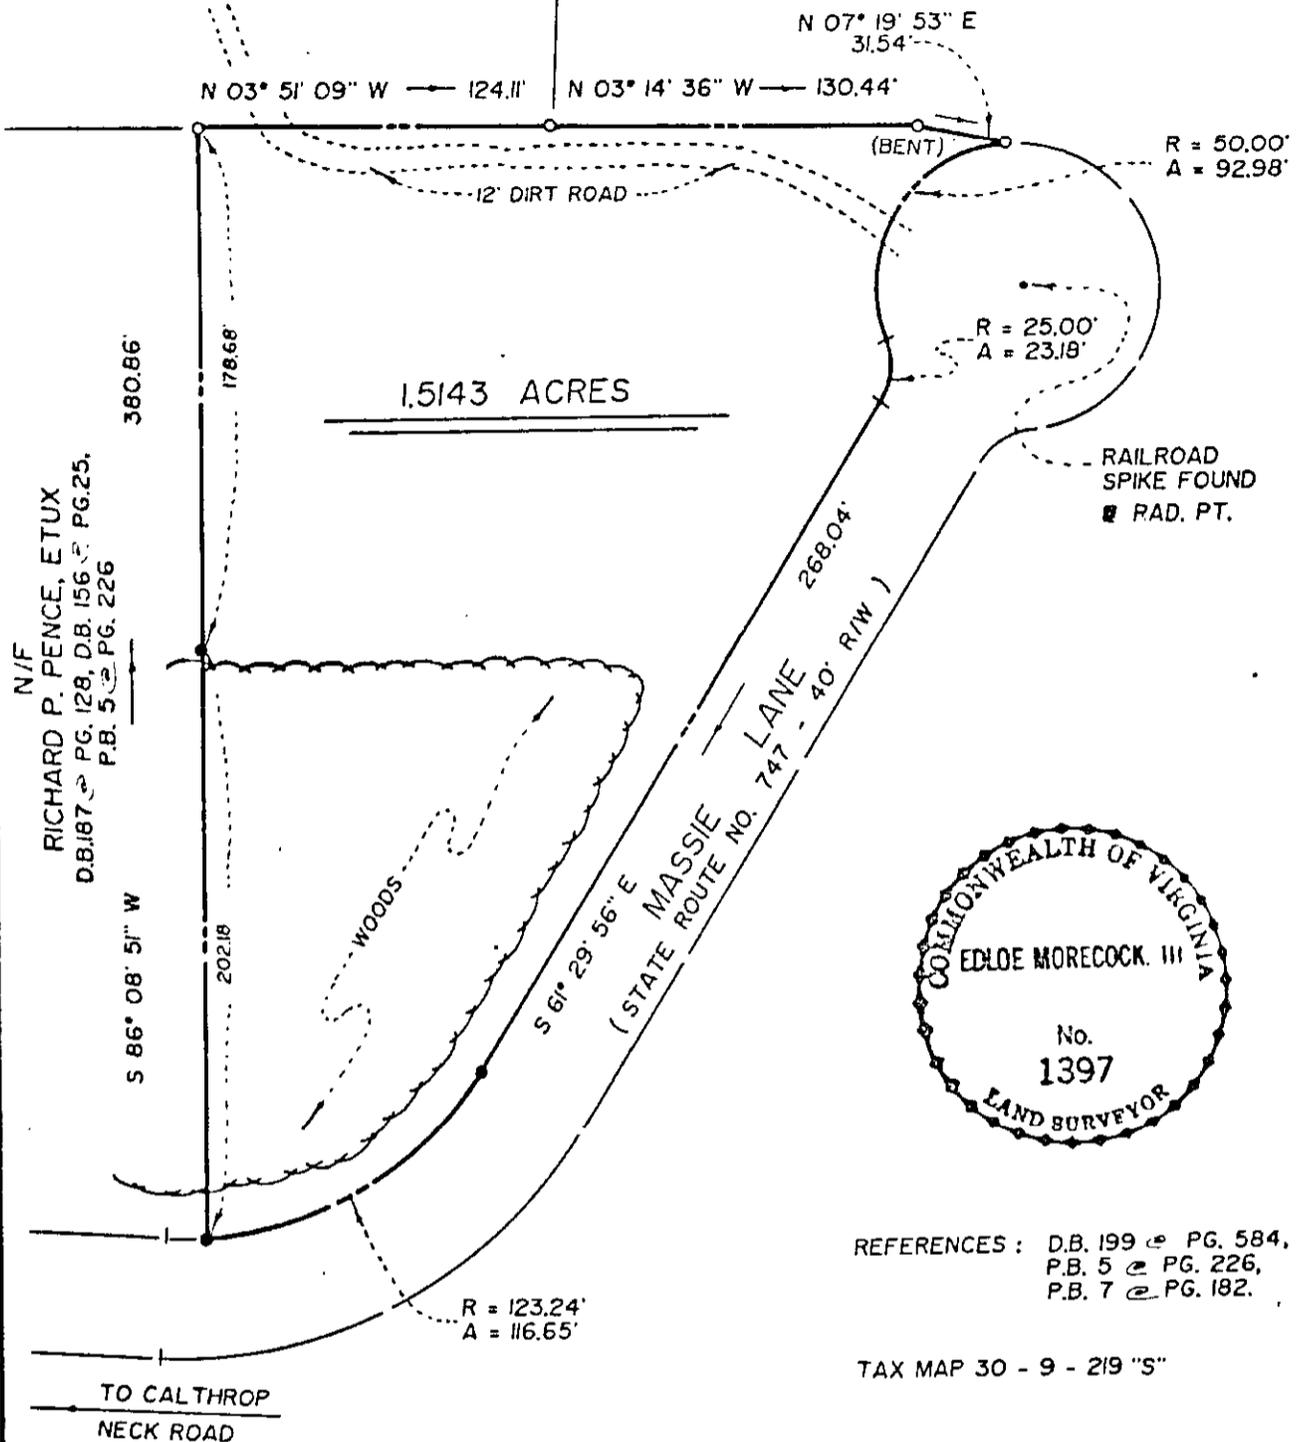

REFERENCES : D.B. 199 @ PG. 584,
P.B. 5 @ PG. 226,
P.B. 7 @ PG. 182.

TAX MAP 30 - 9 - 219 "S"

THIS IS TO CERTIFY THAT ON 6 - 29 - 89,
I SURVEYED THE PROPERTY SHOWN ON THIS
PLAT, AND THAT THE TITLE LINES AND THE
WALLS OF THE BUILDINGS ARE AS SHOWN ON
THIS PLAT. THE BUILDINGS STAND STRICTLY
WITHIN THE TITLE LINES AND THERE ARE
NO ENCROACHMENTS OF OTHER BUILDINGS
ON THE PROPERTY EXCEPT AS SHOWN.

Edloe Morecock III
CERTIFIED LAND SURVEYOR

NOTE : THIS LOT-15-1 IS NOT LOCATED IN A H.U.D. DE-
FINED SPECIAL FLOOD HAZARD ZONE. (ZONE X).

PLAT OF THE PROPERTY OF
H. RONALD & DEBORAH B. CAMPBELL

PLAT OF PARCEL OF LAND
CONTAINING 1.5143 ACRES
LOCATED ON MASSIE LANE
YORK COUNTY, VIRGINIA

COLONIAL SURVEY ASSOCIATES, P. C.
LAND SURVEYING & LAND PLANNING
YORKTOWN, VIRGINIA 23692
PHONE NUMBER : (804) 898-4149

LEGEND :

- - DENOTES IRON PIPE FOUND
- - DENOTES IRON ROD SET
- ⊙ - DENOTES IRON ROD FOUND
- ⊕ - POWER POLE
- - CONCRETE MOMUMENT FOUND

Scale : 1" = 60'

F.B. 1L @ Pg. 21

Date : 6 - 30 - 89