


BK0885PG0296

B/H PLAN SHEET NO.: SW-14

NOW OR FORMERLY  
HOPE F. CLUVERIUS

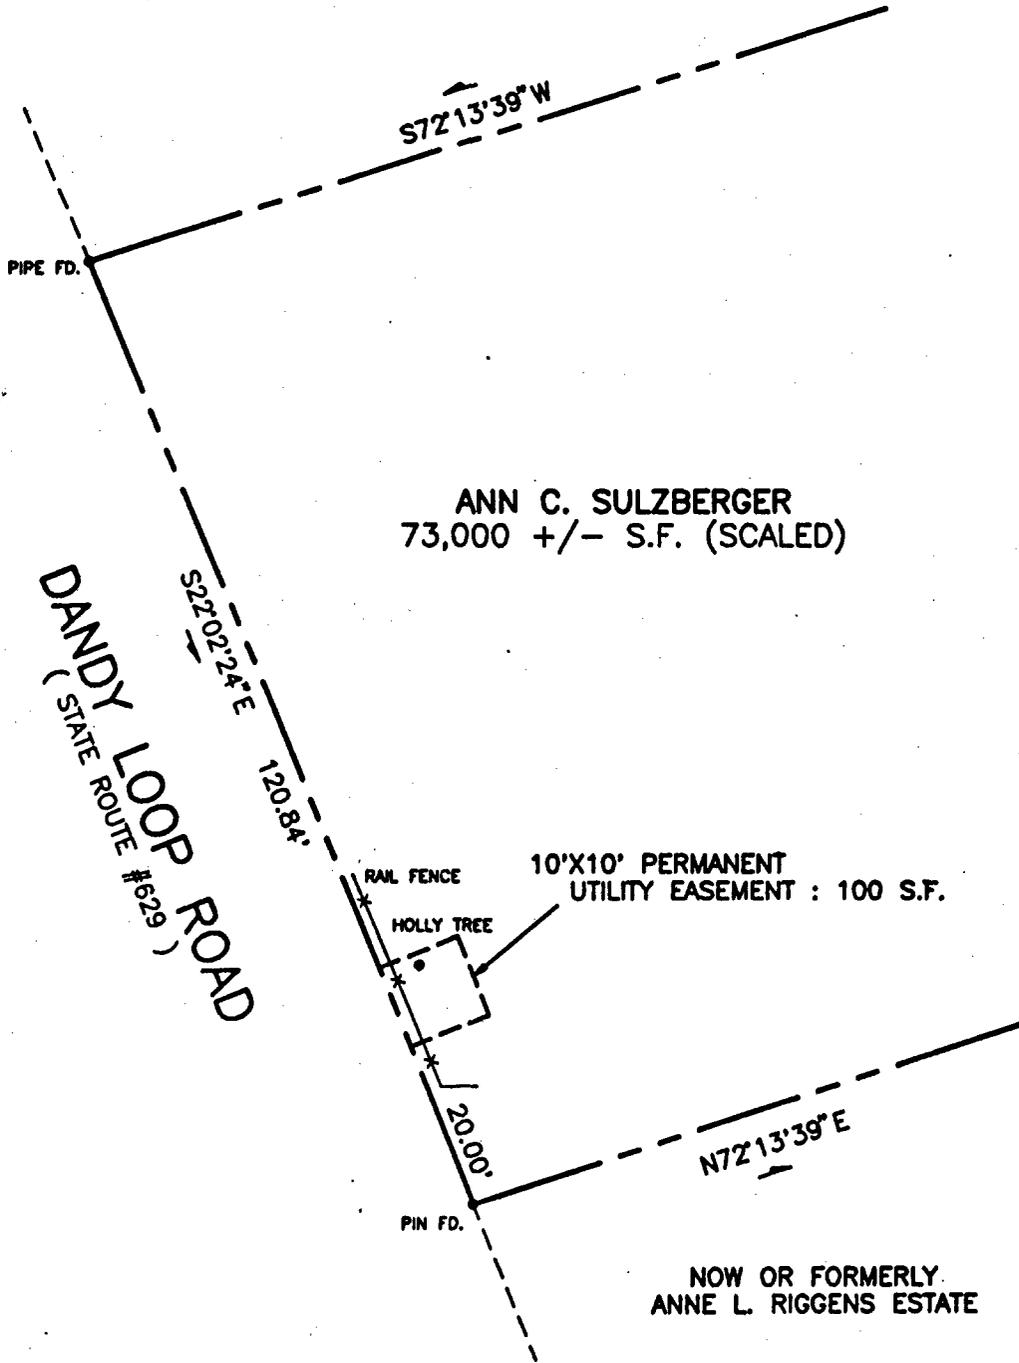

ANN C. SULZBERGER  
73,000 +/- S.F. (SCALED)


DANDY LOOP ROAD  
(STATE ROUTE #6925)

10'X10' PERMANENT  
UTILITY EASEMENT : 100 S.F.

NOW OR FORMERLY  
ANNE L. RIGGENS ESTATE

THIS SURVEY WAS PREPARED  
WITHOUT BENEFIT OF A TITLE REPORT.

THIS PLAT IS INTENDED FOR A DESCRIPTION  
OF EASEMENT ONLY, AND DOES NOT CONSTITUTE  
A BOUNDARY SURVEY.

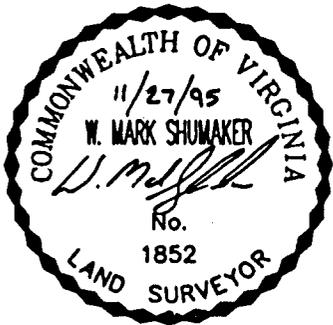

REFERENCE:  
D.B. 105, PG. 262

PLAT OF EASEMENT  
FROM: ANN C. SULZBERGER

MERIDIAN BASED ON  
VIRGINIA STATE PLANE,  
SOUTH ZONE

TO: COUNTY OF YORK, VIRGINIA  
PROJECT: DANDY AREA SANITARY SEWER

DATE: 10/15/95

SCALE: 1" = 20'

TAX MAP NO.:  
20-91

*Meridian Associates, Inc.*

P.O. BOX 2573  
VIRGINIA BEACH, VA 23450

B/H PROJ. NO.: 71125