


BK0885PG0879

B/H PLAN SHEET NO.: SW-15

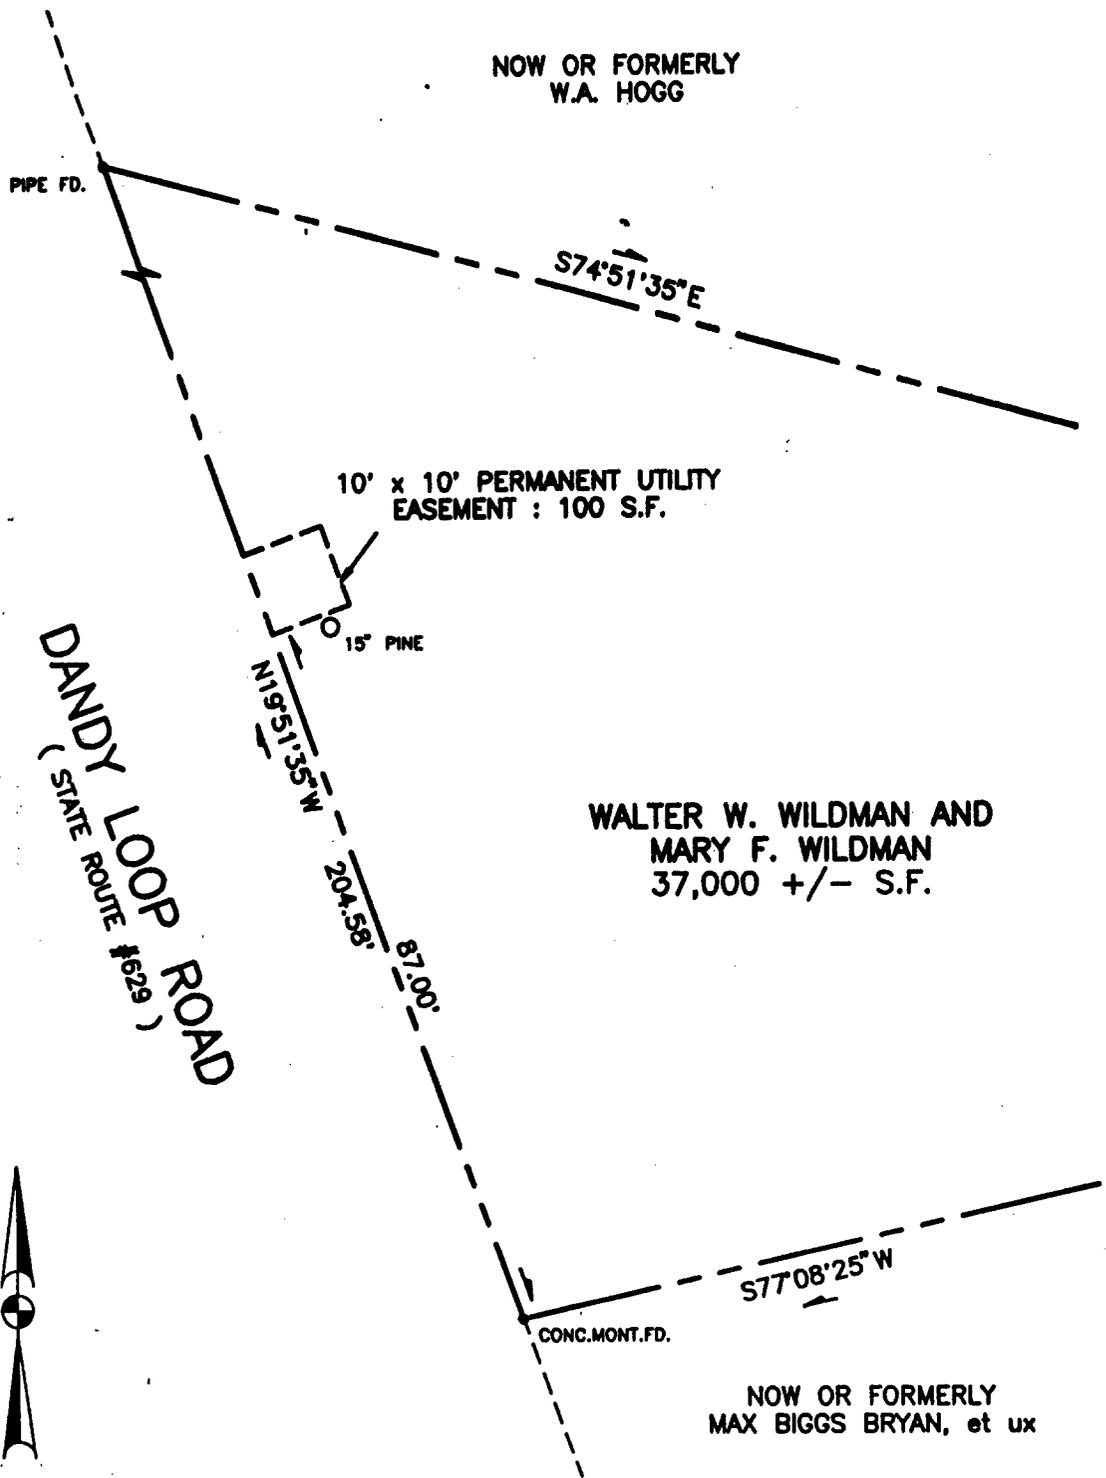

THIS SURVEY WAS PREPARED WITHOUT BENEFIT OF A TITLE REPORT.

THIS PLAT IS INTENDED FOR A DESCRIPTION OF EASEMENT ONLY, AND DOES NOT CONSTITUTE A BOUNDARY SURVEY.



REFERENCE:
D.B. 522, PG. 445
D.B. 172, PG. 150

MERIDIAN BASED ON VIRGINIA STATE PLANE, SOUTH ZONE

TAX MAP NO.:
20-66A

B/H PROJ. NO.: 71125

PLAT OF EASEMENT

FROM: WALTER W. WILDMAN AND MARY F. WILDMAN

TO: COUNTY OF YORK, VIRGINIA
PROJECT: DANDY AREA SANITARY SEWER

DATE: 9/17/95

SCALE: 1" = 20'

Meridian Associates, Inc.
P.O. BOX 2573
VIRGINIA BEACH, VA 23450