


BK0887PG0371

B/H PLAN SHEET NO.: SW-15



NOW OR FORMERLY
PAUL E. HOGGE, et ux

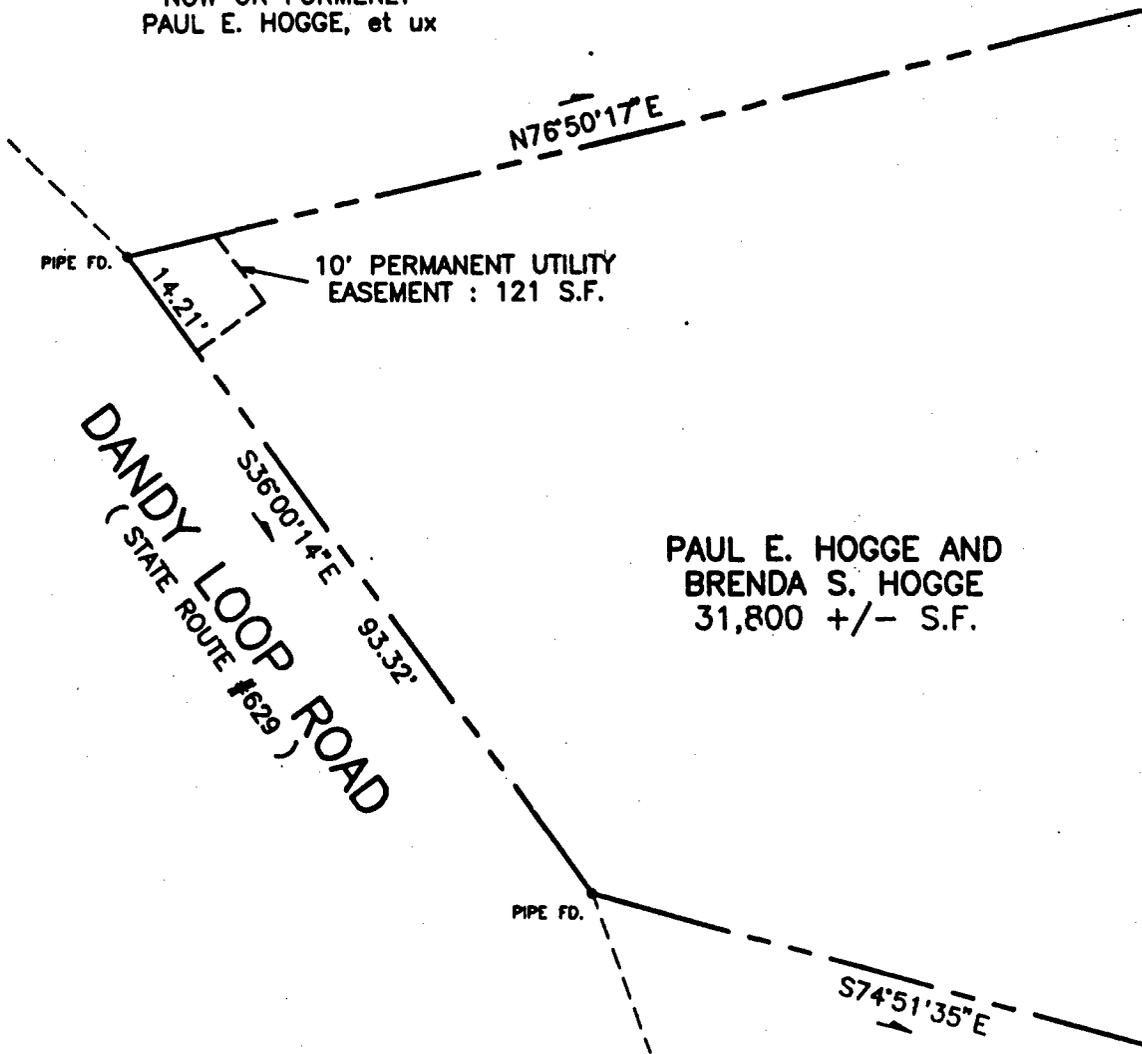

PAUL E. HOGGE AND
BRENDA S. HOGGE
31,800 +/- S.F.

NOW OR FORMERLY
WALTER W. WILDMAN, et ux

THIS SURVEY WAS PREPARED
WITHOUT BENEFIT OF A TITLE REPORT.

THIS PLAT IS INTENDED FOR A DESCRIPTION
OF EASEMENT ONLY, AND DOES NOT CONSTITUTE
A BOUNDARY SURVEY.



REFERENCE:
D.B. 788, PG. 140

MERIDIAN BASED ON
VIRGINIA STATE PLANE,
SOUTH ZONE

TAX MAP NO.:
20-67

B/H PROJ. NO.: 71125

PLAT OF EASEMENT

FROM: PAUL E. HOGGE AND
BRENDA S. HOGGE

TO: COUNTY OF YORK, VIRGINIA
PROJECT: DANDY AREA SANITARY SEWER

DATE: 11/12/95

SCALE: 1" = 20'

Meridian Associates, Inc.

P.O. BOX 2573
VIRGINIA BEACH, VA 23450