


BK0887PG0372

B/H PLAN SHEET NO.: SW-30



NOW OR FORMERLY
CARL E. HART, et ux

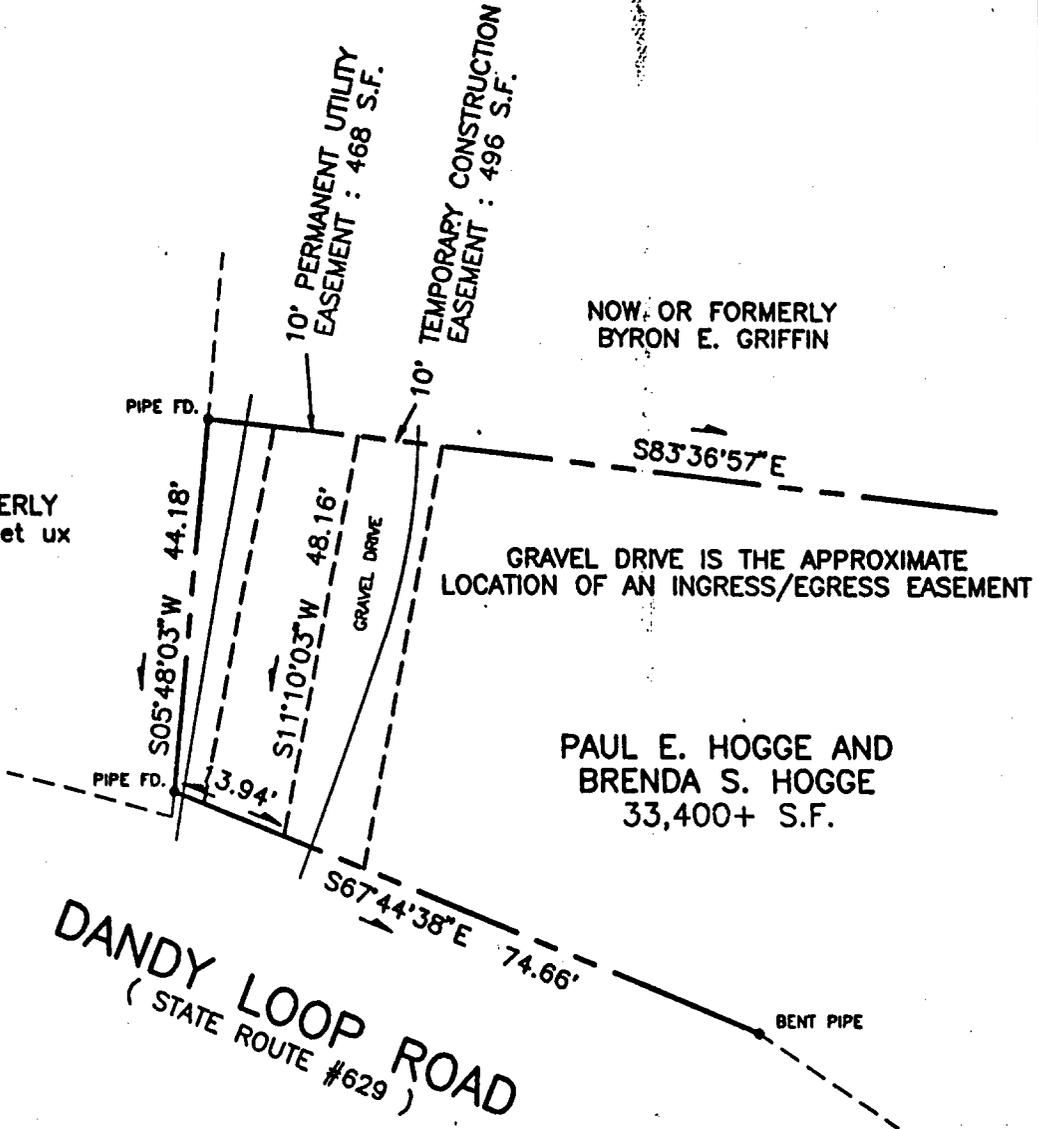

THIS SURVEY WAS PREPARED WITHOUT BENEFIT OF A TITLE REPORT.

THIS PLAT IS INTENDED FOR A DESCRIPTION OF EASEMENT ONLY, AND DOES NOT CONSTITUTE A BOUNDARY SURVEY.



REFERENCE: D.B. 198, PG. 711	PLAT OF EASEMENT FROM: PAUL E. HOGGE AND BRENDA S. HOGGE	
MERIDIAN BASED ON VIRGINIA STATE PLANE, SOUTH ZONE	TO: COUNTY OF YORK, VIRGINIA PROJECT: DANDY AREA SANITARY SEWER	
TAX MAP NO.: 20-67A	DATE: 11/12/95	SCALE: 1" = 20'
B/H PROJ. NO.: 71125	Meridian Associates, Inc. P.O. BOX 2573 VIRGINIA BEACH, VA 23450	