


LOT 6


000000433

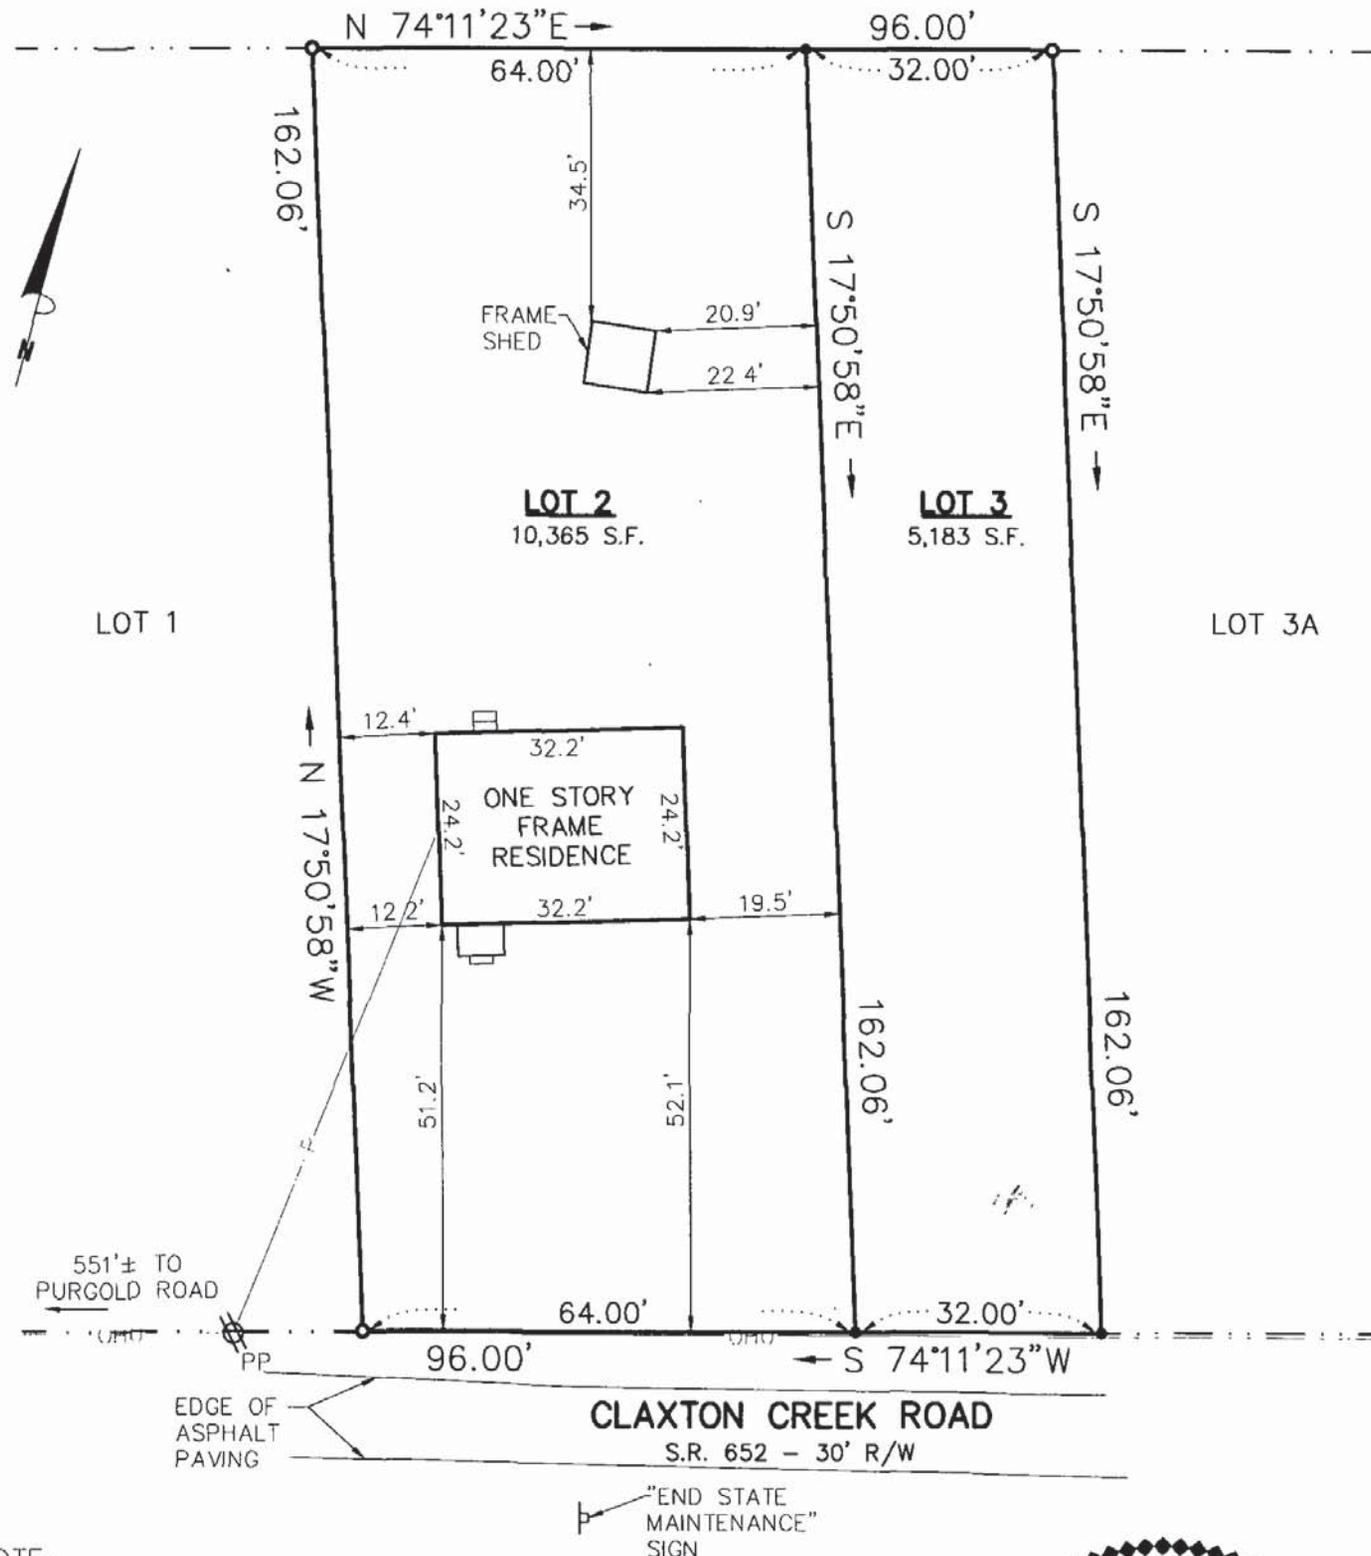

NOTE:
 PROPERTY SHOWN HEREON IS LOCATED IN ZONE 'AE (EL 7.7)' AS SHOWN ON FLOOD INSURANCE RATE MAP COMMUNITY NUMBER: 510182, MAP NUMBER: 51199C0210C, EFFECTIVE DATE: JUNE 16, 2009

NOTE:
 THIS SURVEY WAS PREPARED WITHOUT THE BENEFIT OF A TITLE REPORT. PROPERTY MAY BE SUBJECT TO EASEMENTS AND SERVITUDES OF RECORD.

- SYMBOLS :**
- PIPE FOUND
 - IRON ROD SET
 - IRON ROD FOUND
 - CONC. MONUMENT

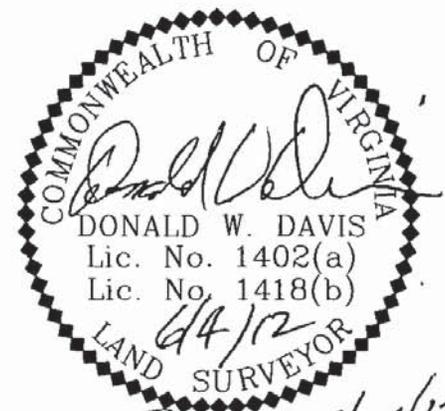

Revised 6/21/12

I, Donald W. Davis JOB LOCATION: 505 CLAXTON CREEK ROAD

HEREBY CERTIFY THAT THE SURVEY REPRESENTED BY THIS PLAT WAS MADE BY ME ON THIS DATE AND IS CORRECT TO THE BEST OF MY KNOWLEDGE AND BELIEF THERE ARE NO ENCROACHMENTS OF BUILDINGS UNLESS SHOWN HEREON.

DAVIS & ASSOCIATES, P.C.
 SURVEYORS - PLANNERS
 YORK COUNTY, VIRGINIA

PLAT OF THE PROPERTY OF:
WAYNE D. HARBIN, JR
LOT 2 & LOT 3
PLAT SHOWING PORTION OF
W.A. LOCKLEY ESTATE
 COUNTY OF YORK, VIRGINIA
 DEED BOOK 104, PAGE 341

CODE: 12-0231	DWN.BY: CMF	SCALE: 1" = 25'	TO: HARBIN	DATE: JUNE 4, 2012
---------------	-------------	-----------------	------------	--------------------

4/4

REVISED: JUNE 21, 2012