



179

181

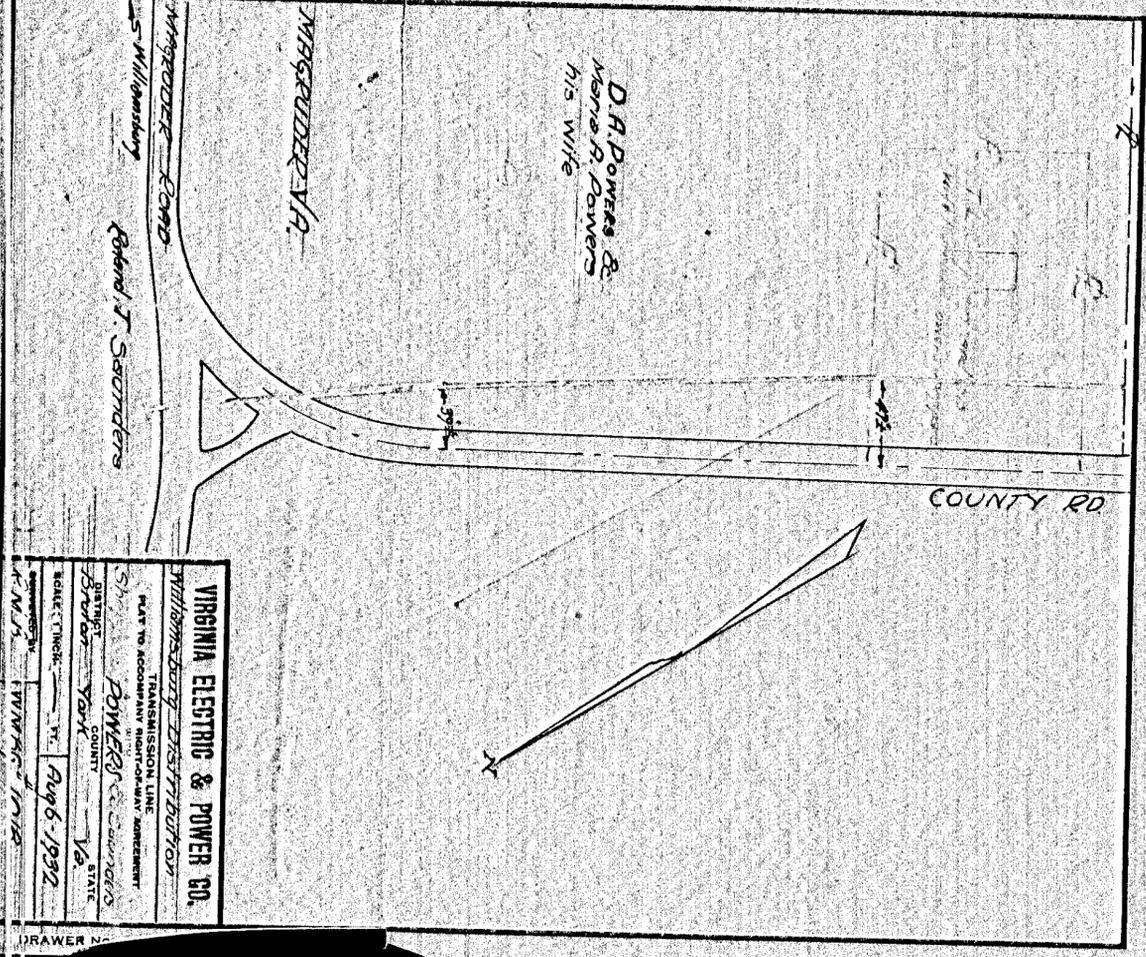


**VIRGINIA ELECTRIC & POWER CO.**  
 TRANSMISSION LINE  
 PLAT TO ACCOMPANY RIGHT-OF-WAY AGREEMENT  
 DISTRICT YORK COUNTY  
 POWER CO. YORK COUNTY VA  
 SCALE 1" = 400' FT.  
 DATE: Aug 6, 1932  
 DRAWN BY: F. W. W. G. J. W. H. S.

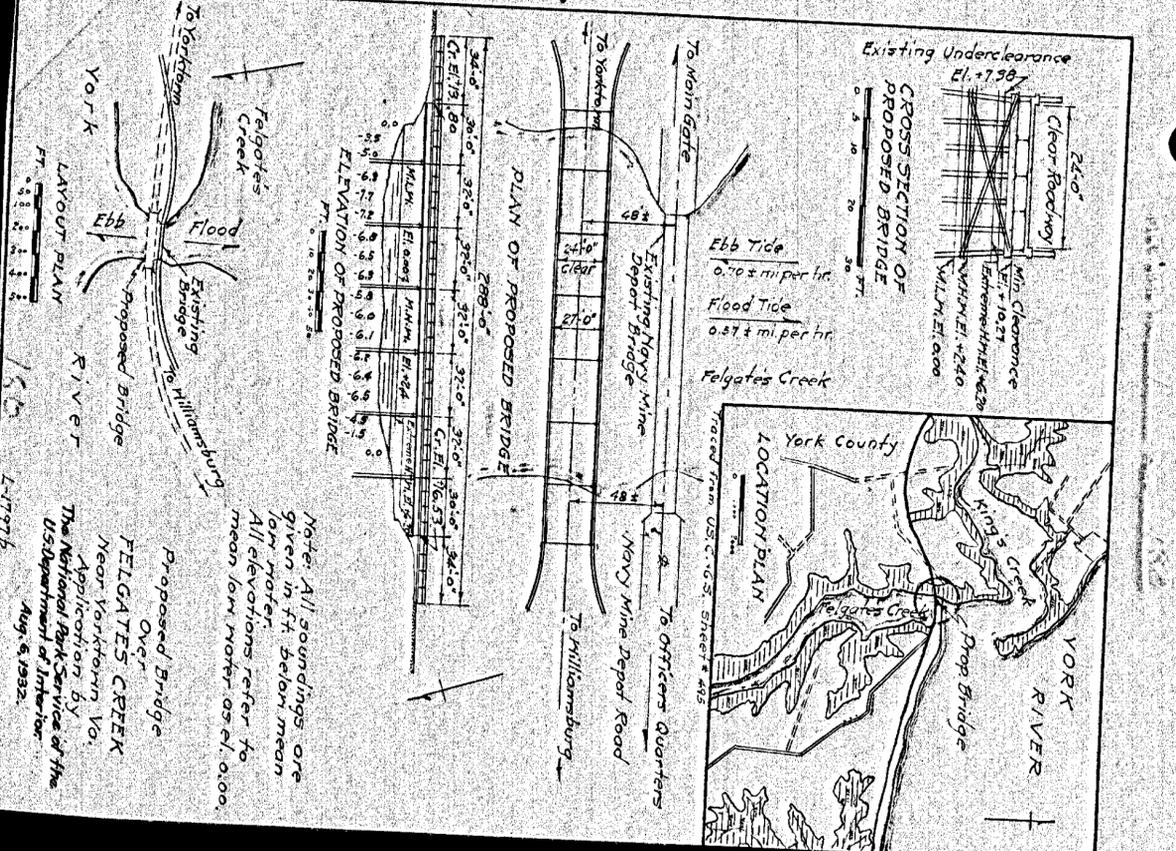

180

182

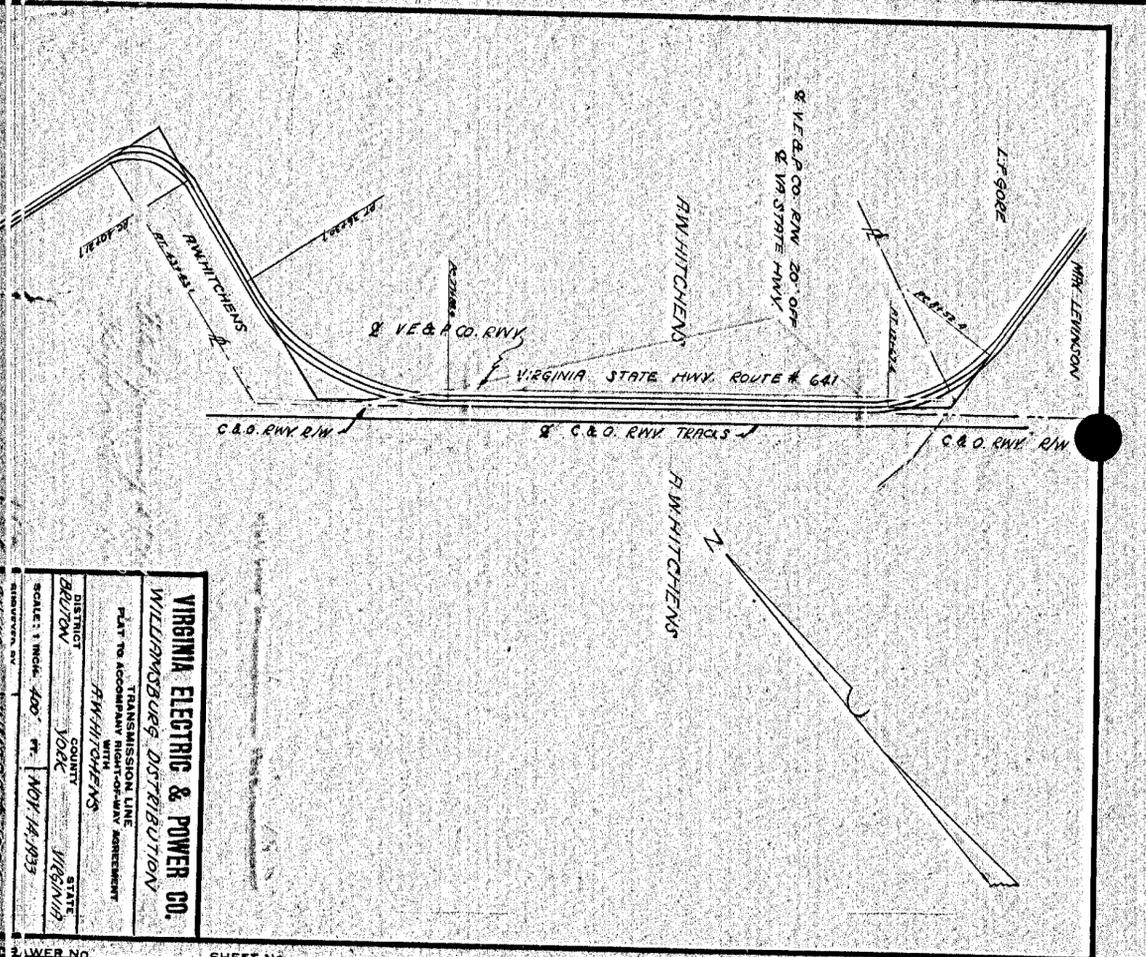

**VIRGINIA ELECTRIC & POWER CO.**  
 TRANSMISSION LINE  
 PLAT TO ACCOMPANY RIGHT-OF-WAY AGREEMENT  
 DISTRICT YORK COUNTY  
 WILLIAMSBURG DISTRIBUTION  
 F.W.HITCHENS YORK COUNTY VA  
 SCALE 1" = 400' FT.  
 DATE: NOV. 14, 1933  
 DRAWN BY: F. W. W. G. J. W. H. S.