



Leaf Book No. 3 Page 71
2 cards

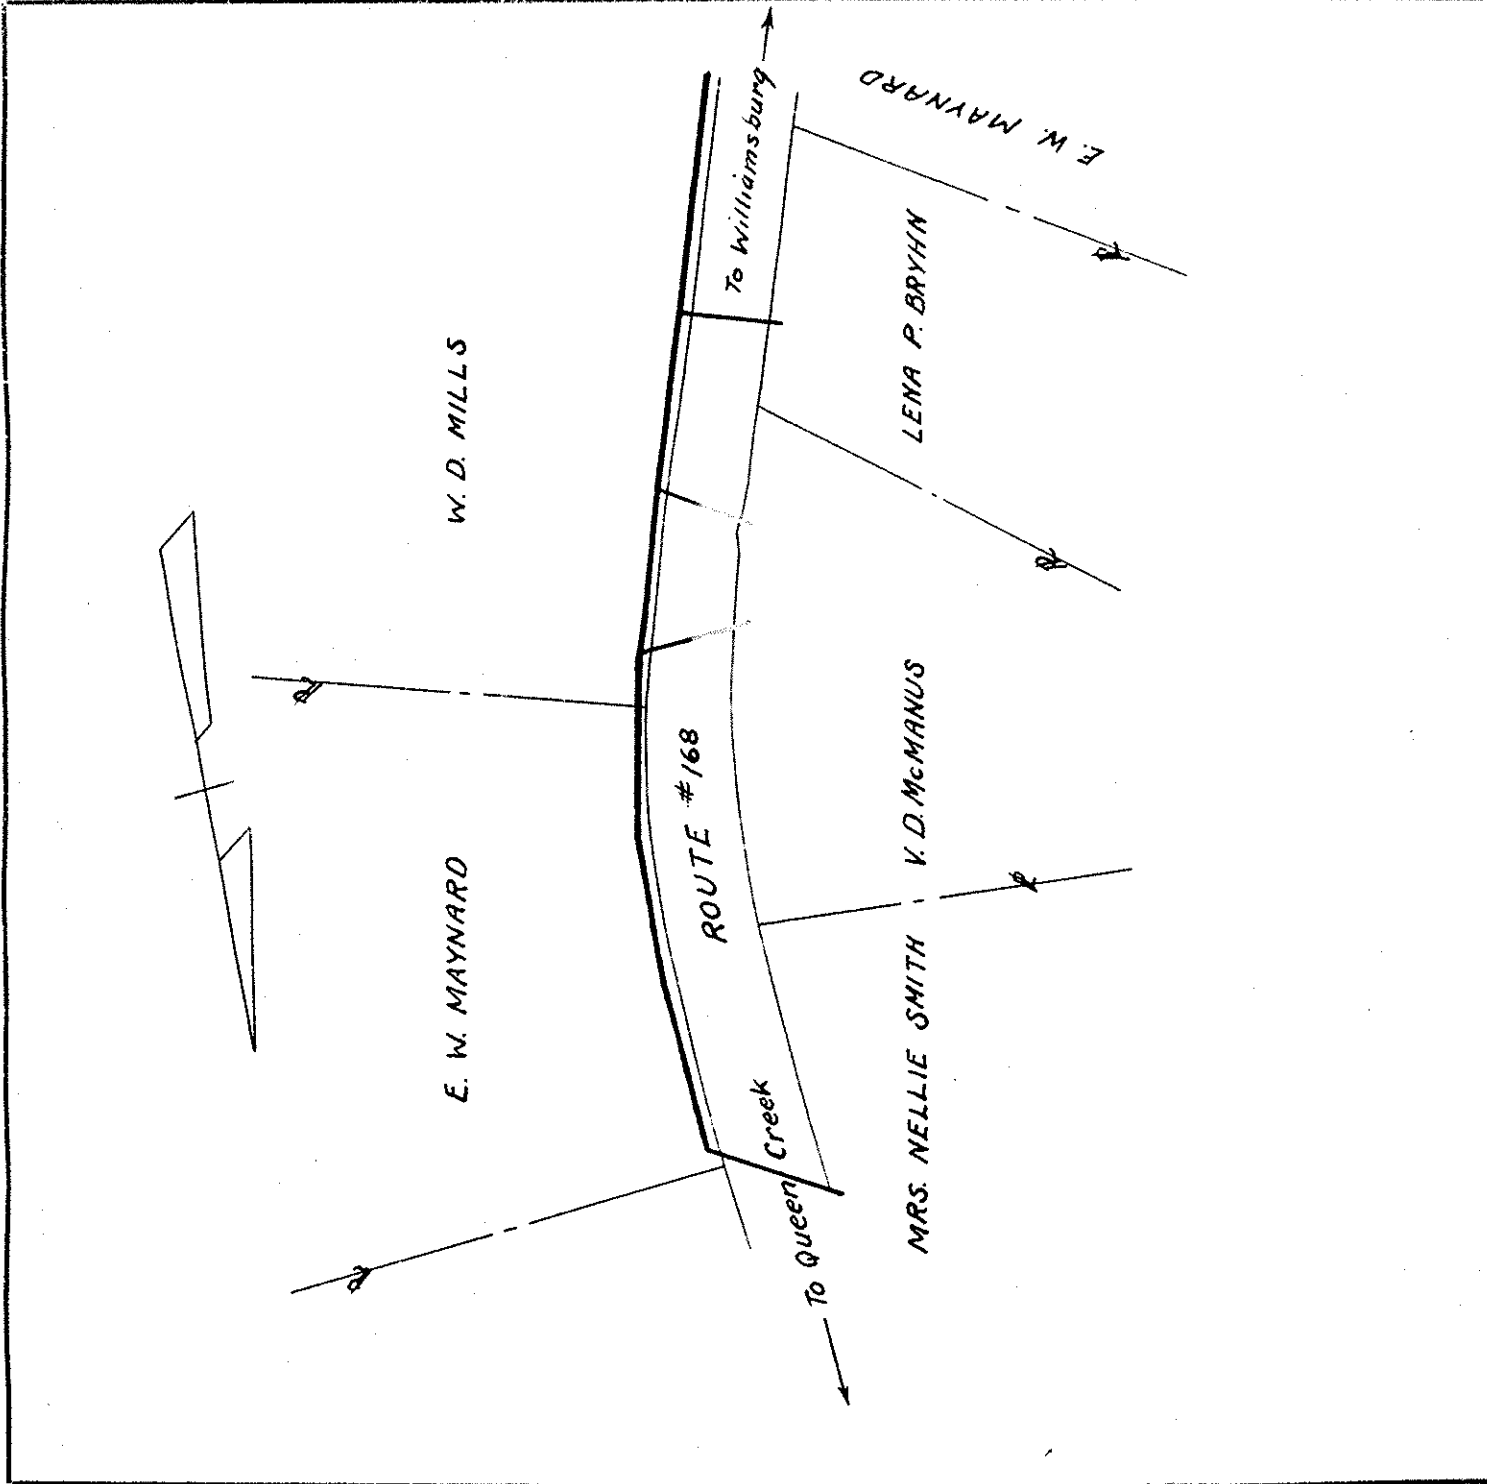

VIRGINIA ELECTRIC & POWER CO. WILLIAMSBURG DISTRIBUTION	
PLAT TO ACCOMPANY RIGHT-OF-WAY AGREEMENT WITH	
DISTRICT	AS SHOWN
COUNTY	YORK
STATE	VA.
SCALE: 1 INCH = 100 FEET	MAY 12, 1943
DESIGNED BY	REF
	WMBG # 1667

DRAWER NO SHEET NO

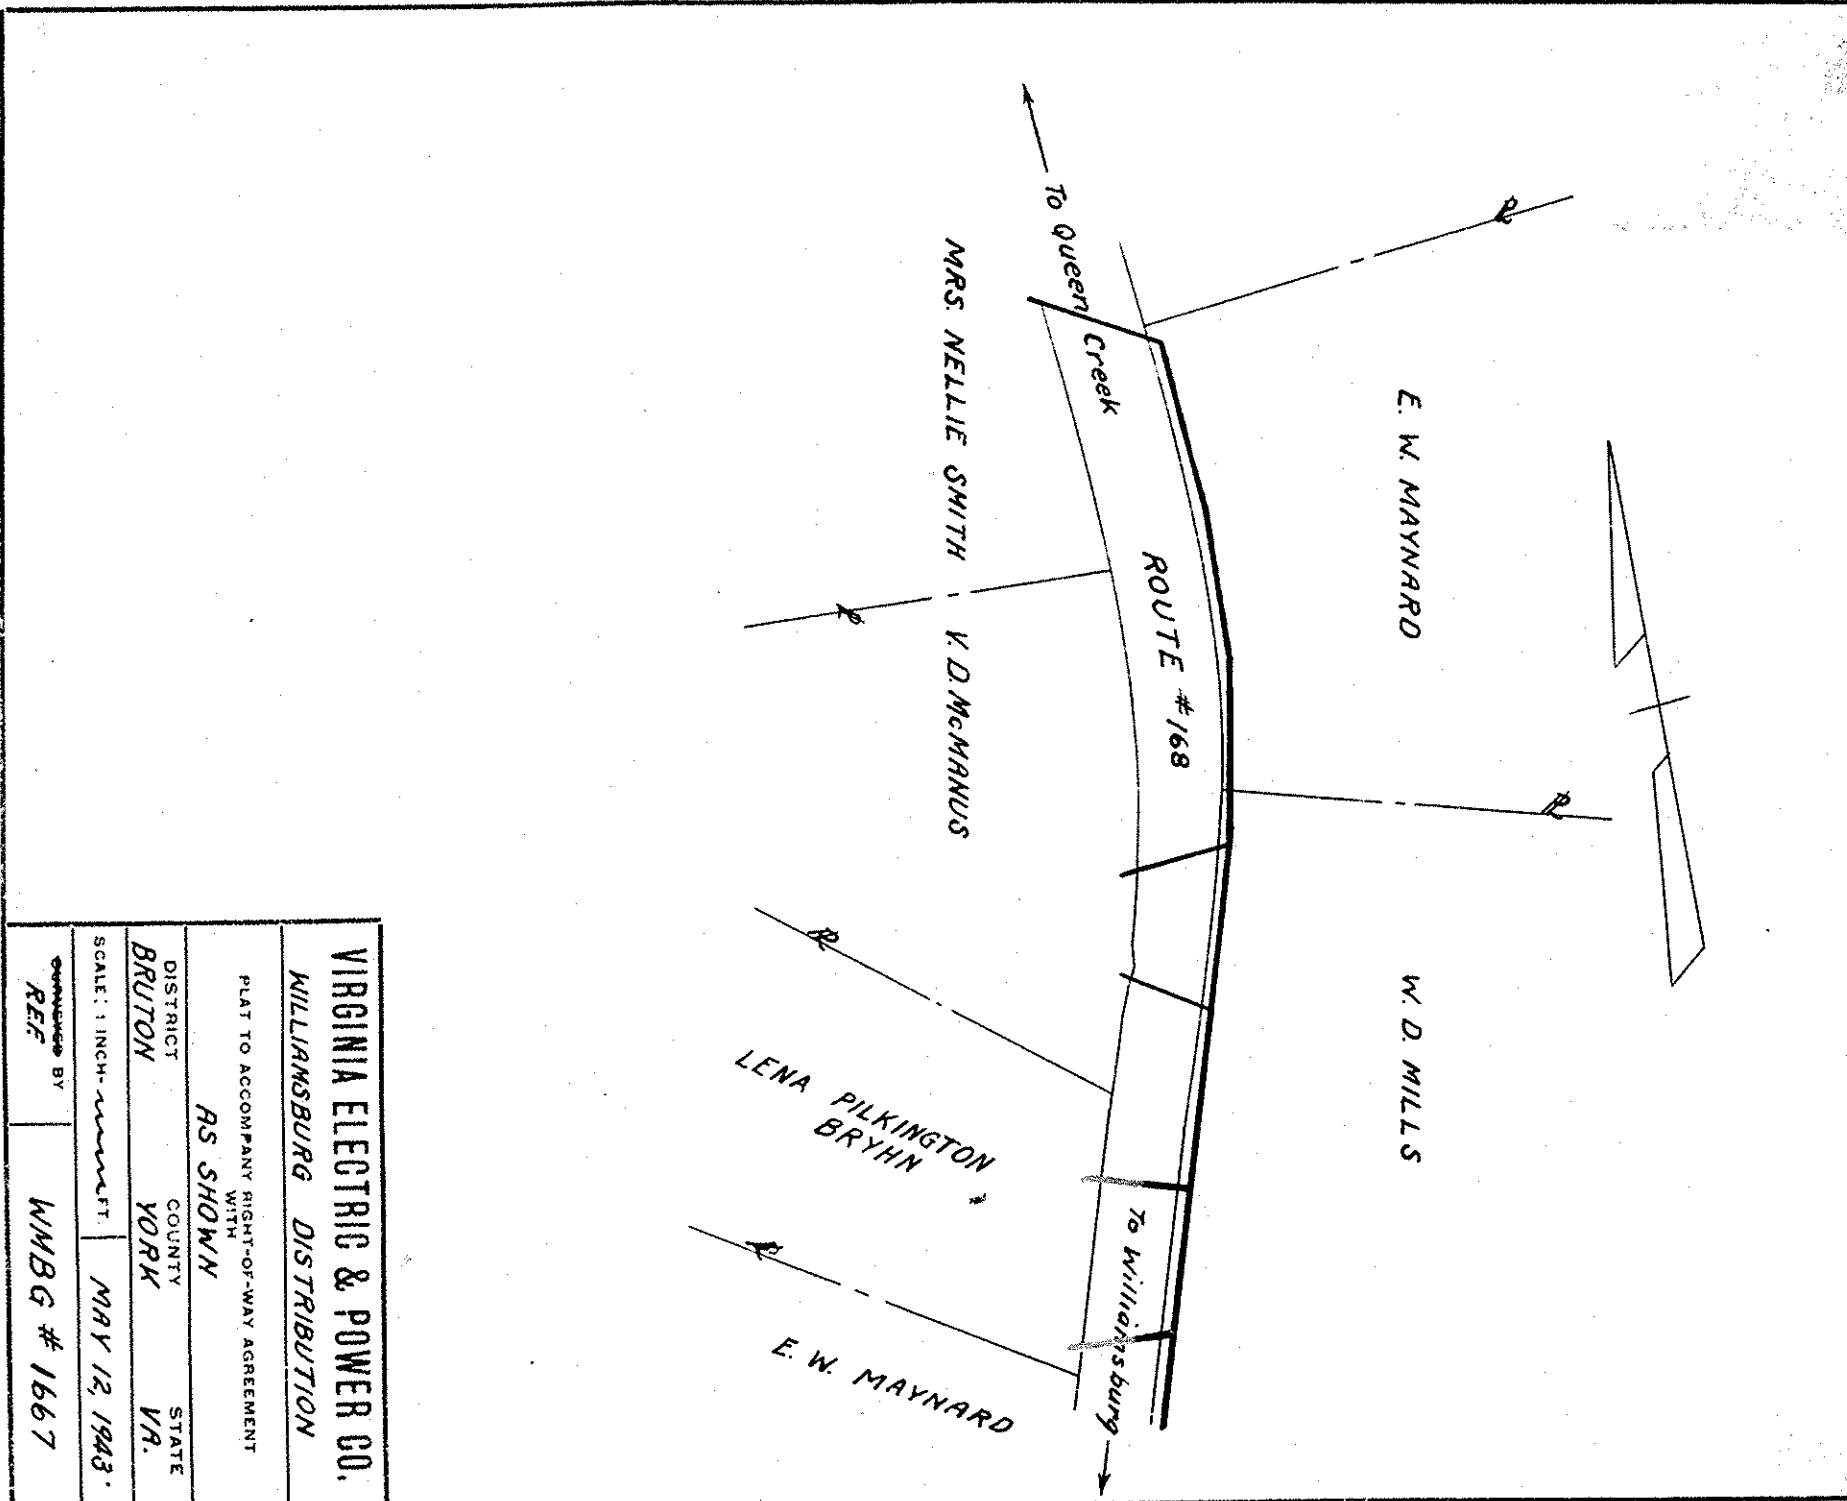

VIRGINIA ELECTRIC & POWER CO. WILLIAMSBURG DISTRIBUTION	
PLAT TO ACCOMPANY RIGHT-OF-WAY AGREEMENT WITH	
DISTRICT	AS SHOWN
COUNTY	YORK
STATE	VA.
SCALE: 1 INCH = 100 FEET	MAY 12, 1943
DESIGNED BY	REF
	WMBG # 1667

DRAWER NO SHEET NO