

VIRGINIA ELECTRIC & POWER CO.
 WILLIAMSBURG DISTRICT


PLAT TO ACCOMPANY RIGHT-OF-WAY AGREEMENT
 WITH
AS SHOWN

DISTRICT BRUTON	COUNTY YORK	STATE VA.
--------------------	----------------	--------------

SCALE: 1 INCH = FT. NOV. 1943

SURVEYED BY
R.E.F. WMBQ #1680

DRAWER NO SHEET NO

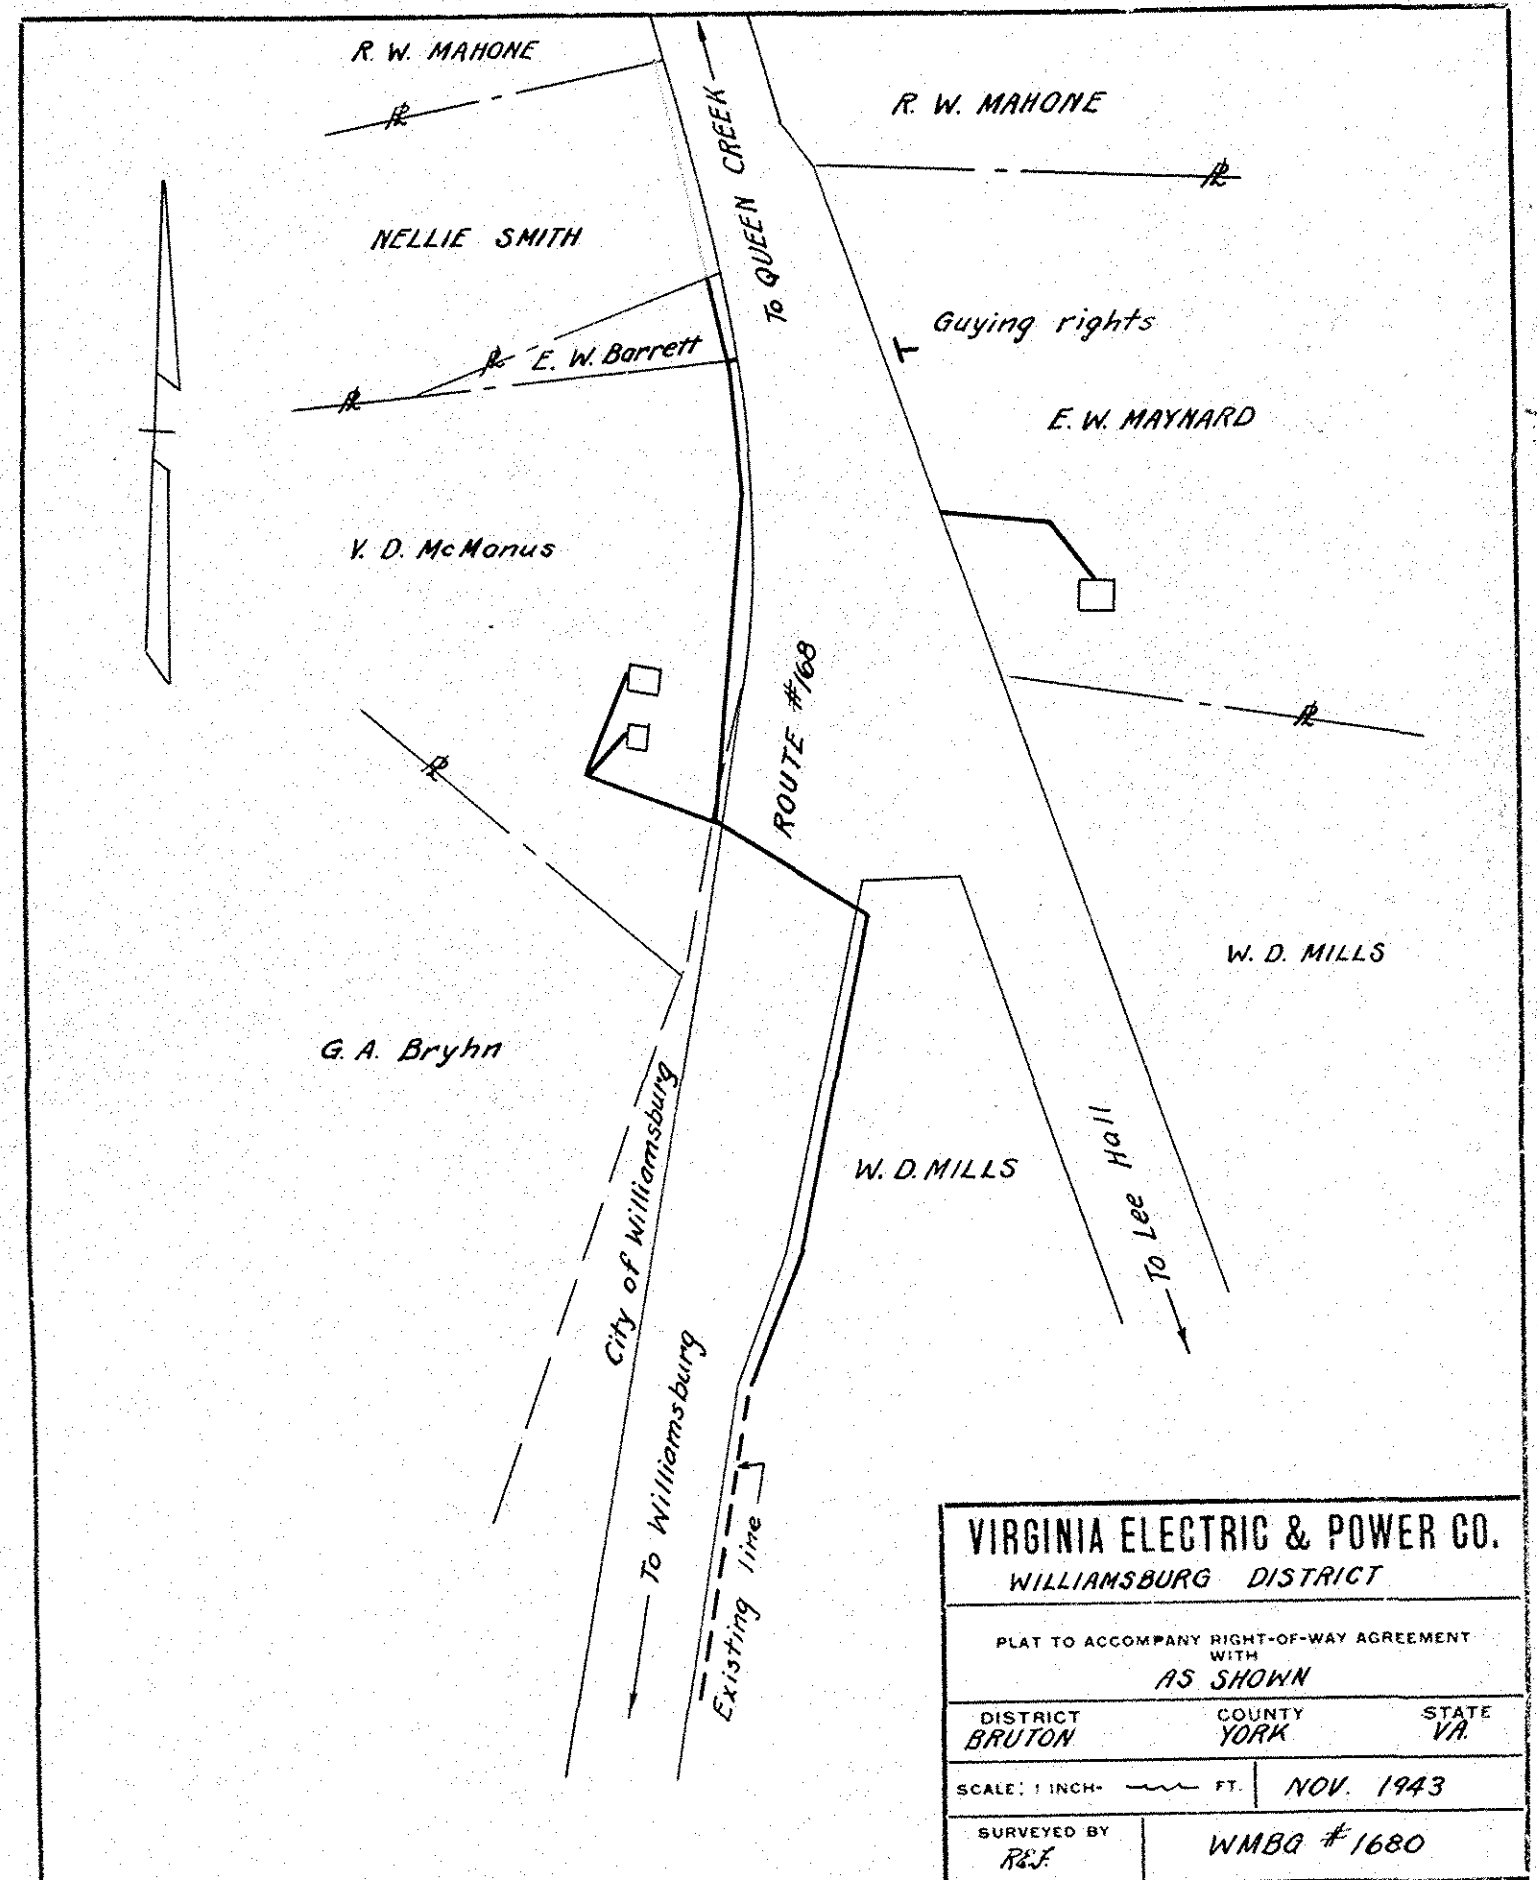

VIRGINIA ELECTRIC & POWER CO.
 WILLIAMSBURG DISTRICT

PLAT TO ACCOMPANY RIGHT-OF-WAY AGREEMENT
 WITH
AS SHOWN

DISTRICT BRUTON	COUNTY YORK	STATE VA.
--------------------	----------------	--------------

SCALE: 1 INCH = FT. NOV. 1943

SURVEYED BY
R.E.F. WMBQ #1680

DRAWER NO SHEET NO