



Schedule "B"

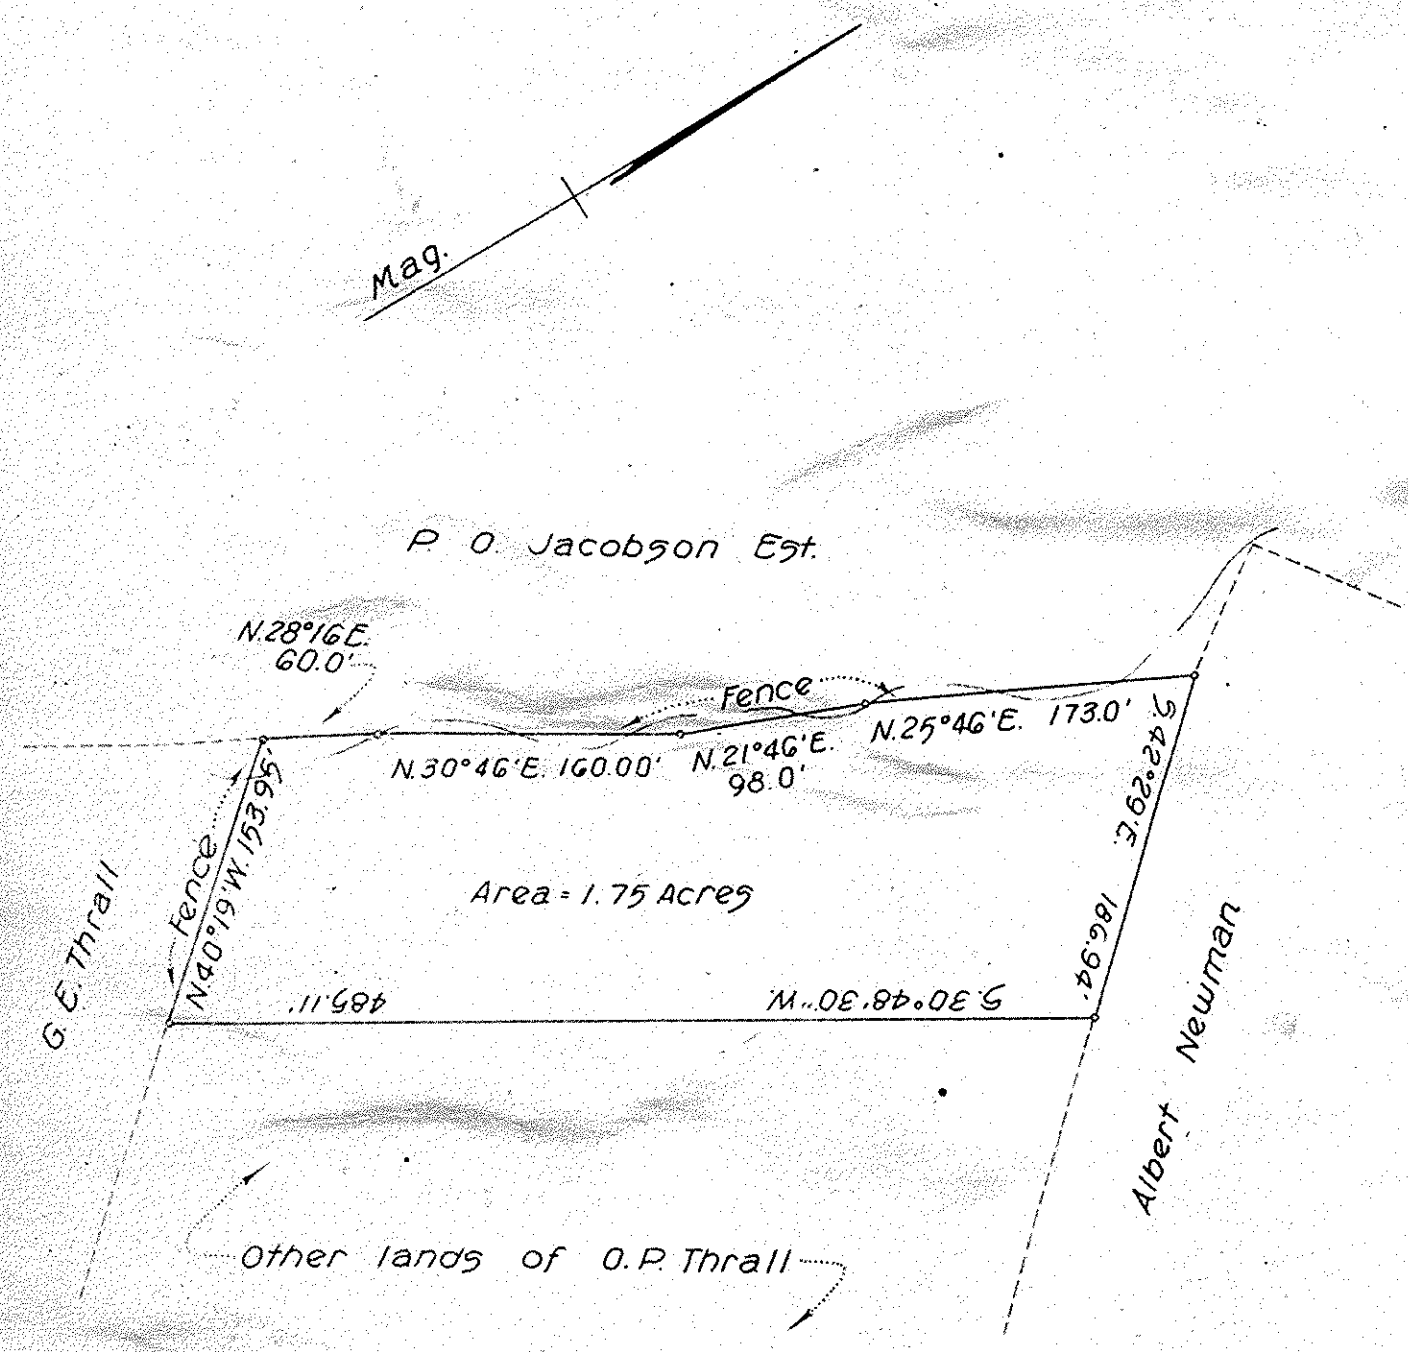

Other lands of O.P. Thrall


Sheet 33 of 35 sheets

FEDERAL WORKS AGENCY
 Docket No. Va. 44-907
 CHICKAHOMINY RIVER WATER SUPPLY FOR
 NEWPORT NEWS, VA.
 Plan of Property to be acquired from
O. P. THRALL
 District County State
 Bruton York Va.
 NEWSOM & ALDRICH
 ENGINEER - CONSULTANTS
 Scale: 1" = 100' Feb. 1943
PARCEL NO. 55

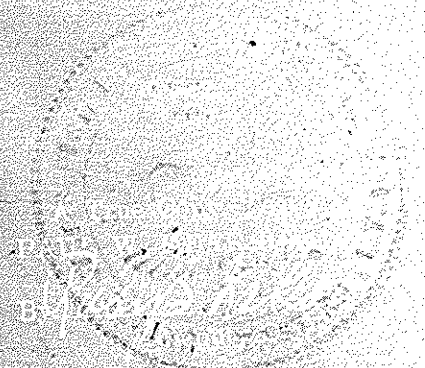

PB 3 pg 86

Schedule "B"

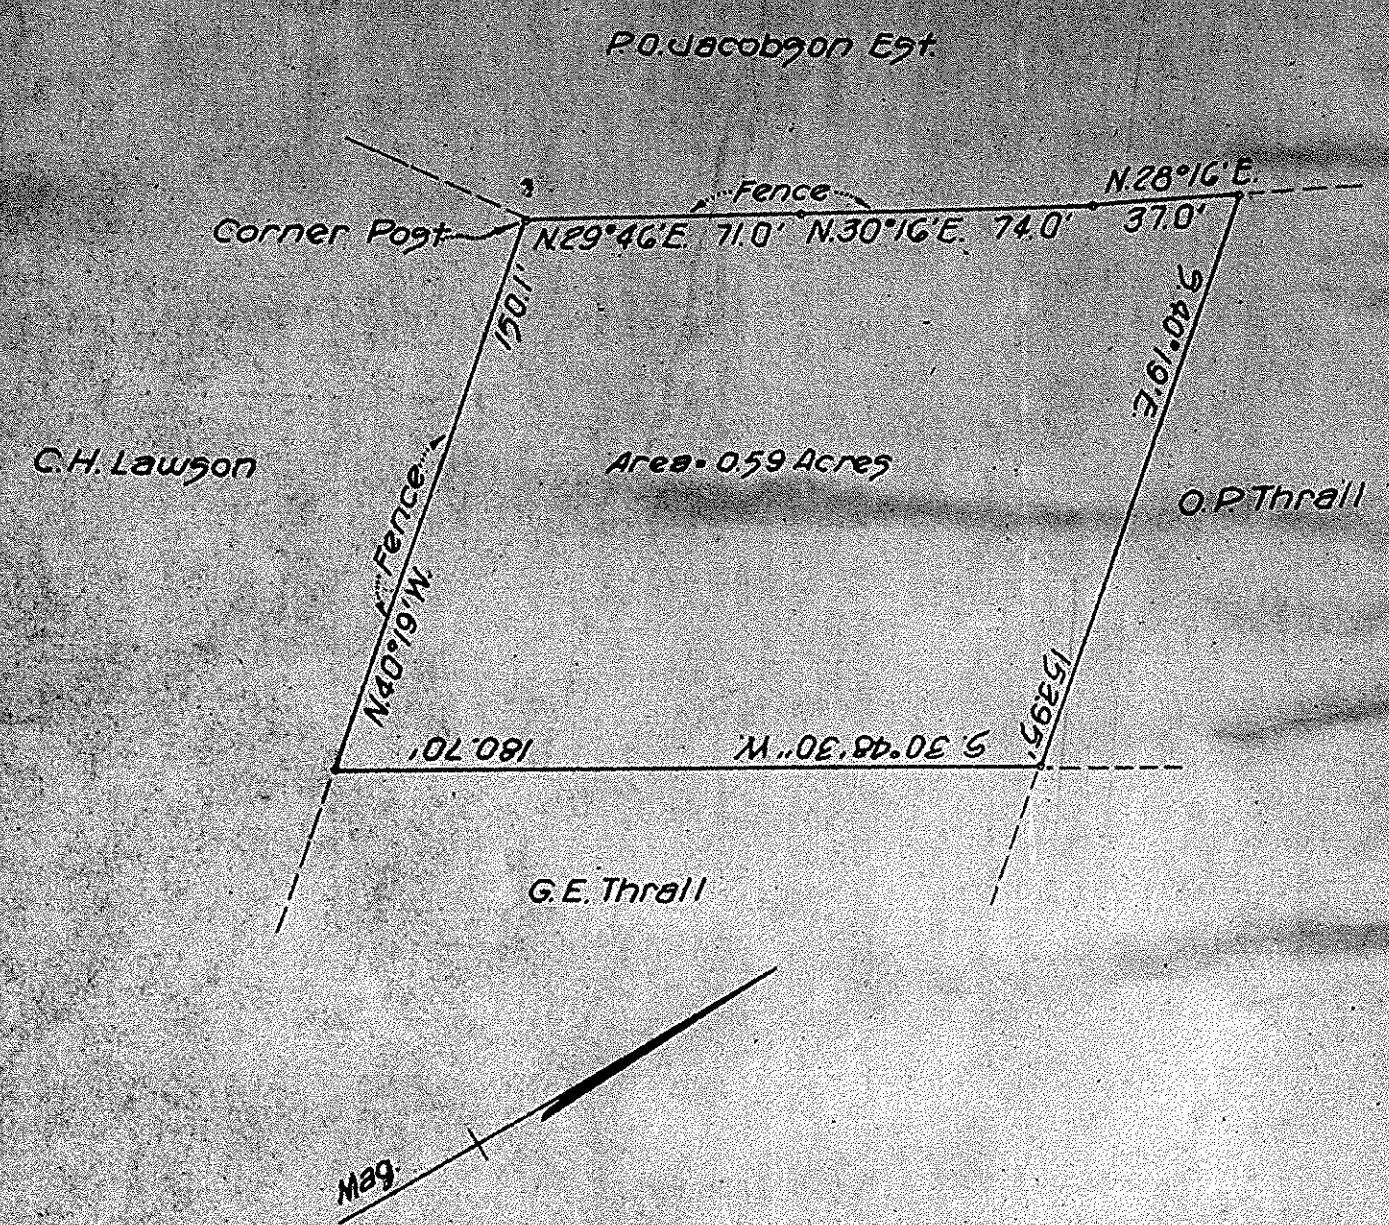

Sheet 34 of 35 sheets

FEDERAL WORKS AGENCY
 Docket No. Va. 44-907
 CHICKAHOMINY RIVER WATER SUPPLY FOR
 NEWPORT NEWS, VA.
 Plan of Property to be acquired from
G. E. THRALL
 District County State
 Bruton York Va.
 NEWSOM & ALDRICH
 ENGINEER - CONSULTANTS
 Scale: 1" = 50' Feb. 1943
PARCEL NO. 56

