

THIS IS A TRUE COPY OF A PLAT OF A PART  
 OF YORK TOWN, RECORDED IN DEED BOOK VOLUME 6, PAGE 178  
 PLAT MADE BY ORDER OF D.G. TYLER, JUDGE OF THE CIRCUIT COURT  
 OF YORK COUNTY VIRGINIA, MADE NOVEMBER THE 29<sup>th</sup> 1782.



*J.M. Cochran* C.E.  
 A COPY TO  
*J. M. Cochran*  
 CLERK OF YORK COUNTY CIRCUIT COURT.

# A PLAN OF YORK TOWN

produced in York County Court  
 the twenty first day of July

1788.  
 and ordered to be  
 recorded.

*Robt H. Waller* C.K.

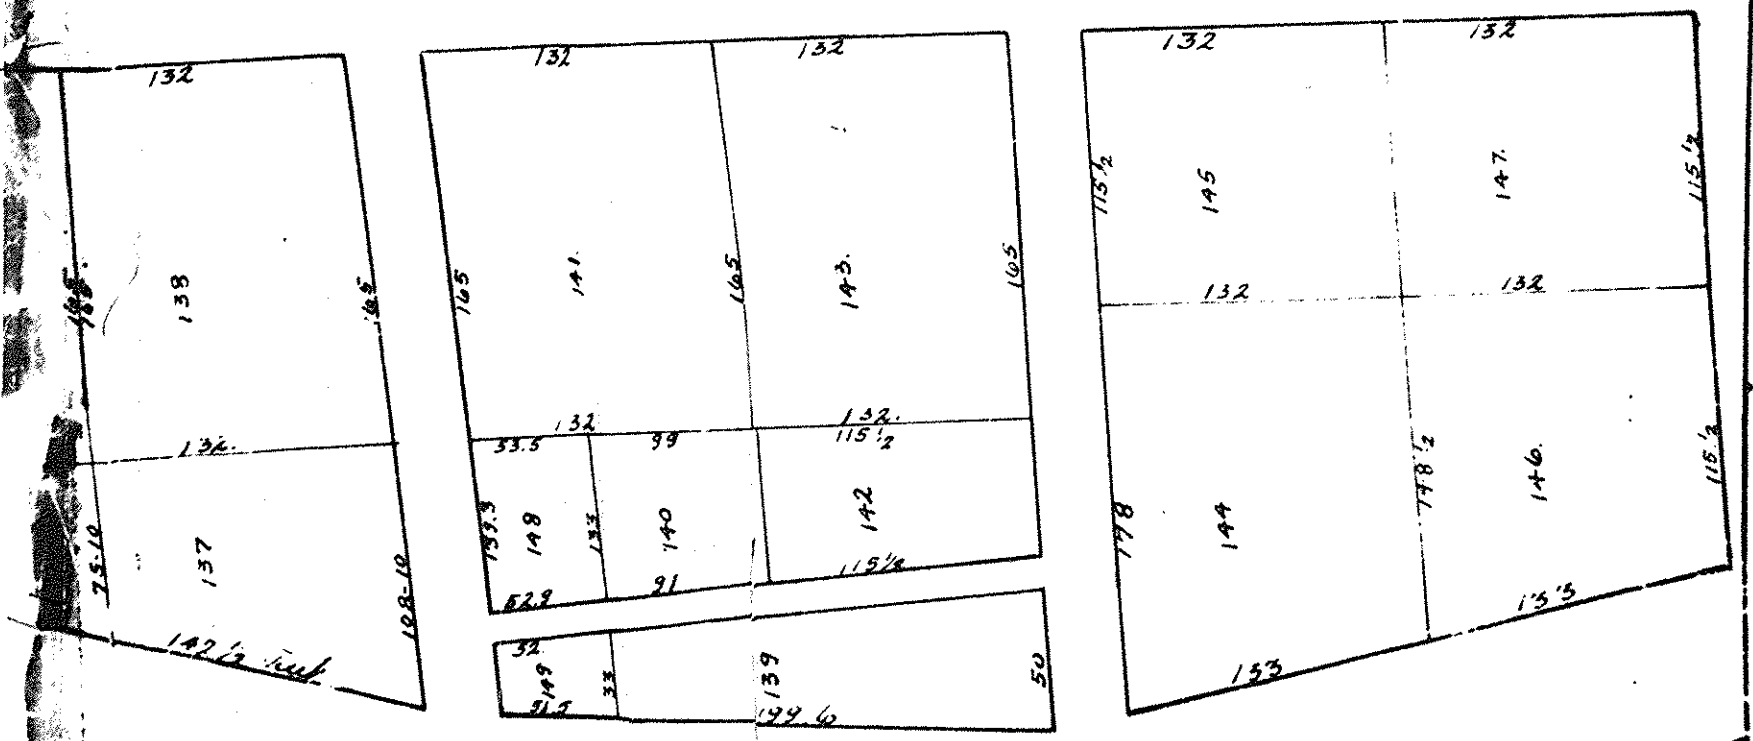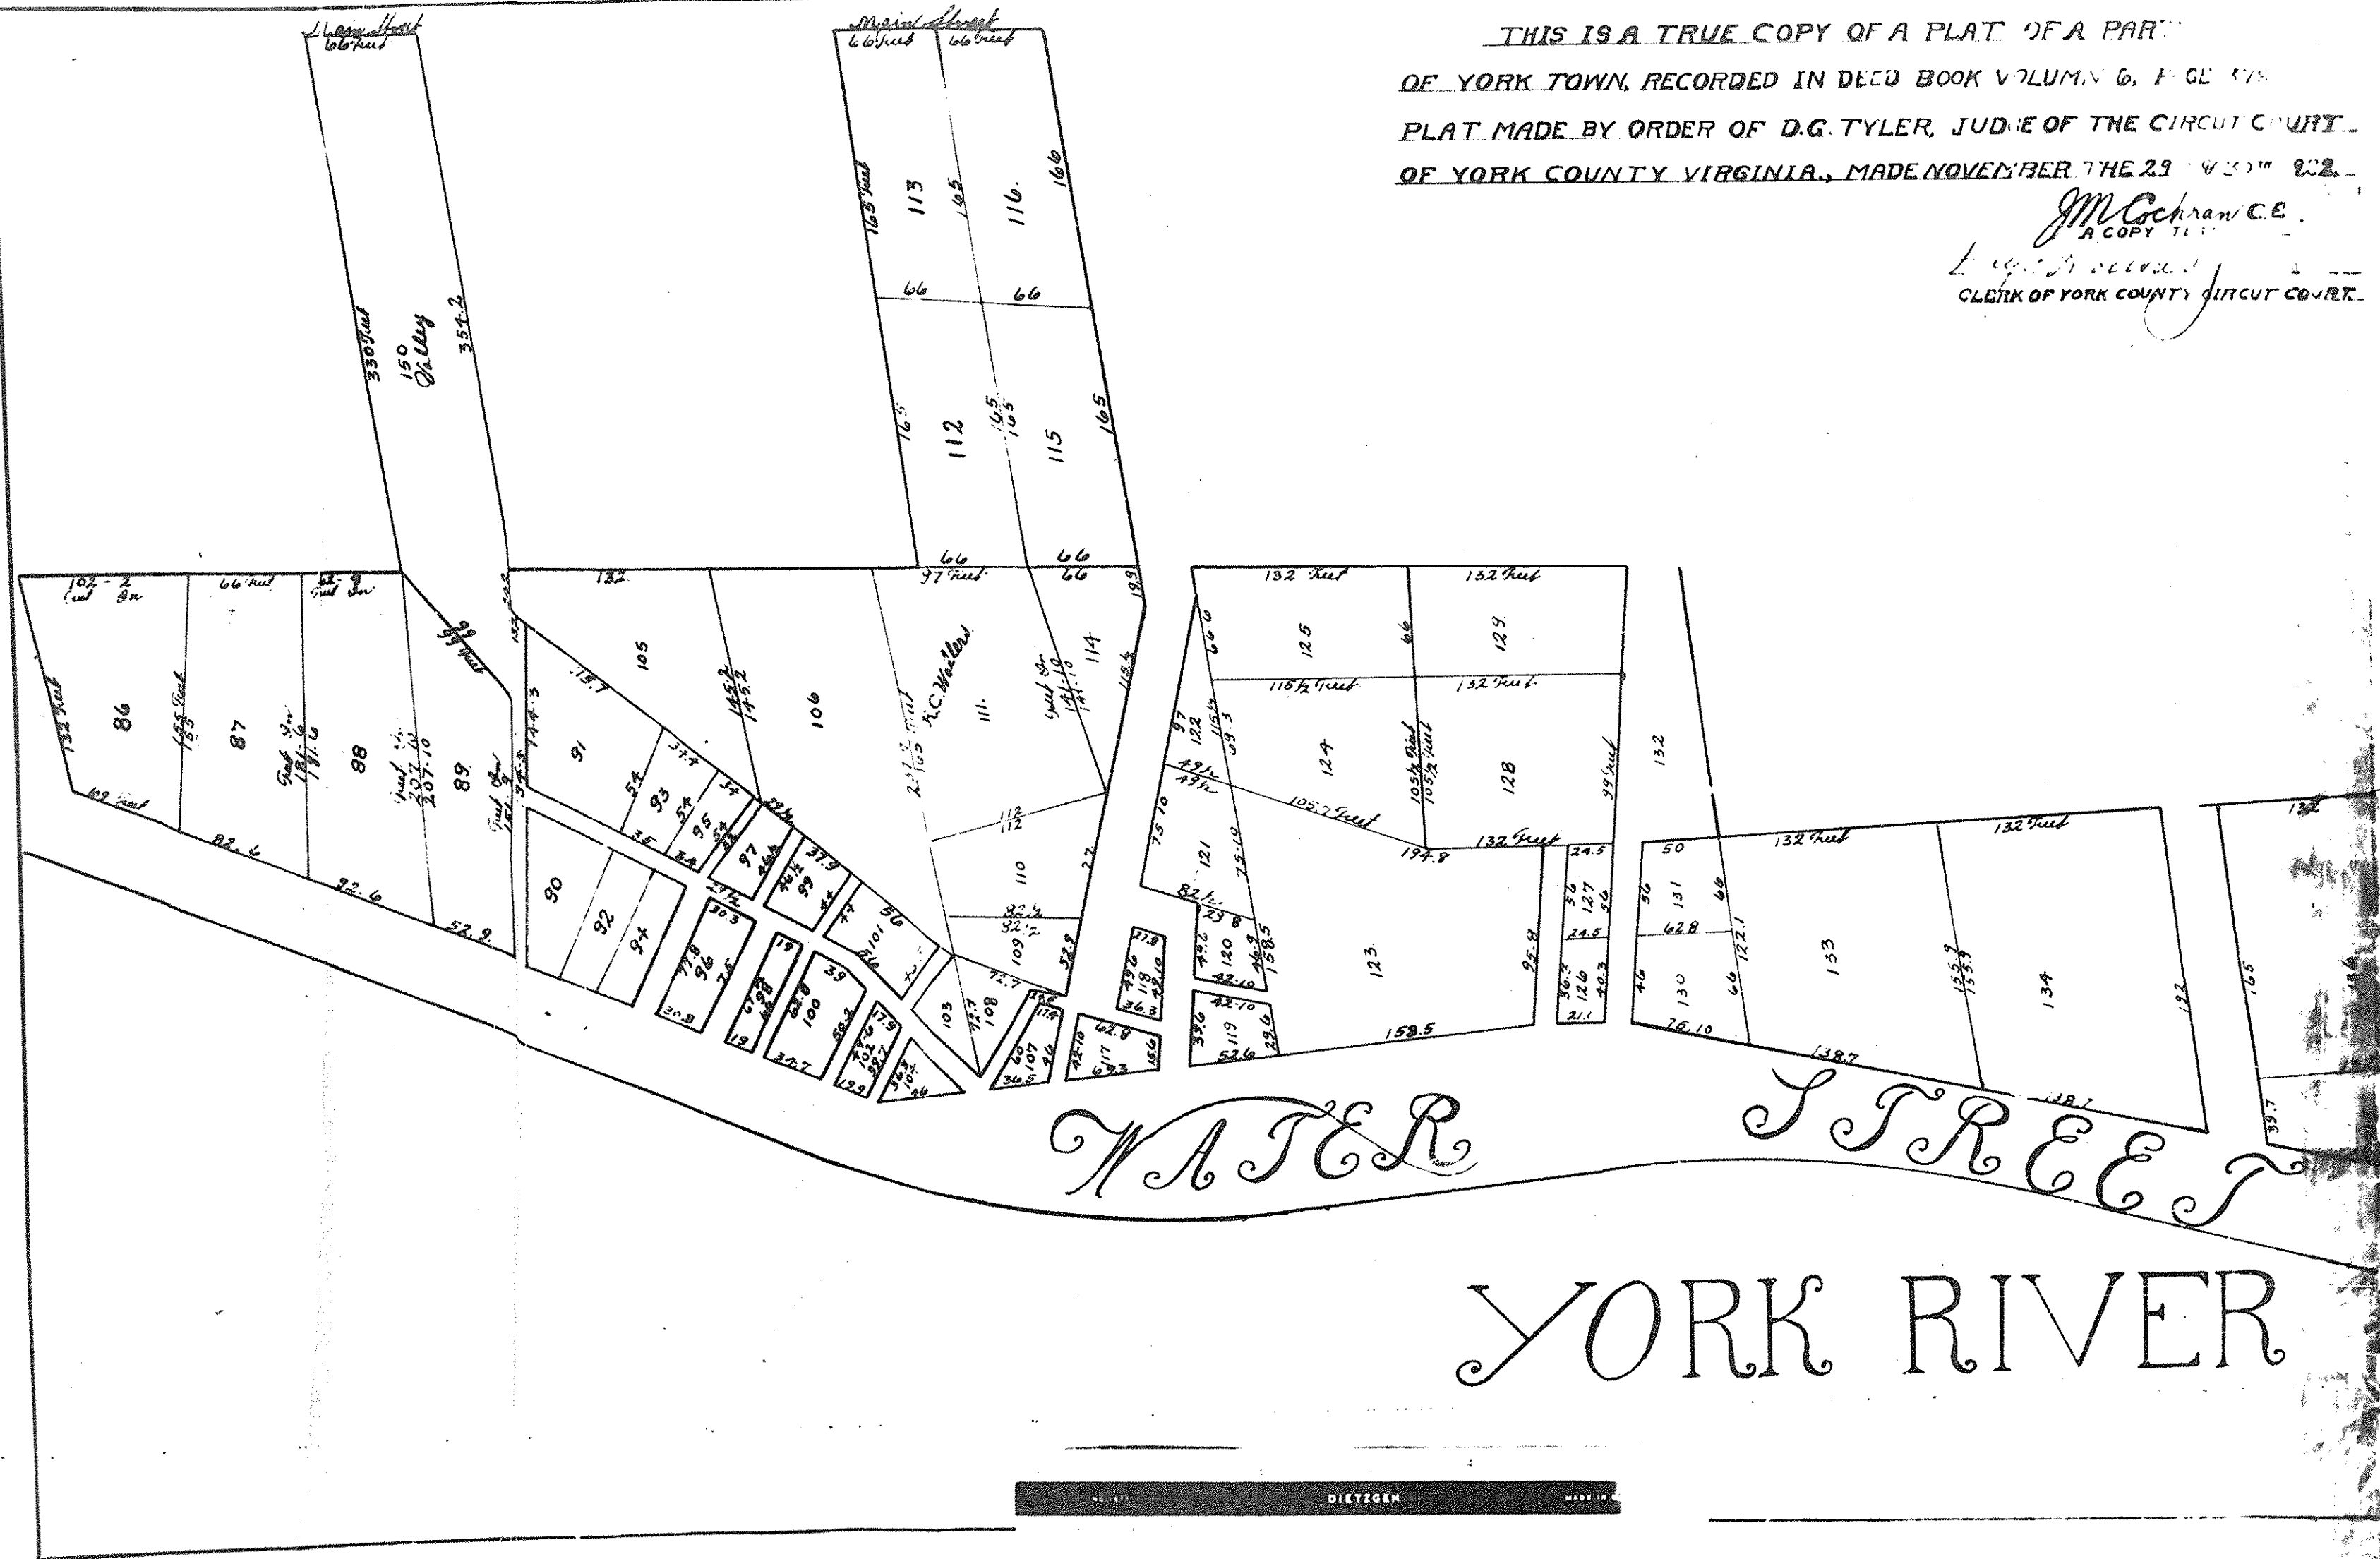

DIETZEN