



VEPCO FORM NO. 15
 VIRGINIA ELECTRIC AND POWER COMPANY
 PLAT TO ACCOMPANY RIGHT-OF-WAY AGREEMENT

DISTRICT	COUNTY	STATE
Peninsula	York	Va.
Newport News OFFICE		No. RW-26
Allen		1945

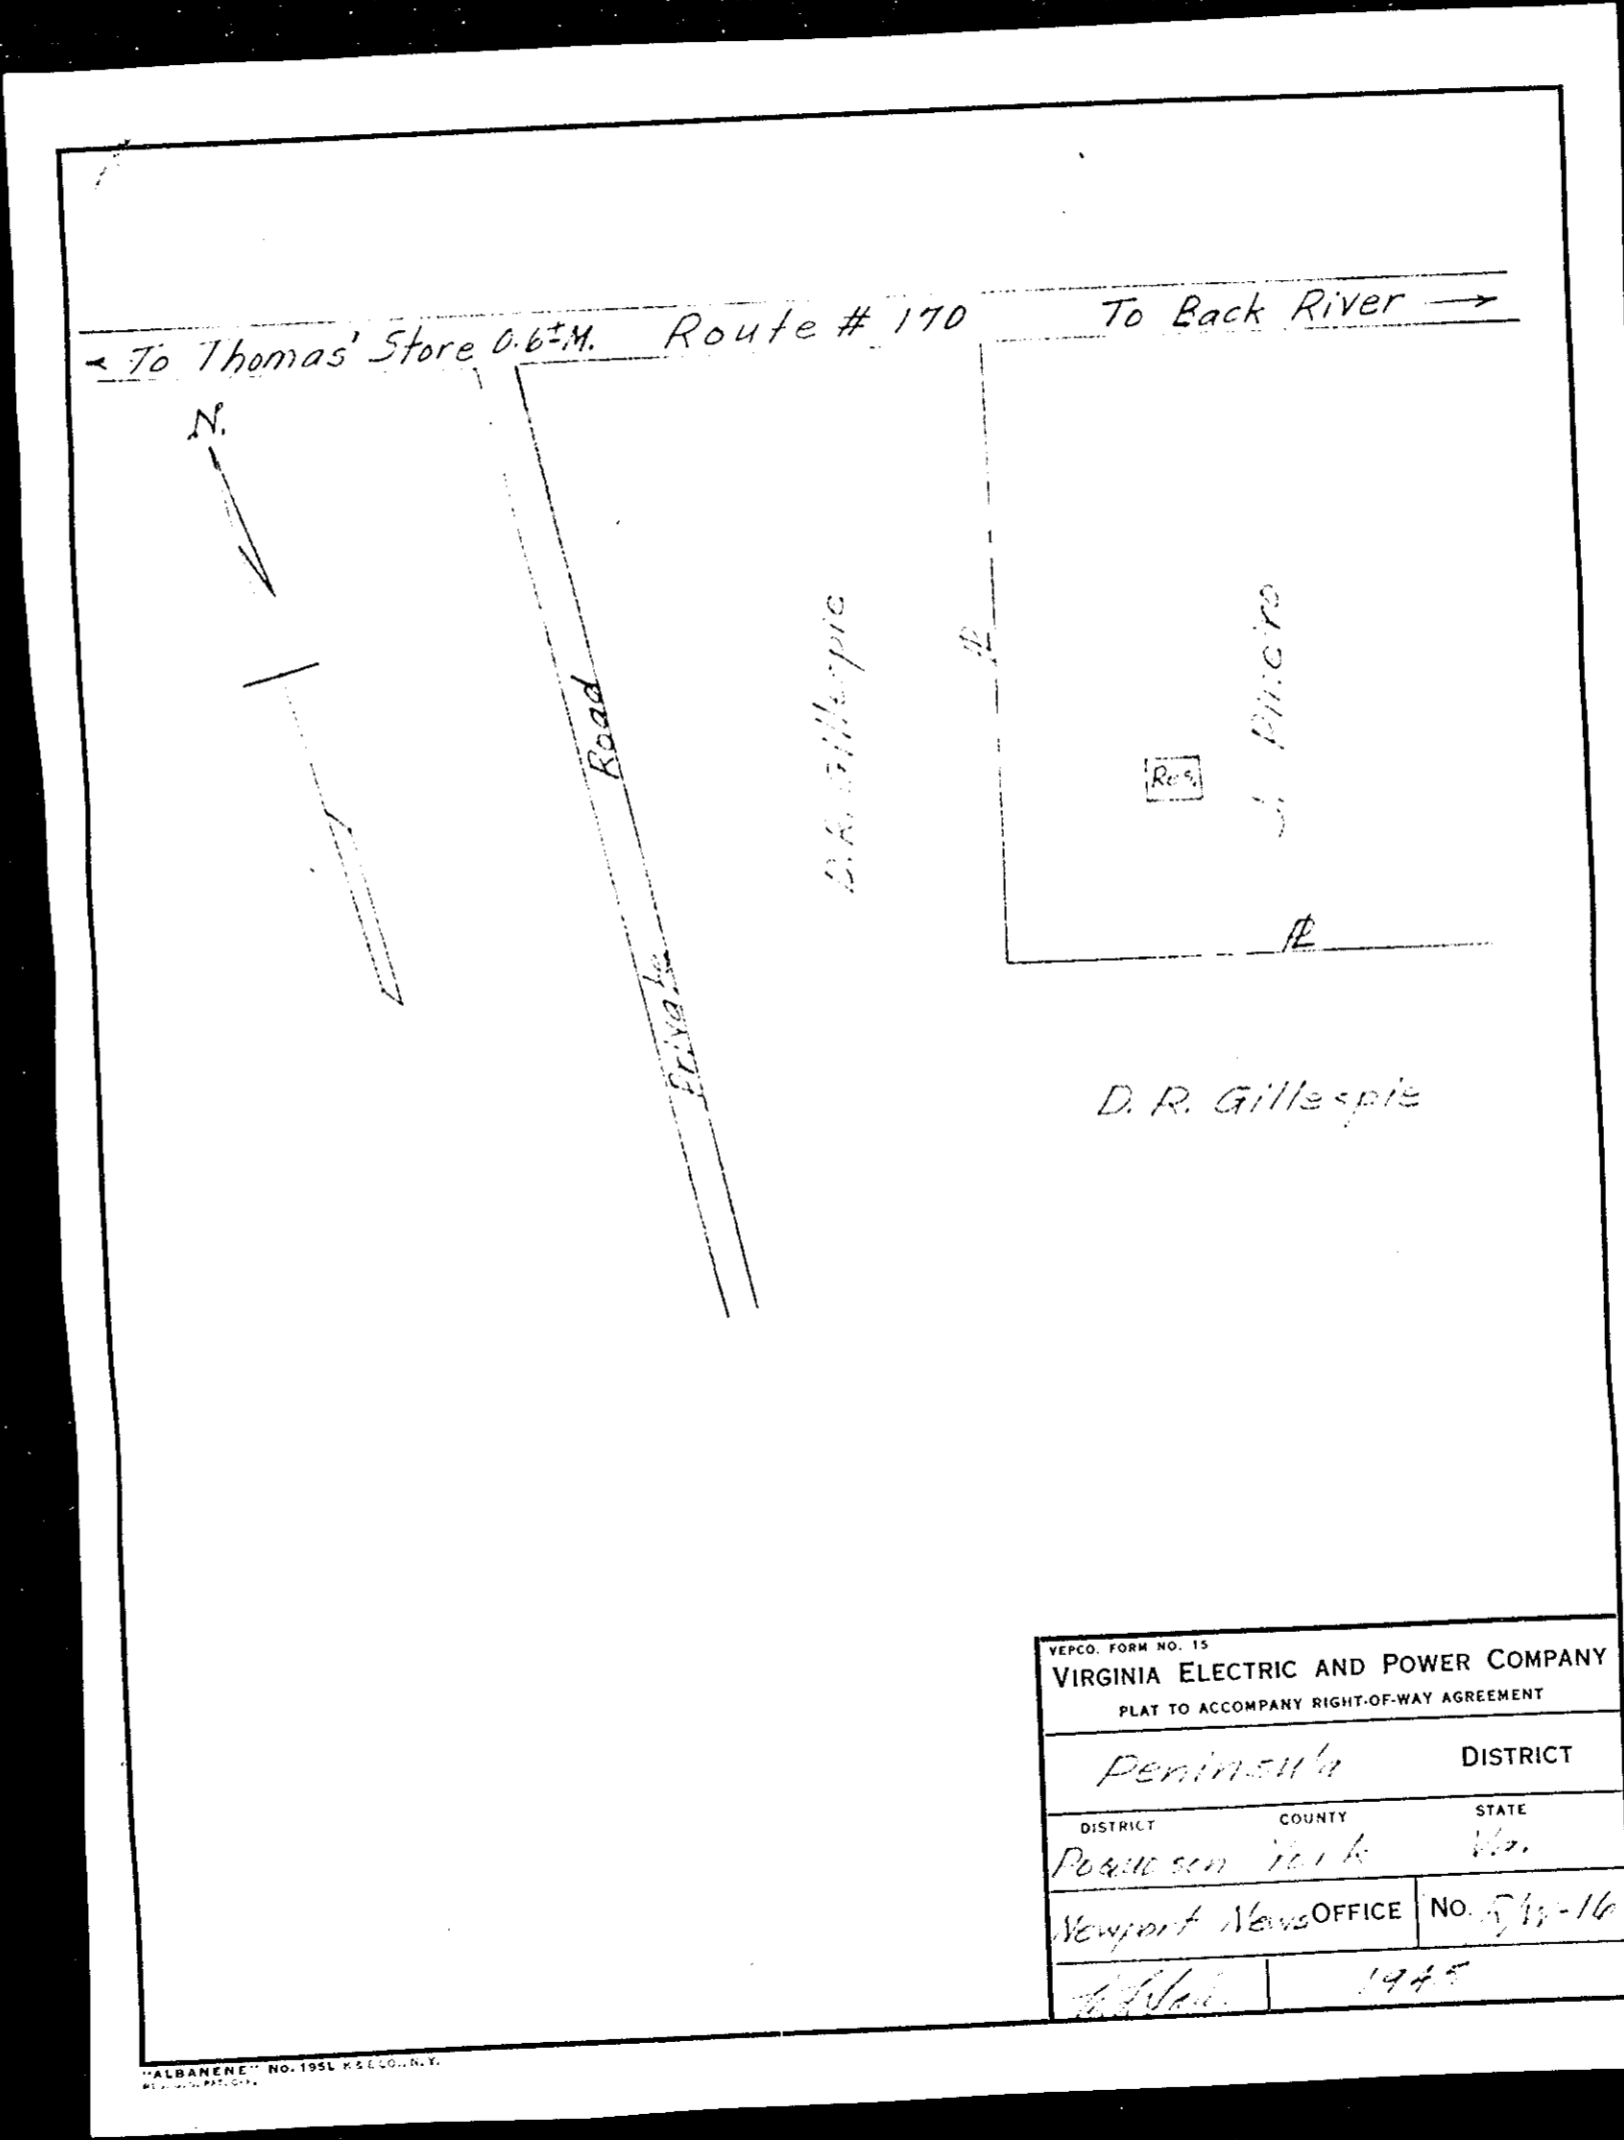

VEPCO FORM NO. 15
 VIRGINIA ELECTRIC AND POWER COMPANY
 PLAT TO ACCOMPANY RIGHT-OF-WAY AGREEMENT

DISTRICT	COUNTY	STATE
Peninsula	York	Va.
Newport News OFFICE		No. RW-16
Allen		1945

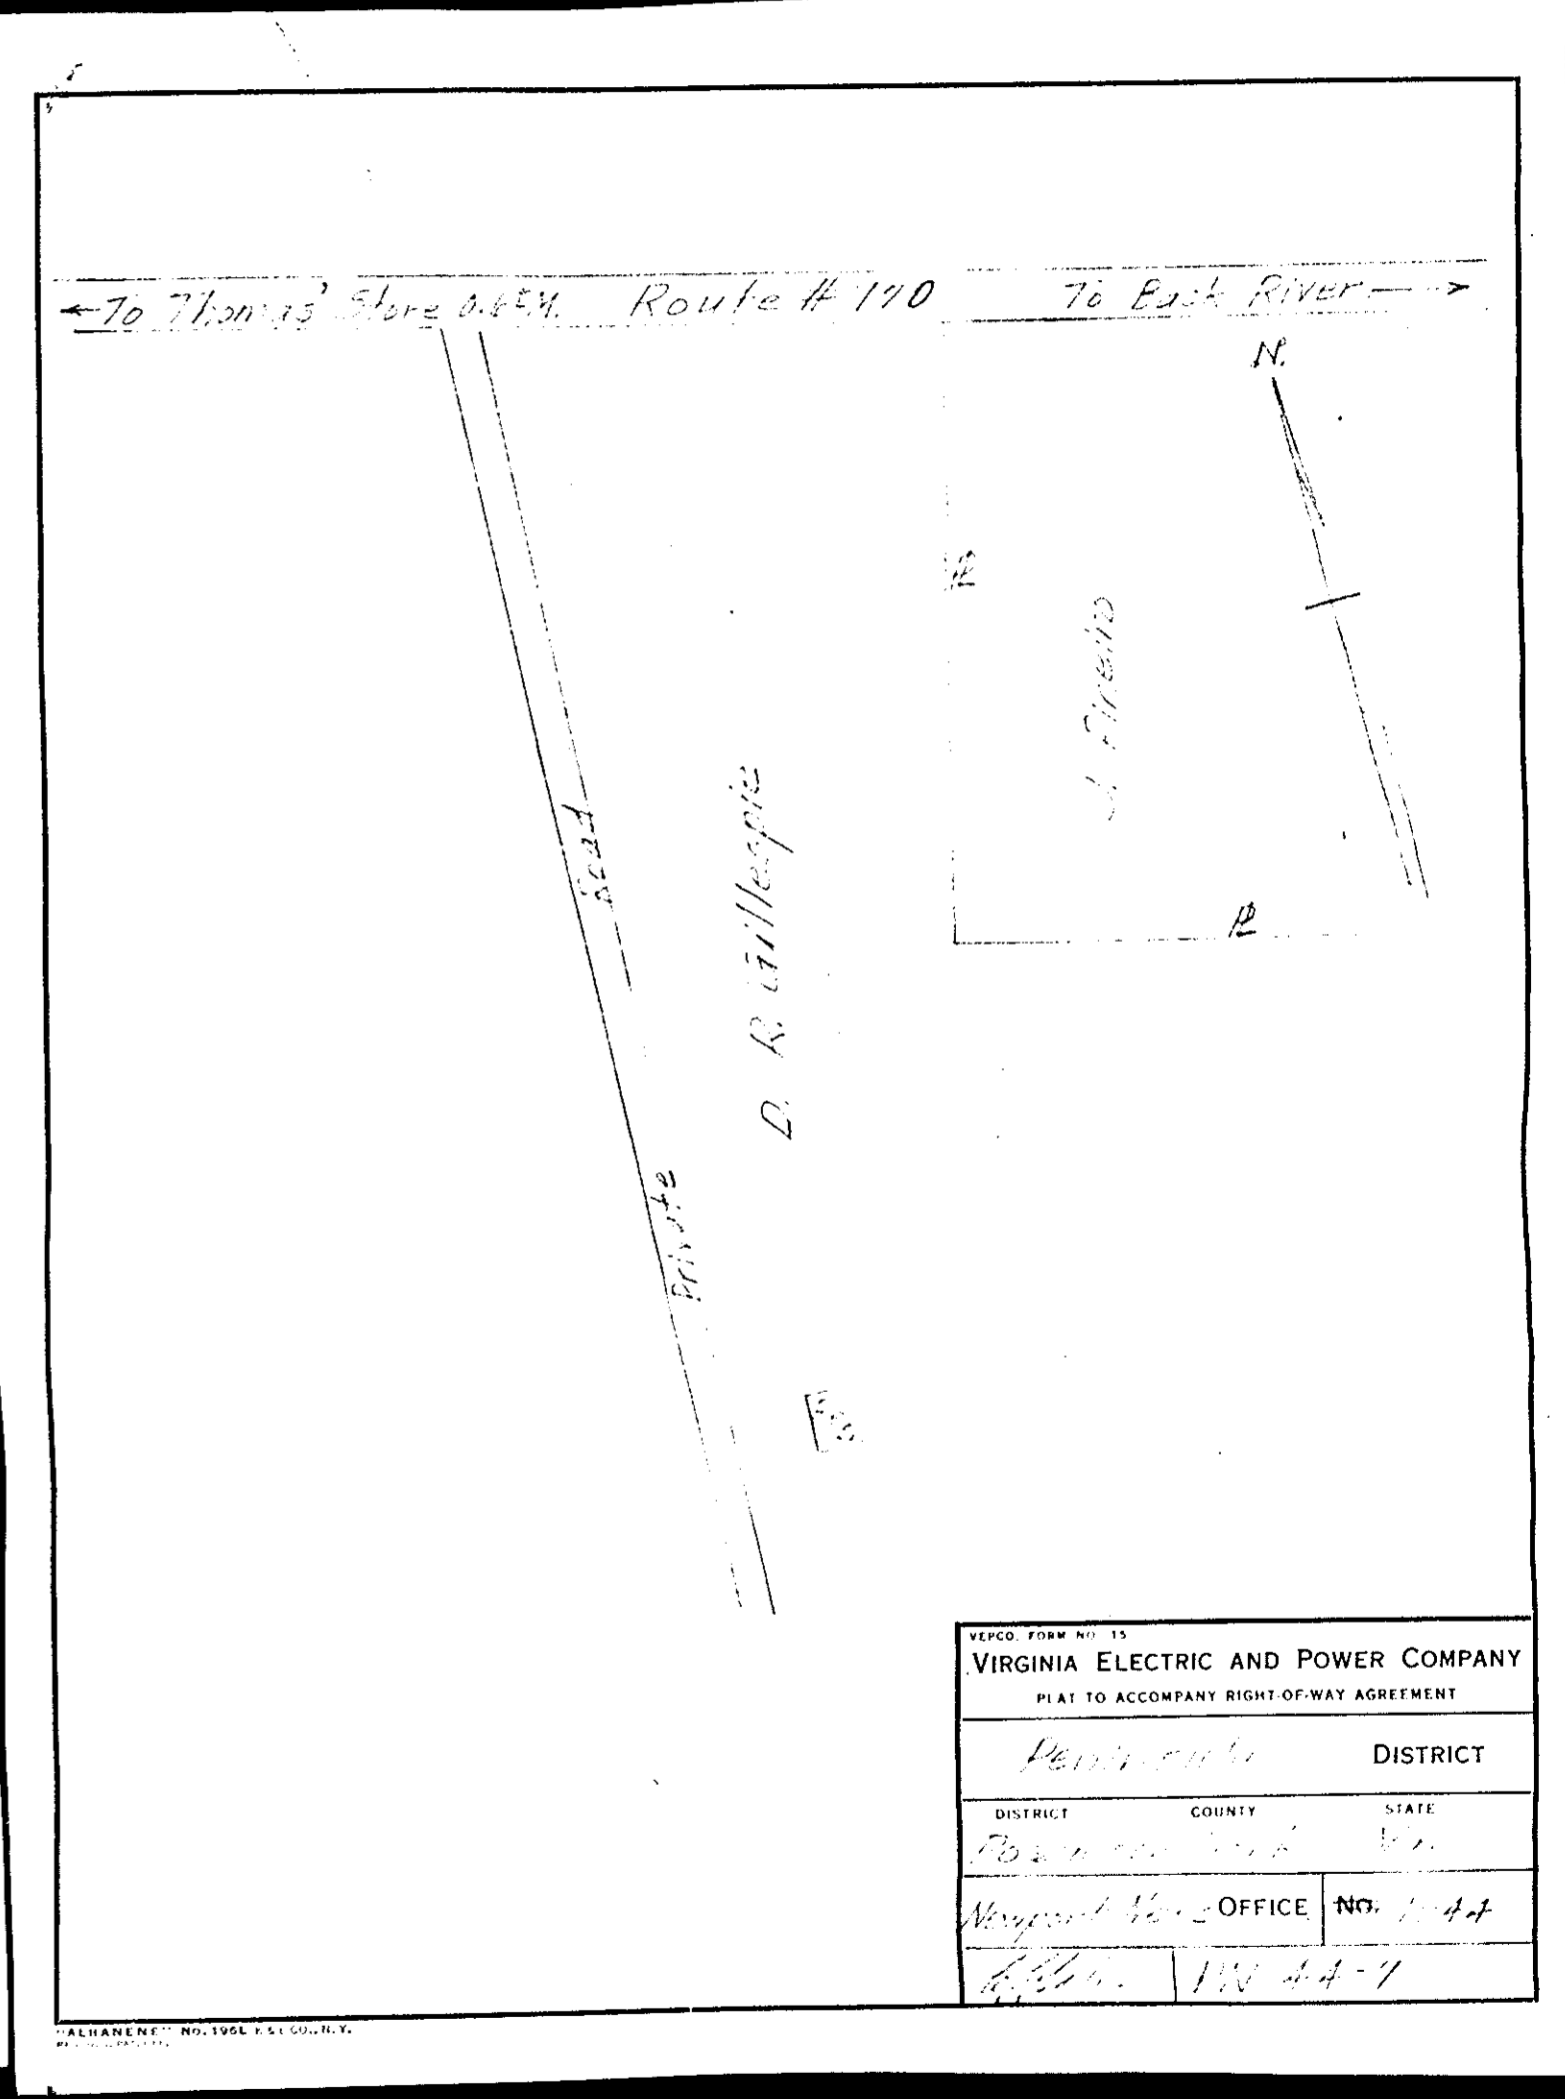

VEPCO FORM NO. 15
 VIRGINIA ELECTRIC AND POWER COMPANY
 PLAT TO ACCOMPANY RIGHT-OF-WAY AGREEMENT

DISTRICT	COUNTY	STATE
Peninsula	York	Va.
Newport News OFFICE		No. RW-16
Allen		1945