



VEPCO. FORM NO. 13			
VIRGINIA ELECTRIC AND POWER COMPANY			
PLAT TO ACCOMPANY RIGHT-OF-WAY AGREEMENT			
Peninsula		DISTRICT	
DISTRICT	COUNTY	STATE	
Poquoson	York	Va.	
Newport News OFFICE	NO. R/W-2		
W. A. Thomas	1945		

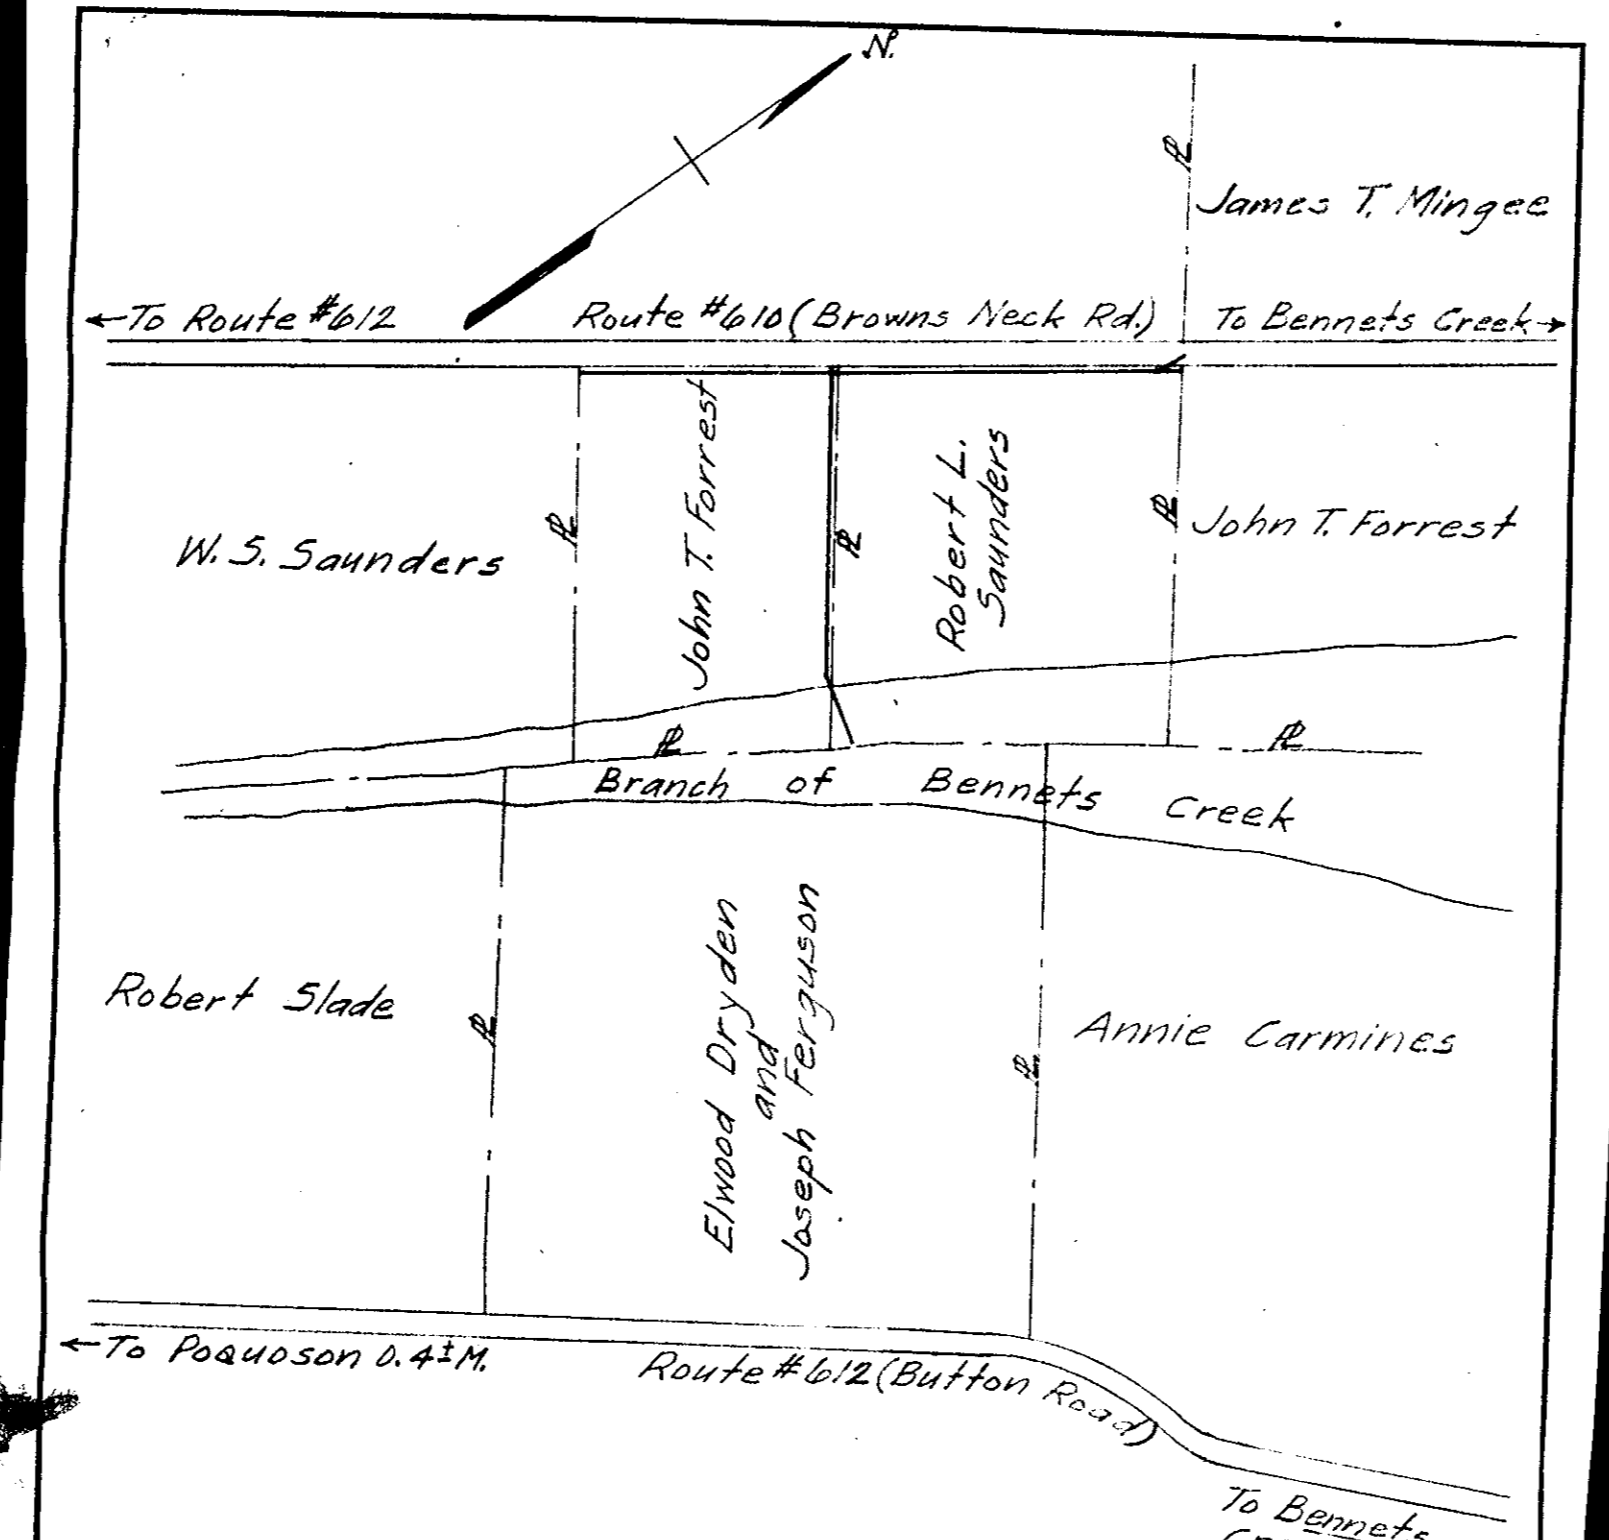

VEPCO. FORM NO. 13			
VIRGINIA ELECTRIC AND POWER COMPANY			
PLAT TO ACCOMPANY RIGHT-OF-WAY AGREEMENT			
Peninsula		DISTRICT	
DISTRICT	COUNTY	STATE	
Poquoson	York	Va.	
Newport News OFFICE	NO. R/W-2B		
W. A. Thomas	1945		

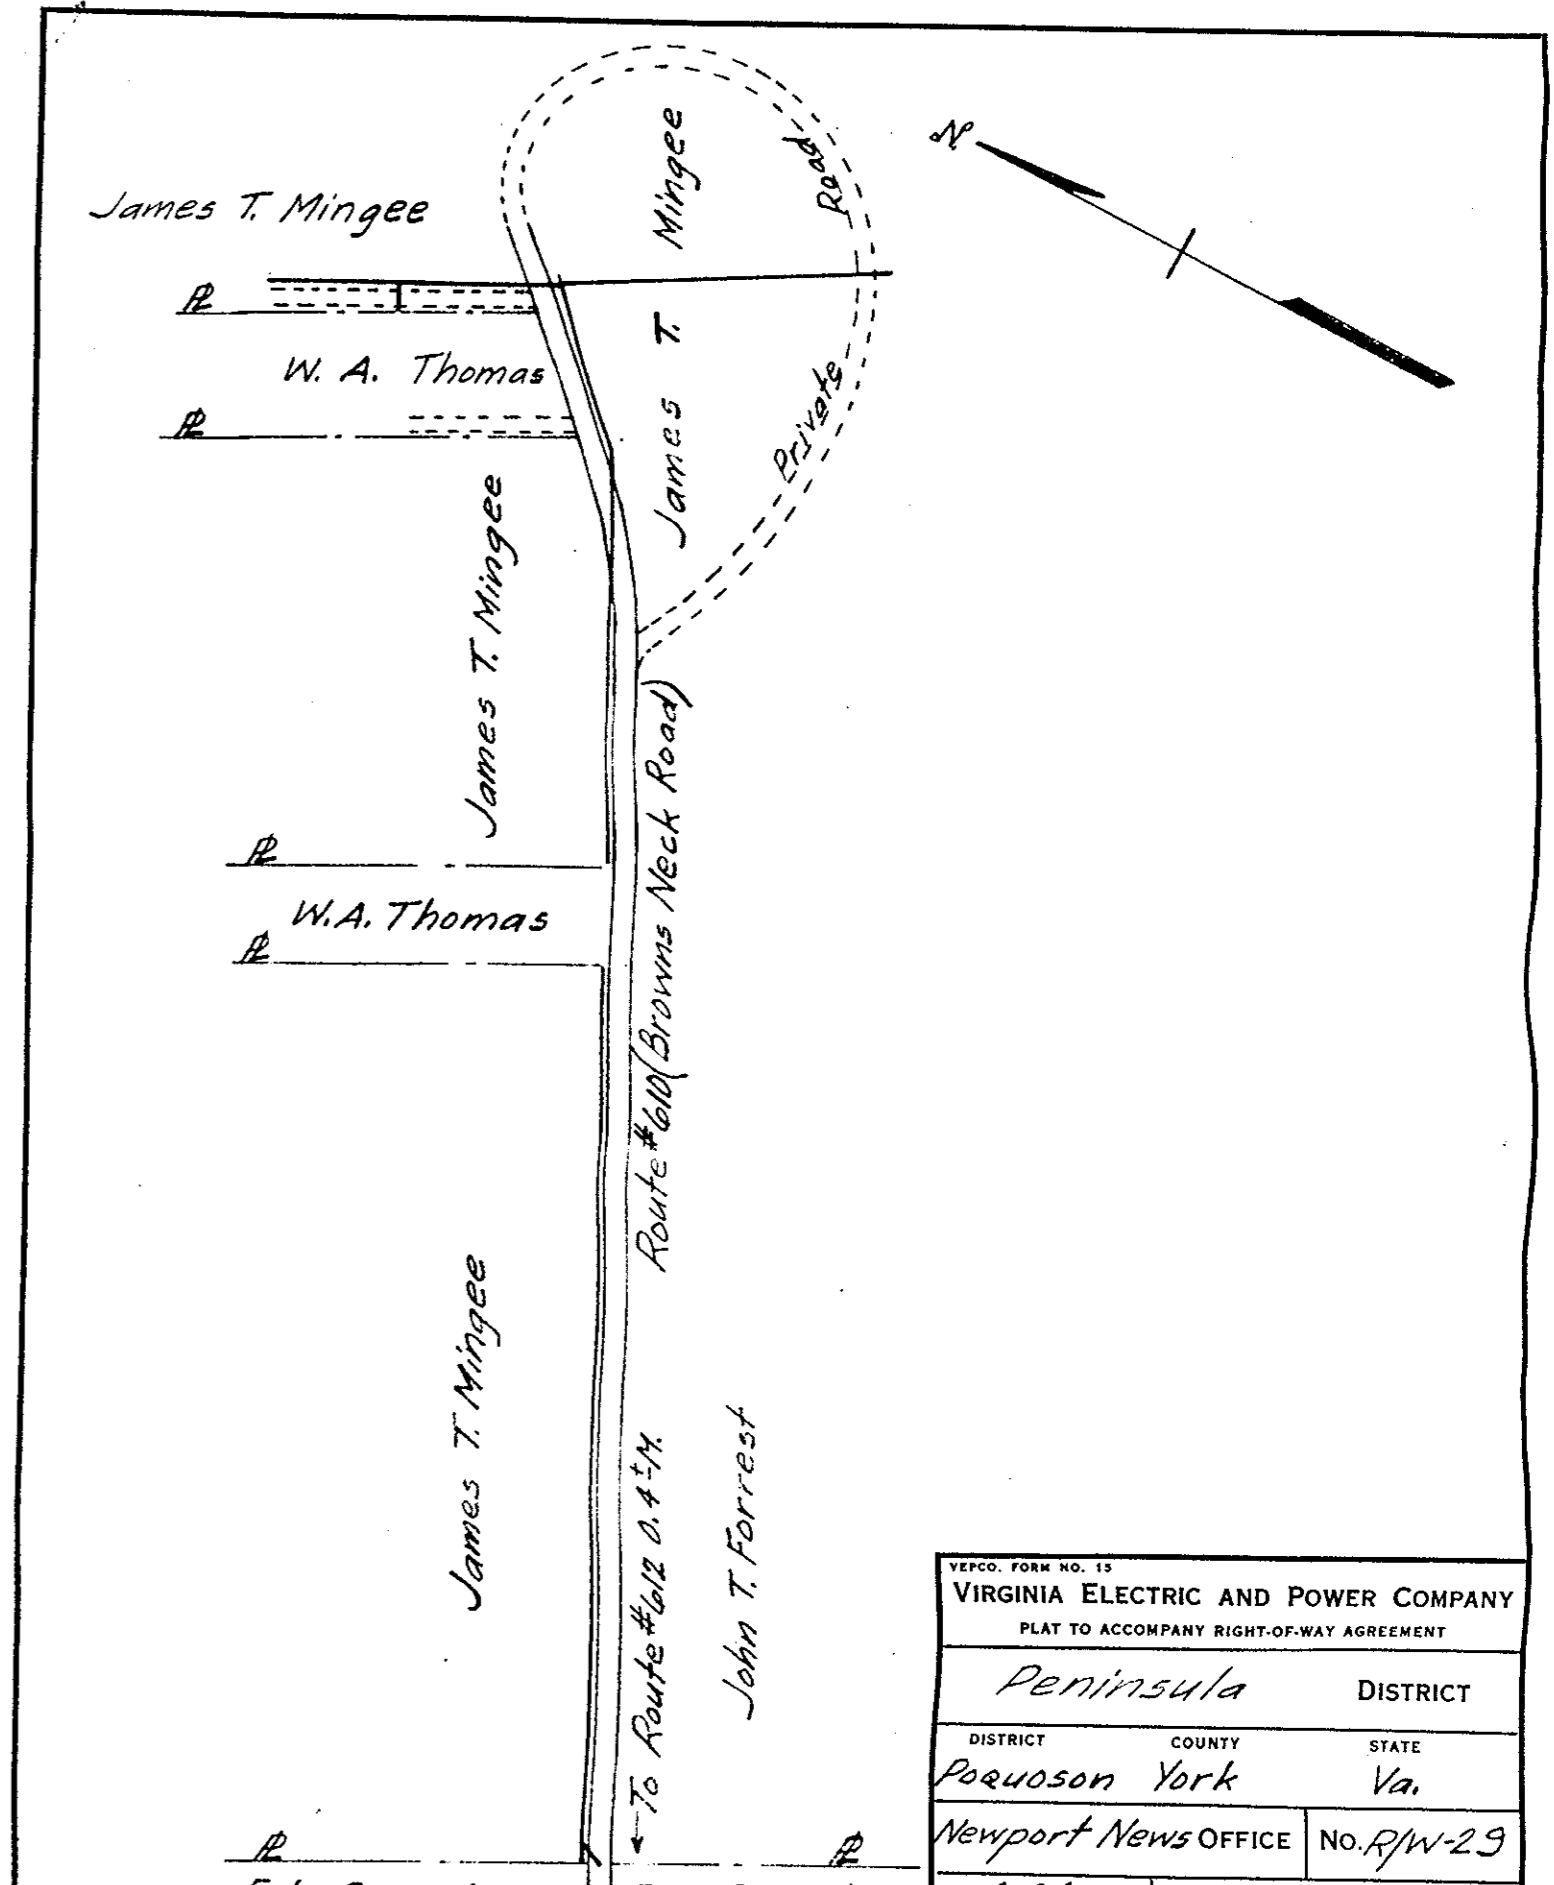

VEPCO. FORM NO. 13			
VIRGINIA ELECTRIC AND POWER COMPANY			
PLAT TO ACCOMPANY RIGHT-OF-WAY AGREEMENT			
Peninsula		DISTRICT	
DISTRICT	COUNTY	STATE	
Poquoson	York	Va.	
Newport News OFFICE	NO. R/W-29		
W. A. Thomas	1945		