


VEPCO. FORM NO. 13
 VIRGINIA ELECTRIC AND POWER COMPANY
 PLAT TO ACCOMPANY RIGHT-OF-WAY AGREEMENT

Peninsula		DISTRICT
DISTRICT	COUNTY	STATE
Poquoson York		Va.
Newport News OFFICE	No. R/W-2	
W. H. H. H.	1945	


ALBANY No. 1961 K & CO., N.Y. REG. U.S. PAT. OFF.

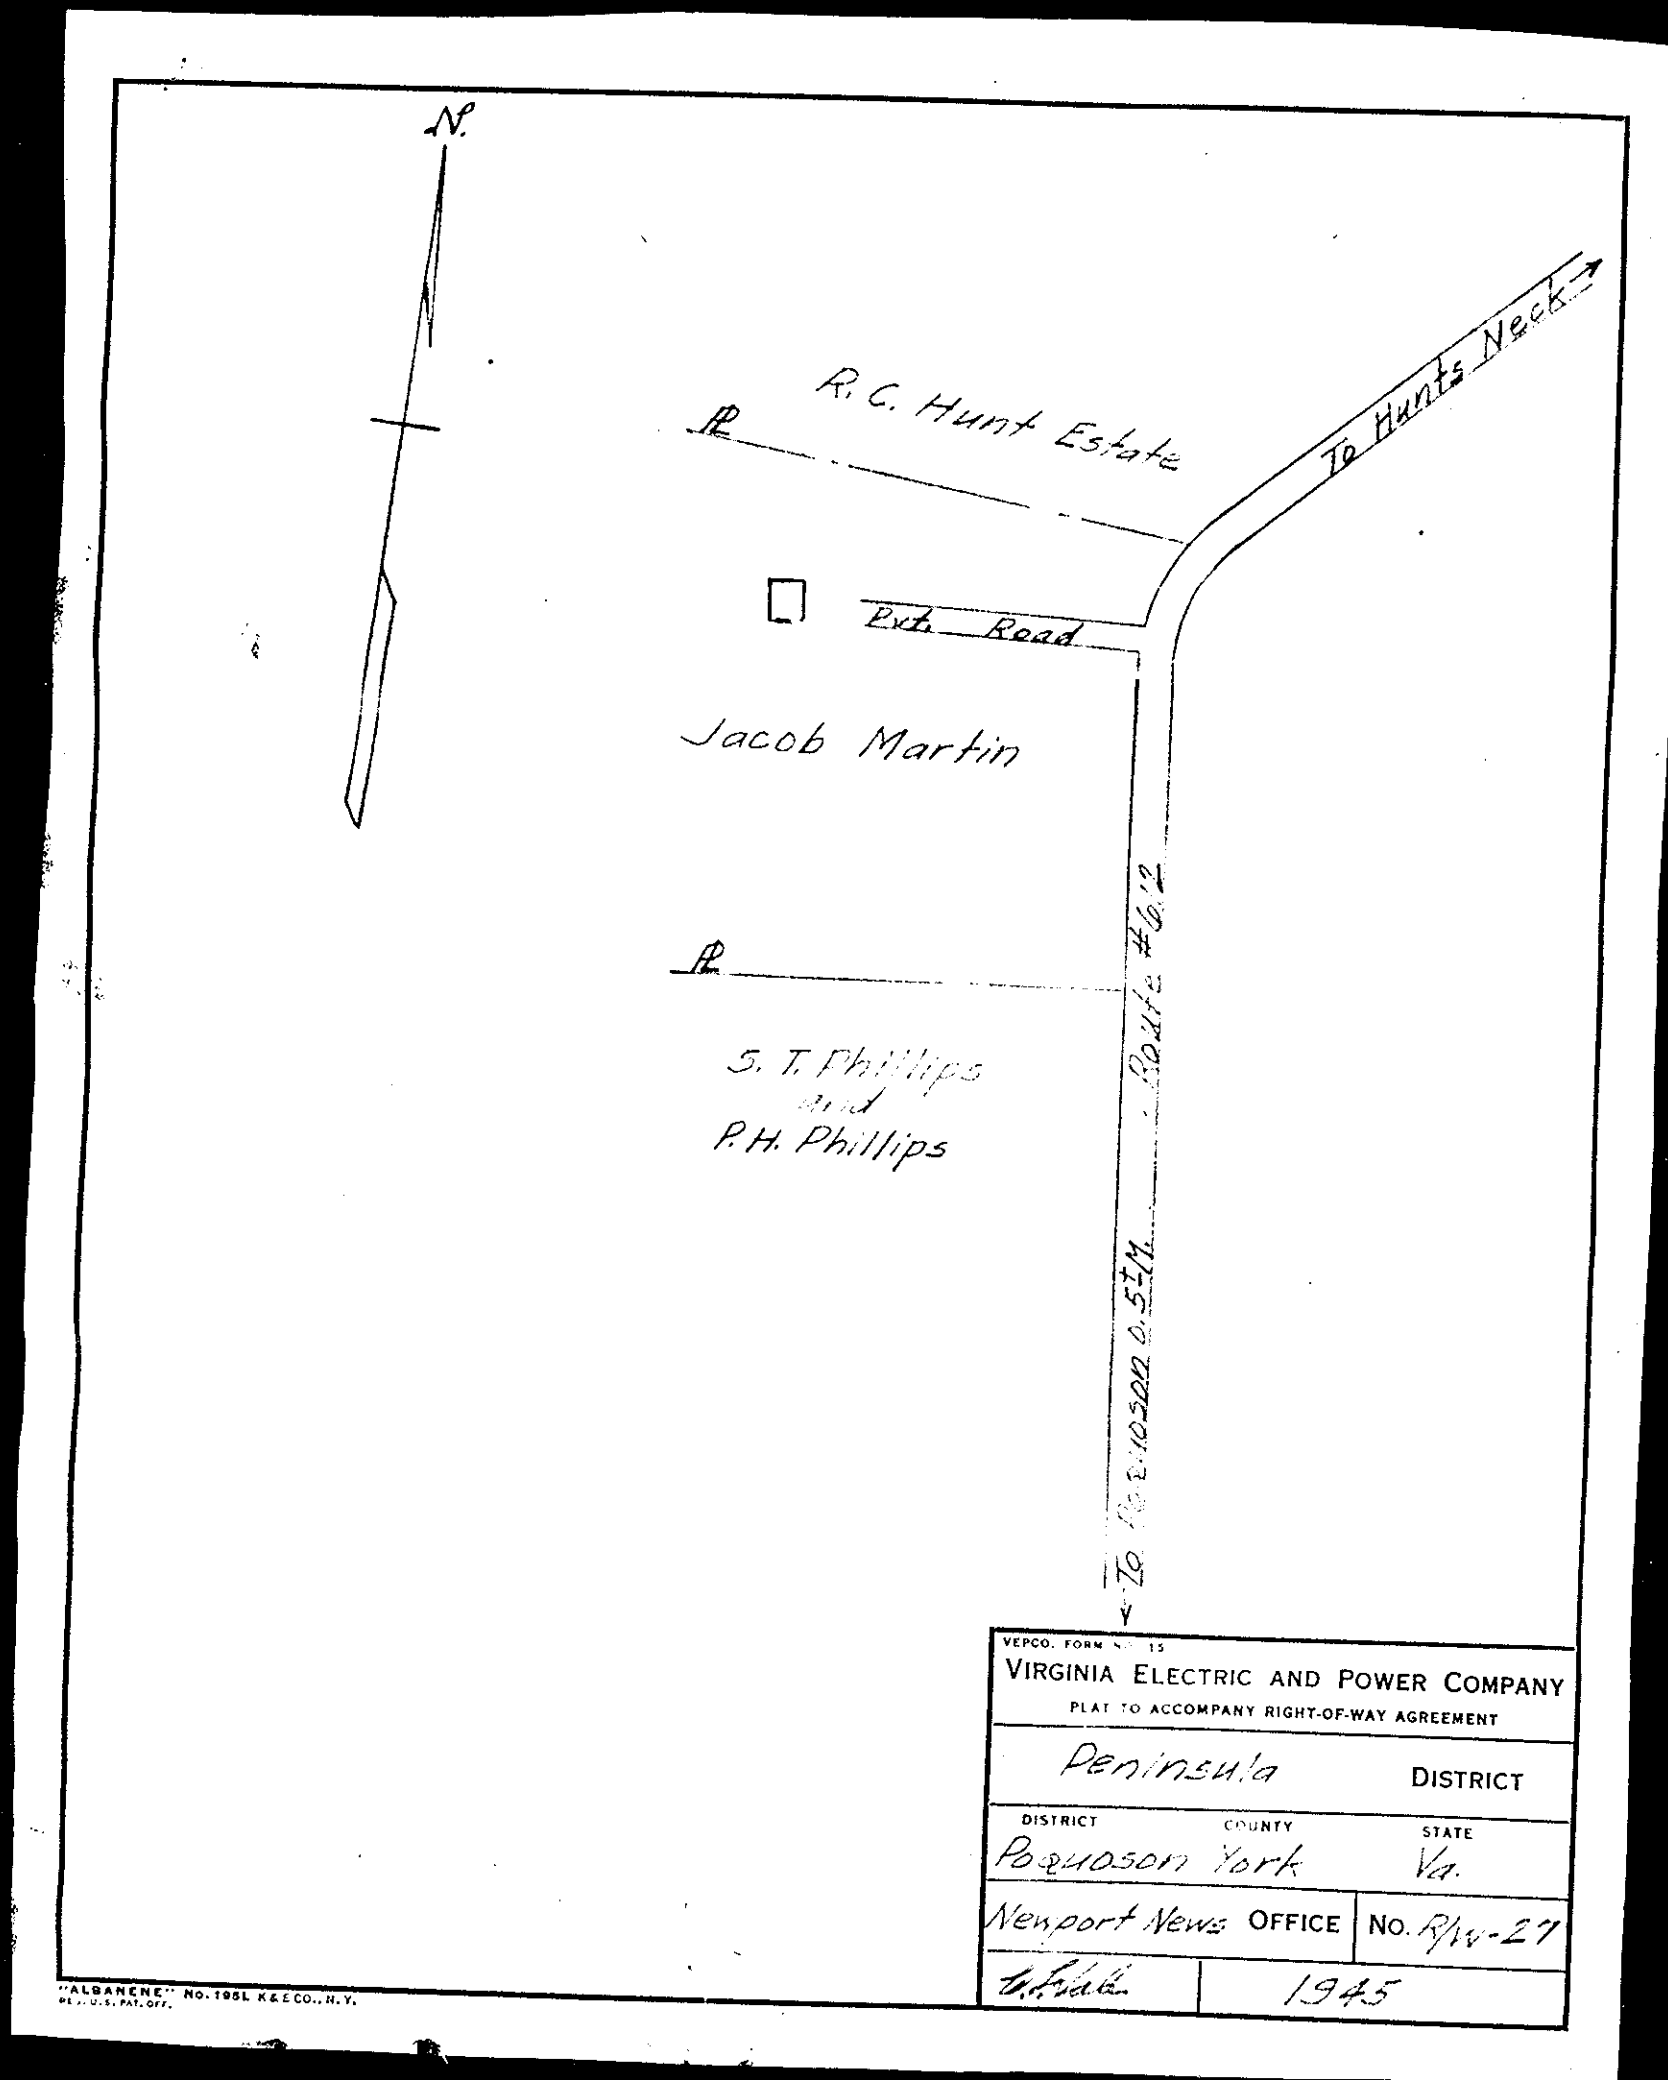

VEPCO. FORM NO. 13
 VIRGINIA ELECTRIC AND POWER COMPANY
 PLAT TO ACCOMPANY RIGHT-OF-WAY AGREEMENT

Peninsula		DISTRICT
DISTRICT	COUNTY	STATE
Poquoson York		Va.
Newport News OFFICE	No. R/W-27	
W. H. H. H.	1945	

ALBANY No. 1961 K & CO., N.Y. REG. U.S. PAT. OFF.

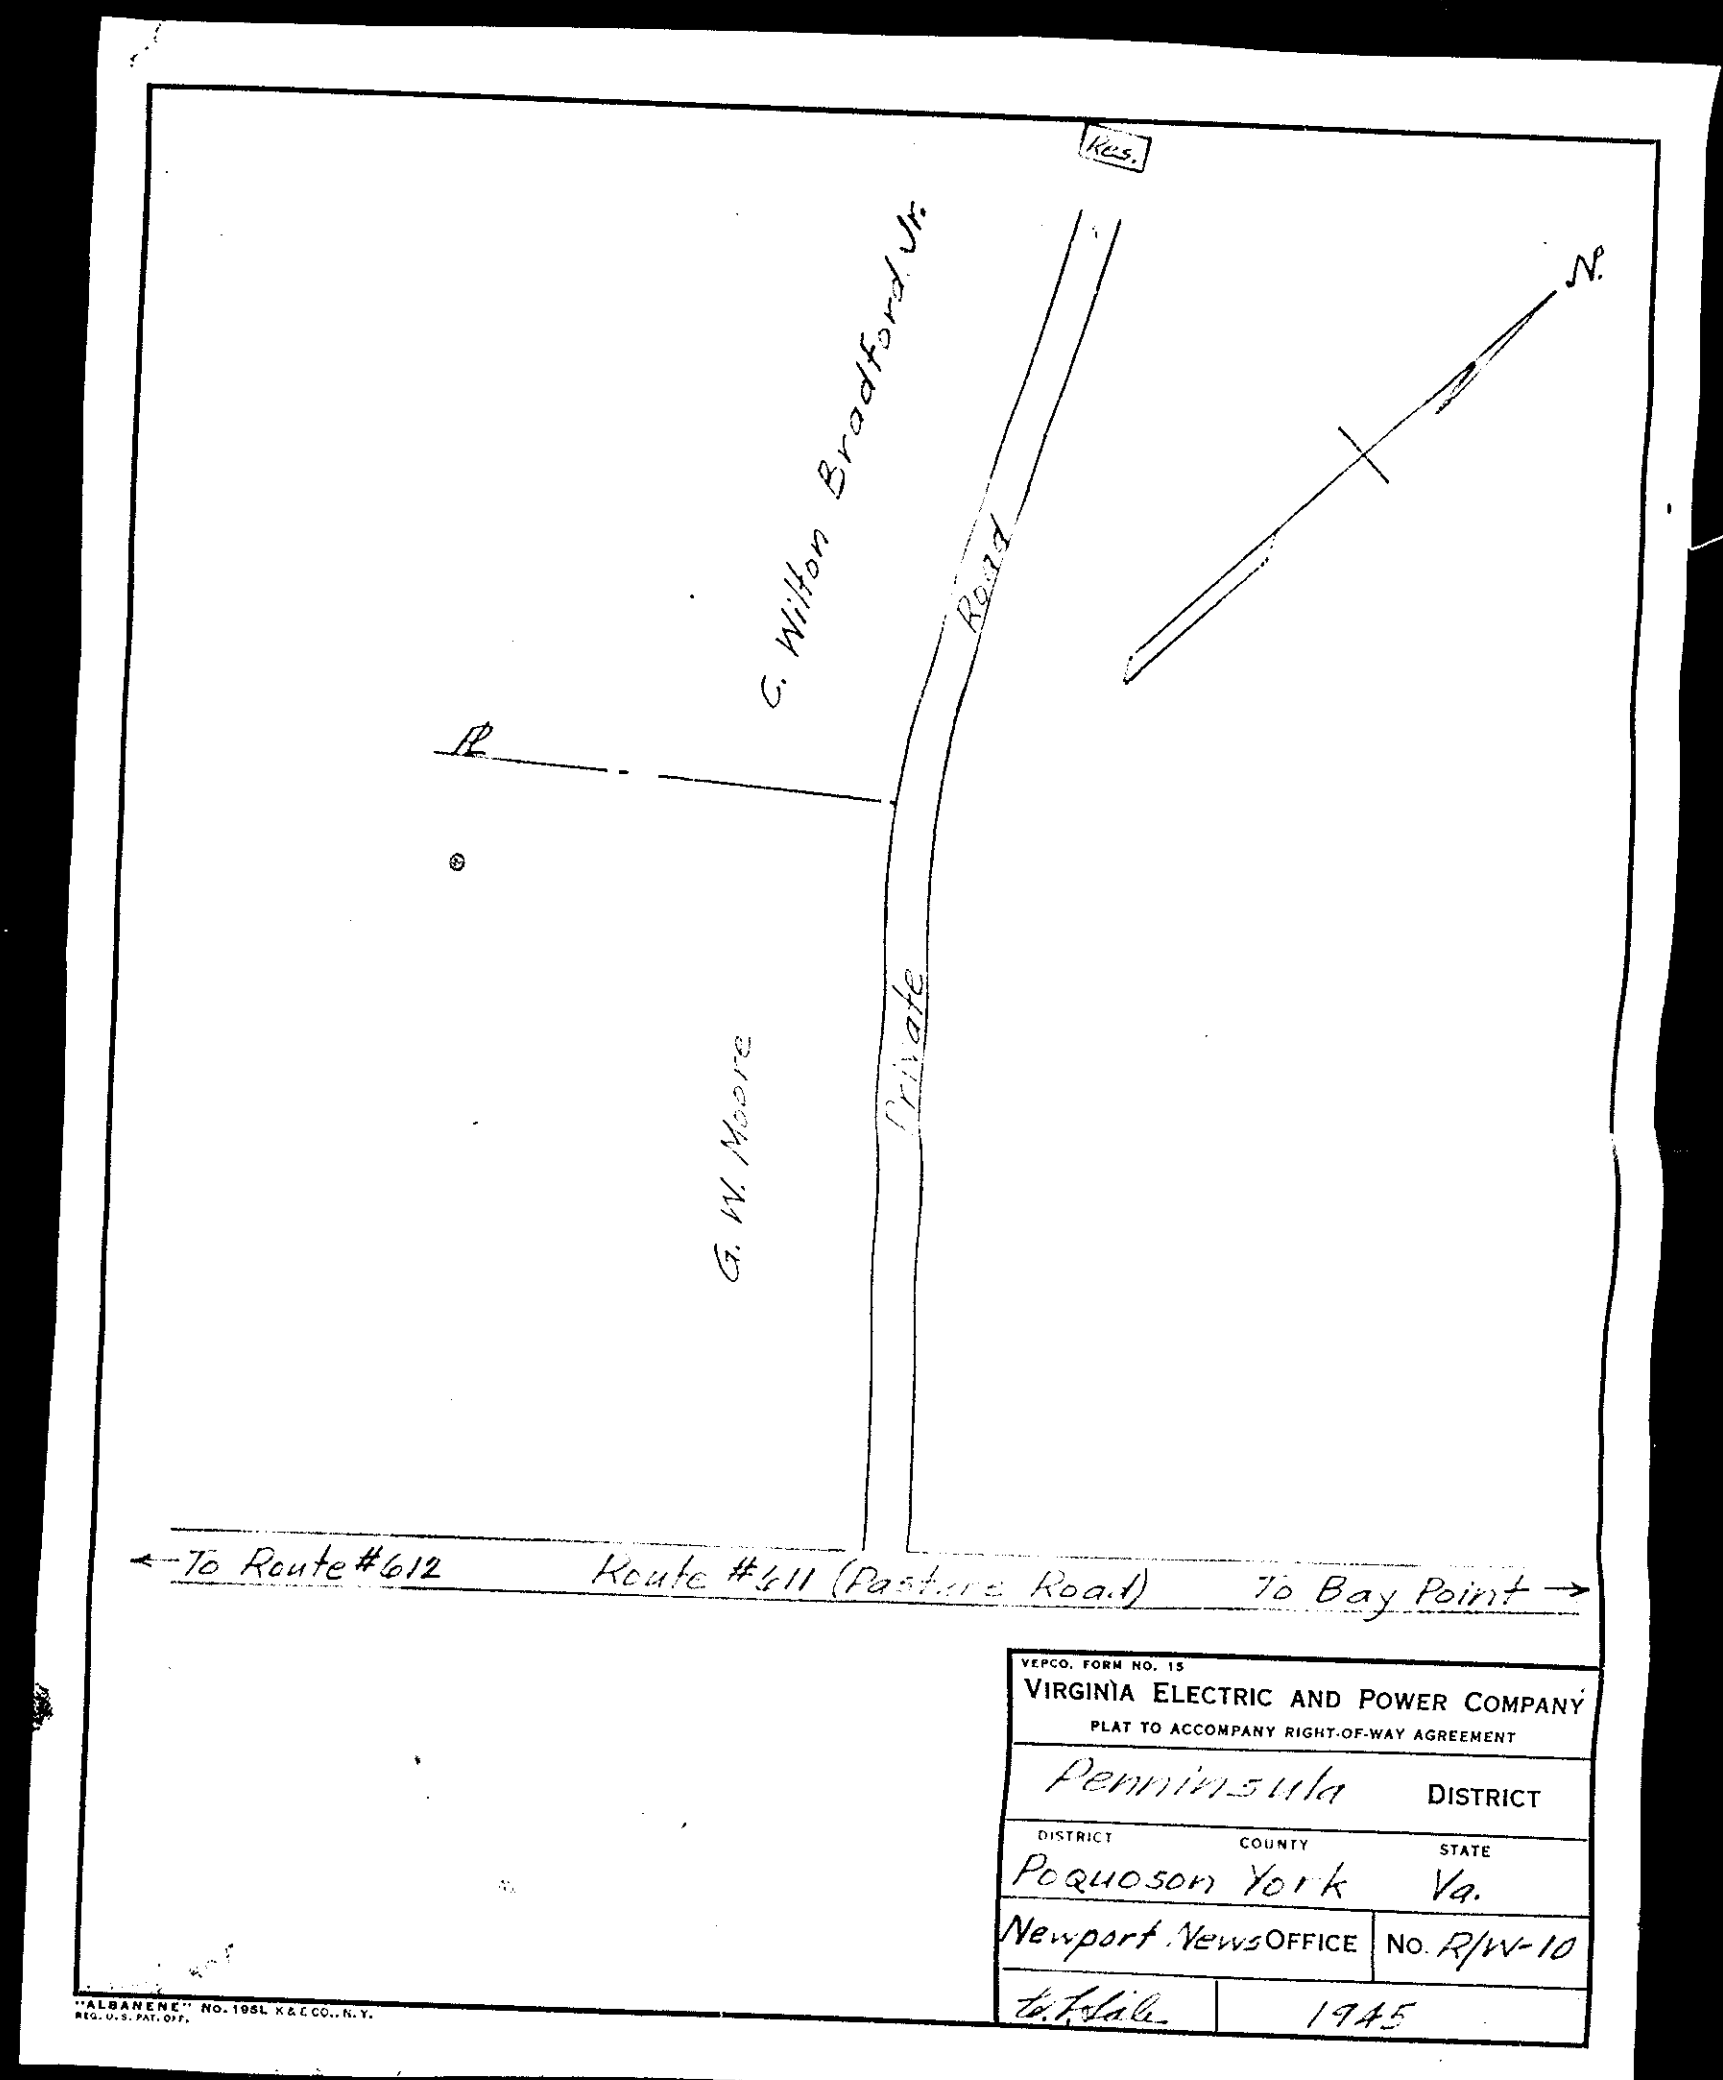

VEPCO. FORM NO. 13
 VIRGINIA ELECTRIC AND POWER COMPANY
 PLAT TO ACCOMPANY RIGHT-OF-WAY AGREEMENT

Peninsula		DISTRICT
DISTRICT	COUNTY	STATE
Poquoson York		Va.
Newport News OFFICE	No. R/W-10	
W. H. H. H.	1945	

ALBANY No. 1961 K & CO., N.Y. REG. U.S. PAT. OFF.