


VEPCO. FORM NO. 13
 VIRGINIA ELECTRIC AND POWER COMPANY
 PLAT TO ACCOMPANY RIGHT-OF-WAY AGREEMENT

Peninsula	DISTRICT
DISTRICT COUNTY STATE	
Grafton York Va.	
Newport News OFFICE	No. RW-7
W.H. Hall	1945


"ALBANY" No. 1081 R.E.C.O., N.Y.

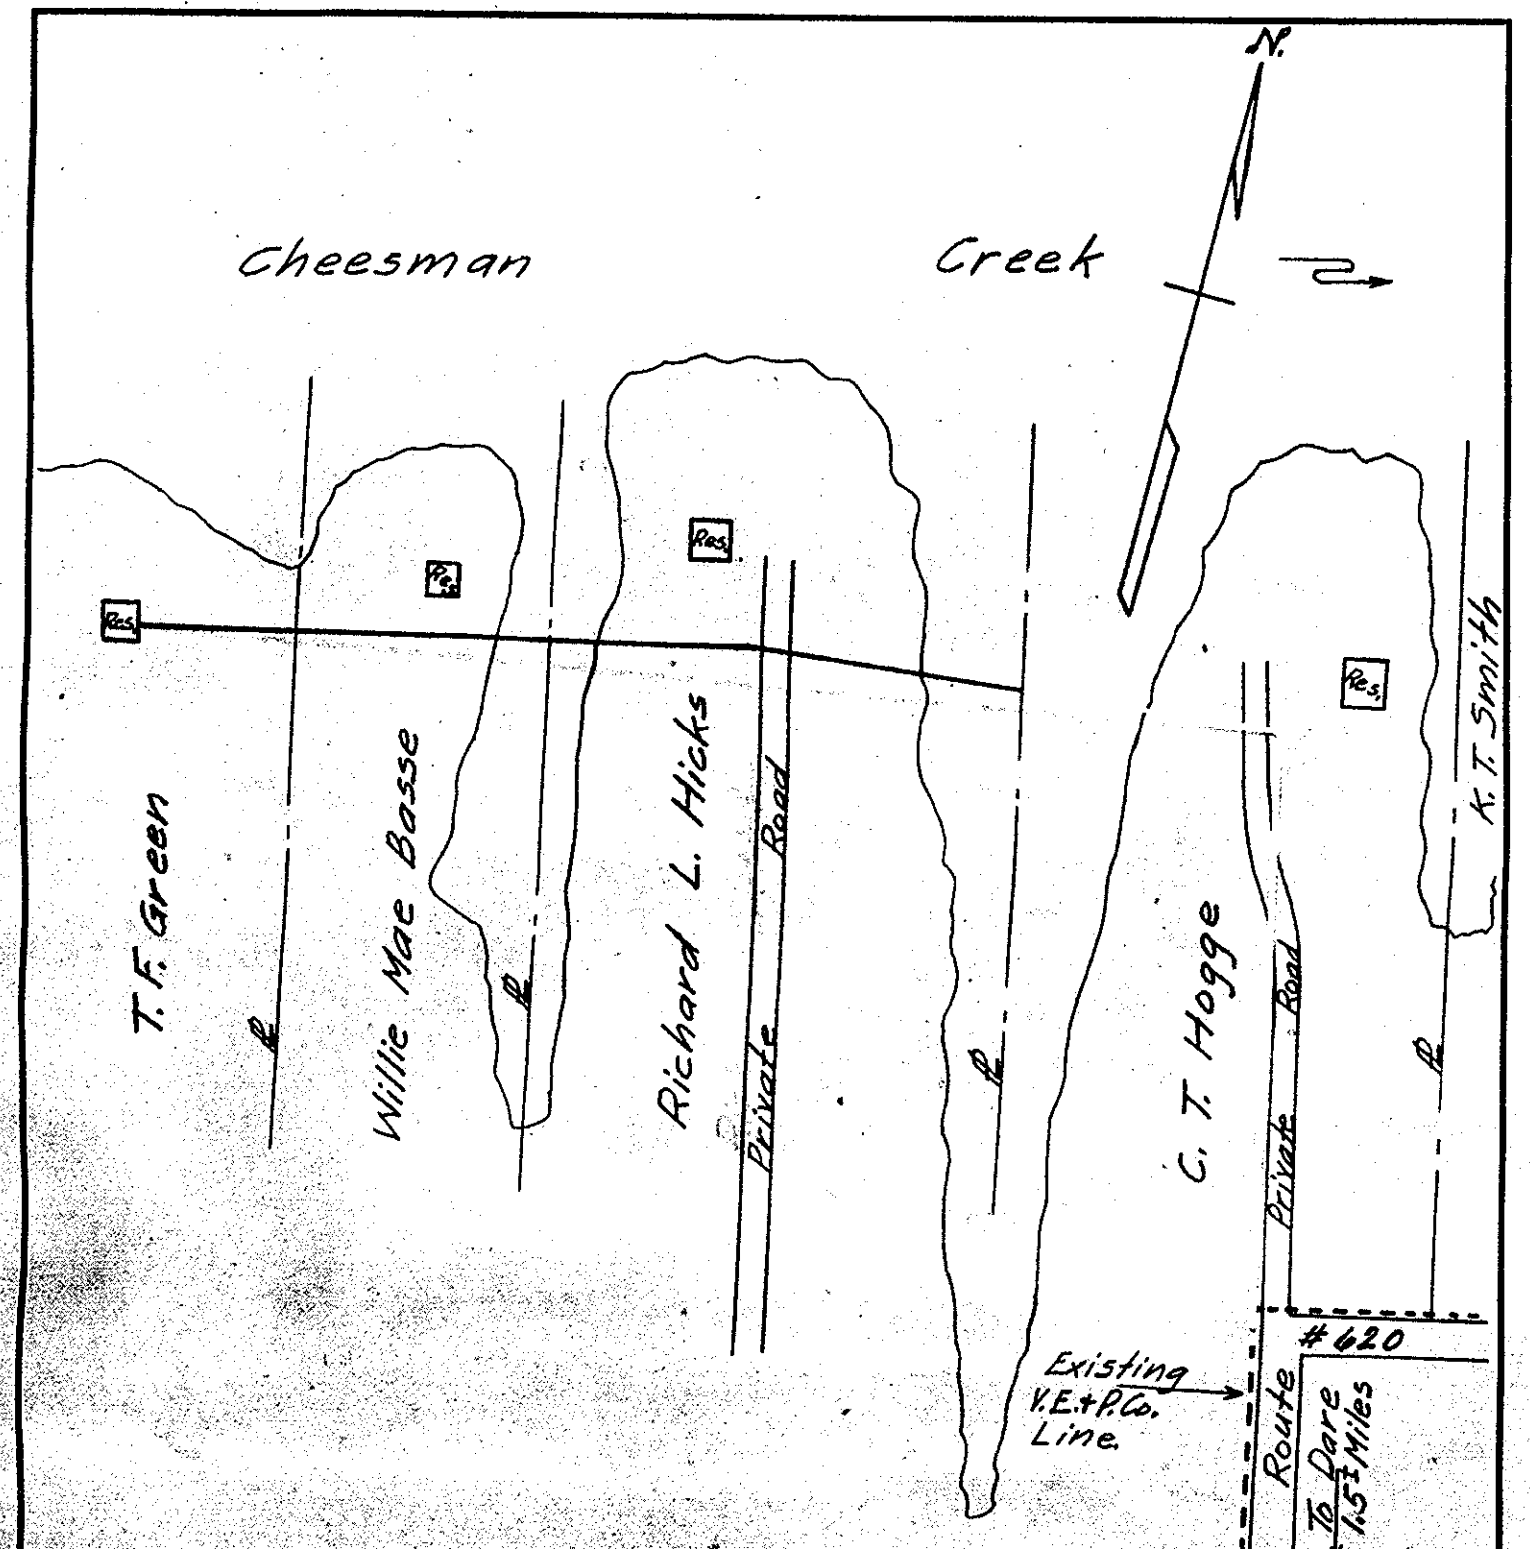

VEPCO. FORM NO. 13
 VIRGINIA ELECTRIC AND POWER COMPANY
 PLAT TO ACCOMPANY RIGHT-OF-WAY AGREEMENT

Peninsula	DISTRICT
DISTRICT COUNTY STATE	
Grafton York Va.	
Newport News OFFICE	No. RW-7
W.H. Hall	1945

"ALBANY" No. 1081 R.E.C.O., N.Y.

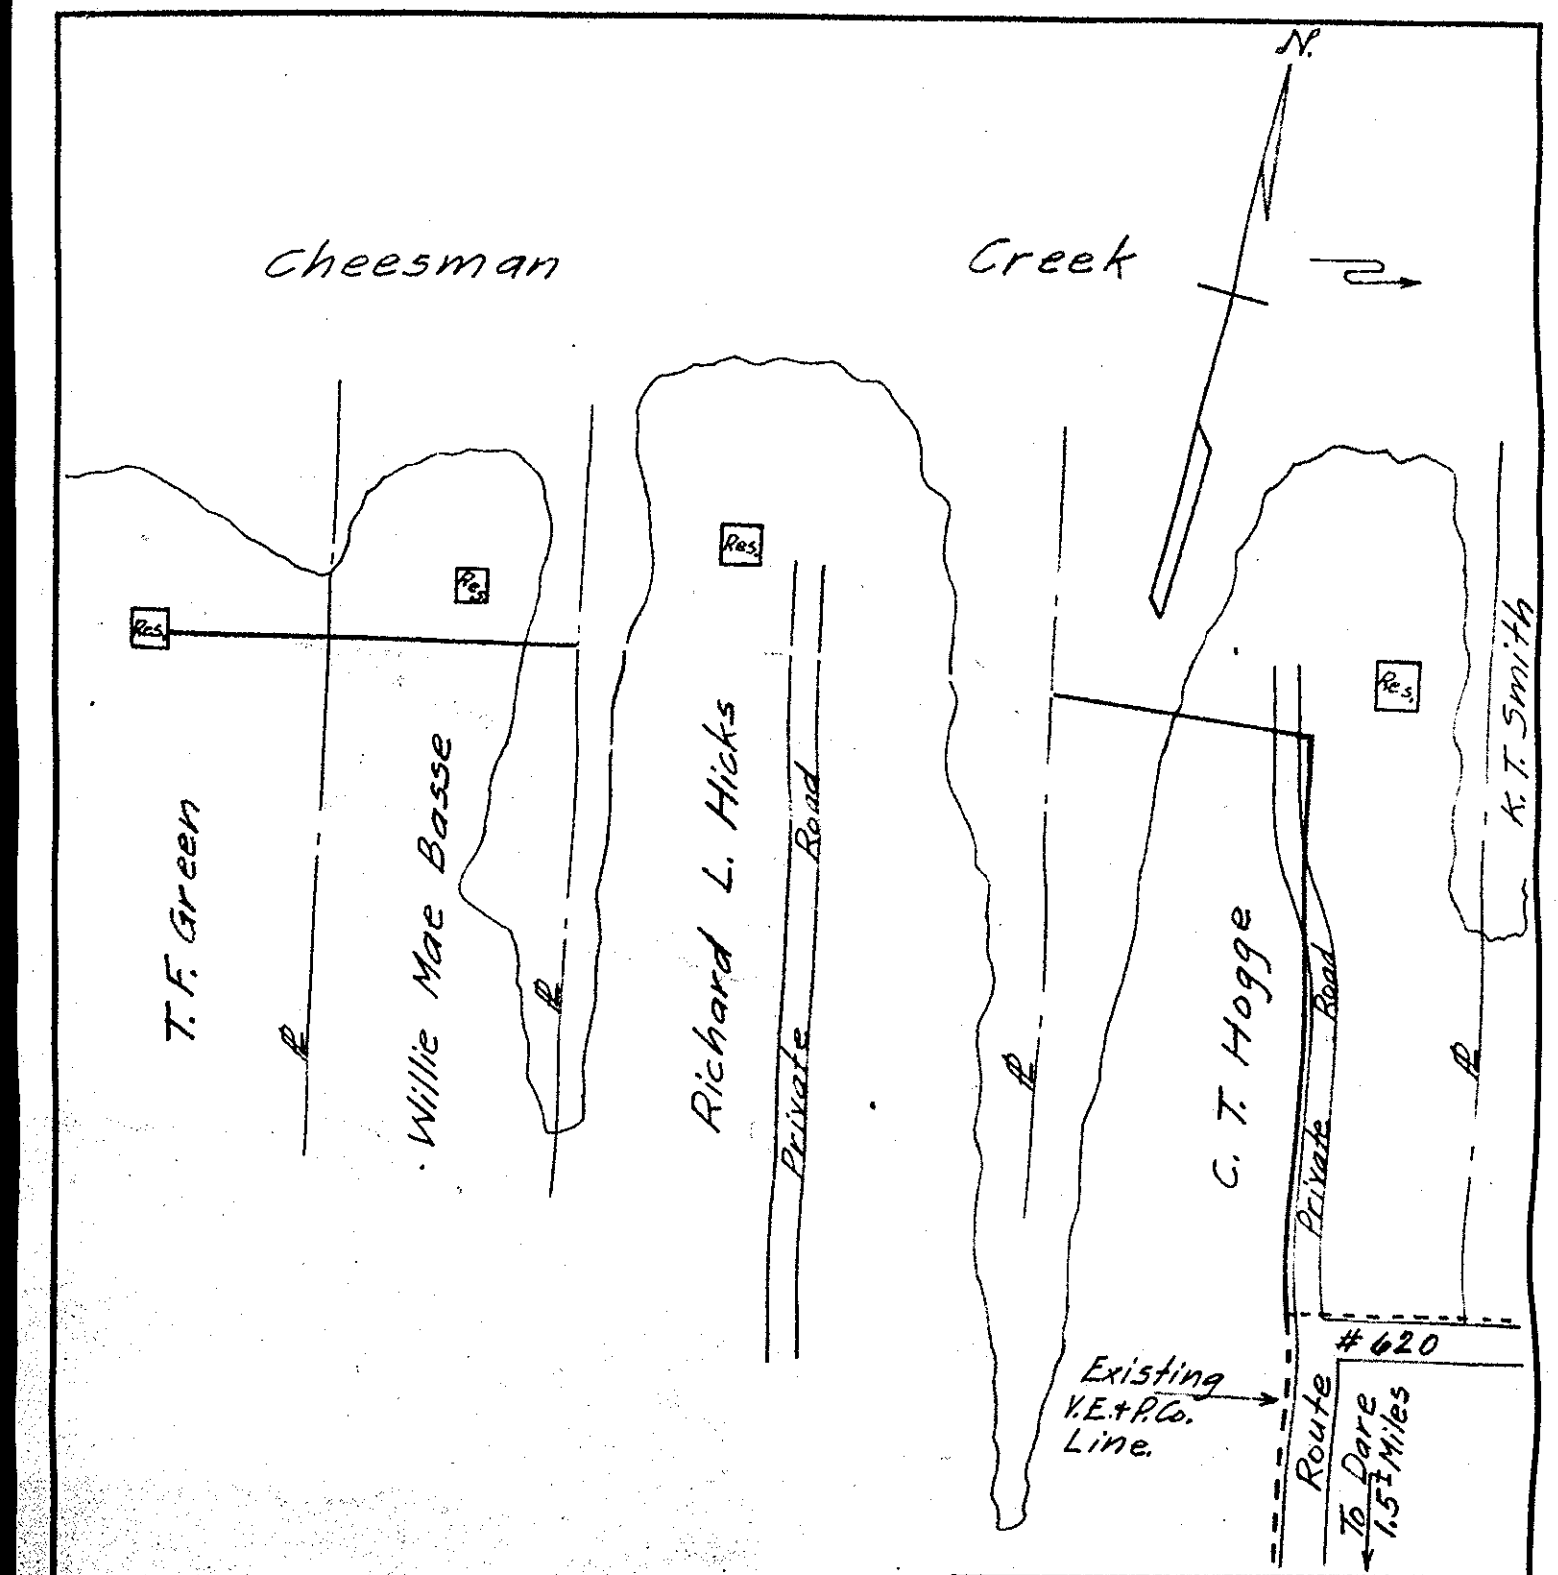

VEPCO. FORM NO. 13
 VIRGINIA ELECTRIC AND POWER COMPANY
 PLAT TO ACCOMPANY RIGHT-OF-WAY AGREEMENT

Peninsula	DISTRICT
DISTRICT COUNTY STATE	
Grafton York Va.	
Newport News OFFICE	No. RW-7
W.H. Hall	1945

"ALBANY" No. 1081 R.E.C.O., N.Y.