


VEPCO, FORM NO. 13  
 VIRGINIA ELECTRIC AND POWER  
 PLAT TO ACCOMPANY RIGHT-OF-WAY AGREEMENT

Peninsula DISTRICT  
 Bratten York COUNTY STATE Va.  
 Newport News OFFICE No. 1945  
 J.T.W. 1945


Plat Book No. 4 Page 62

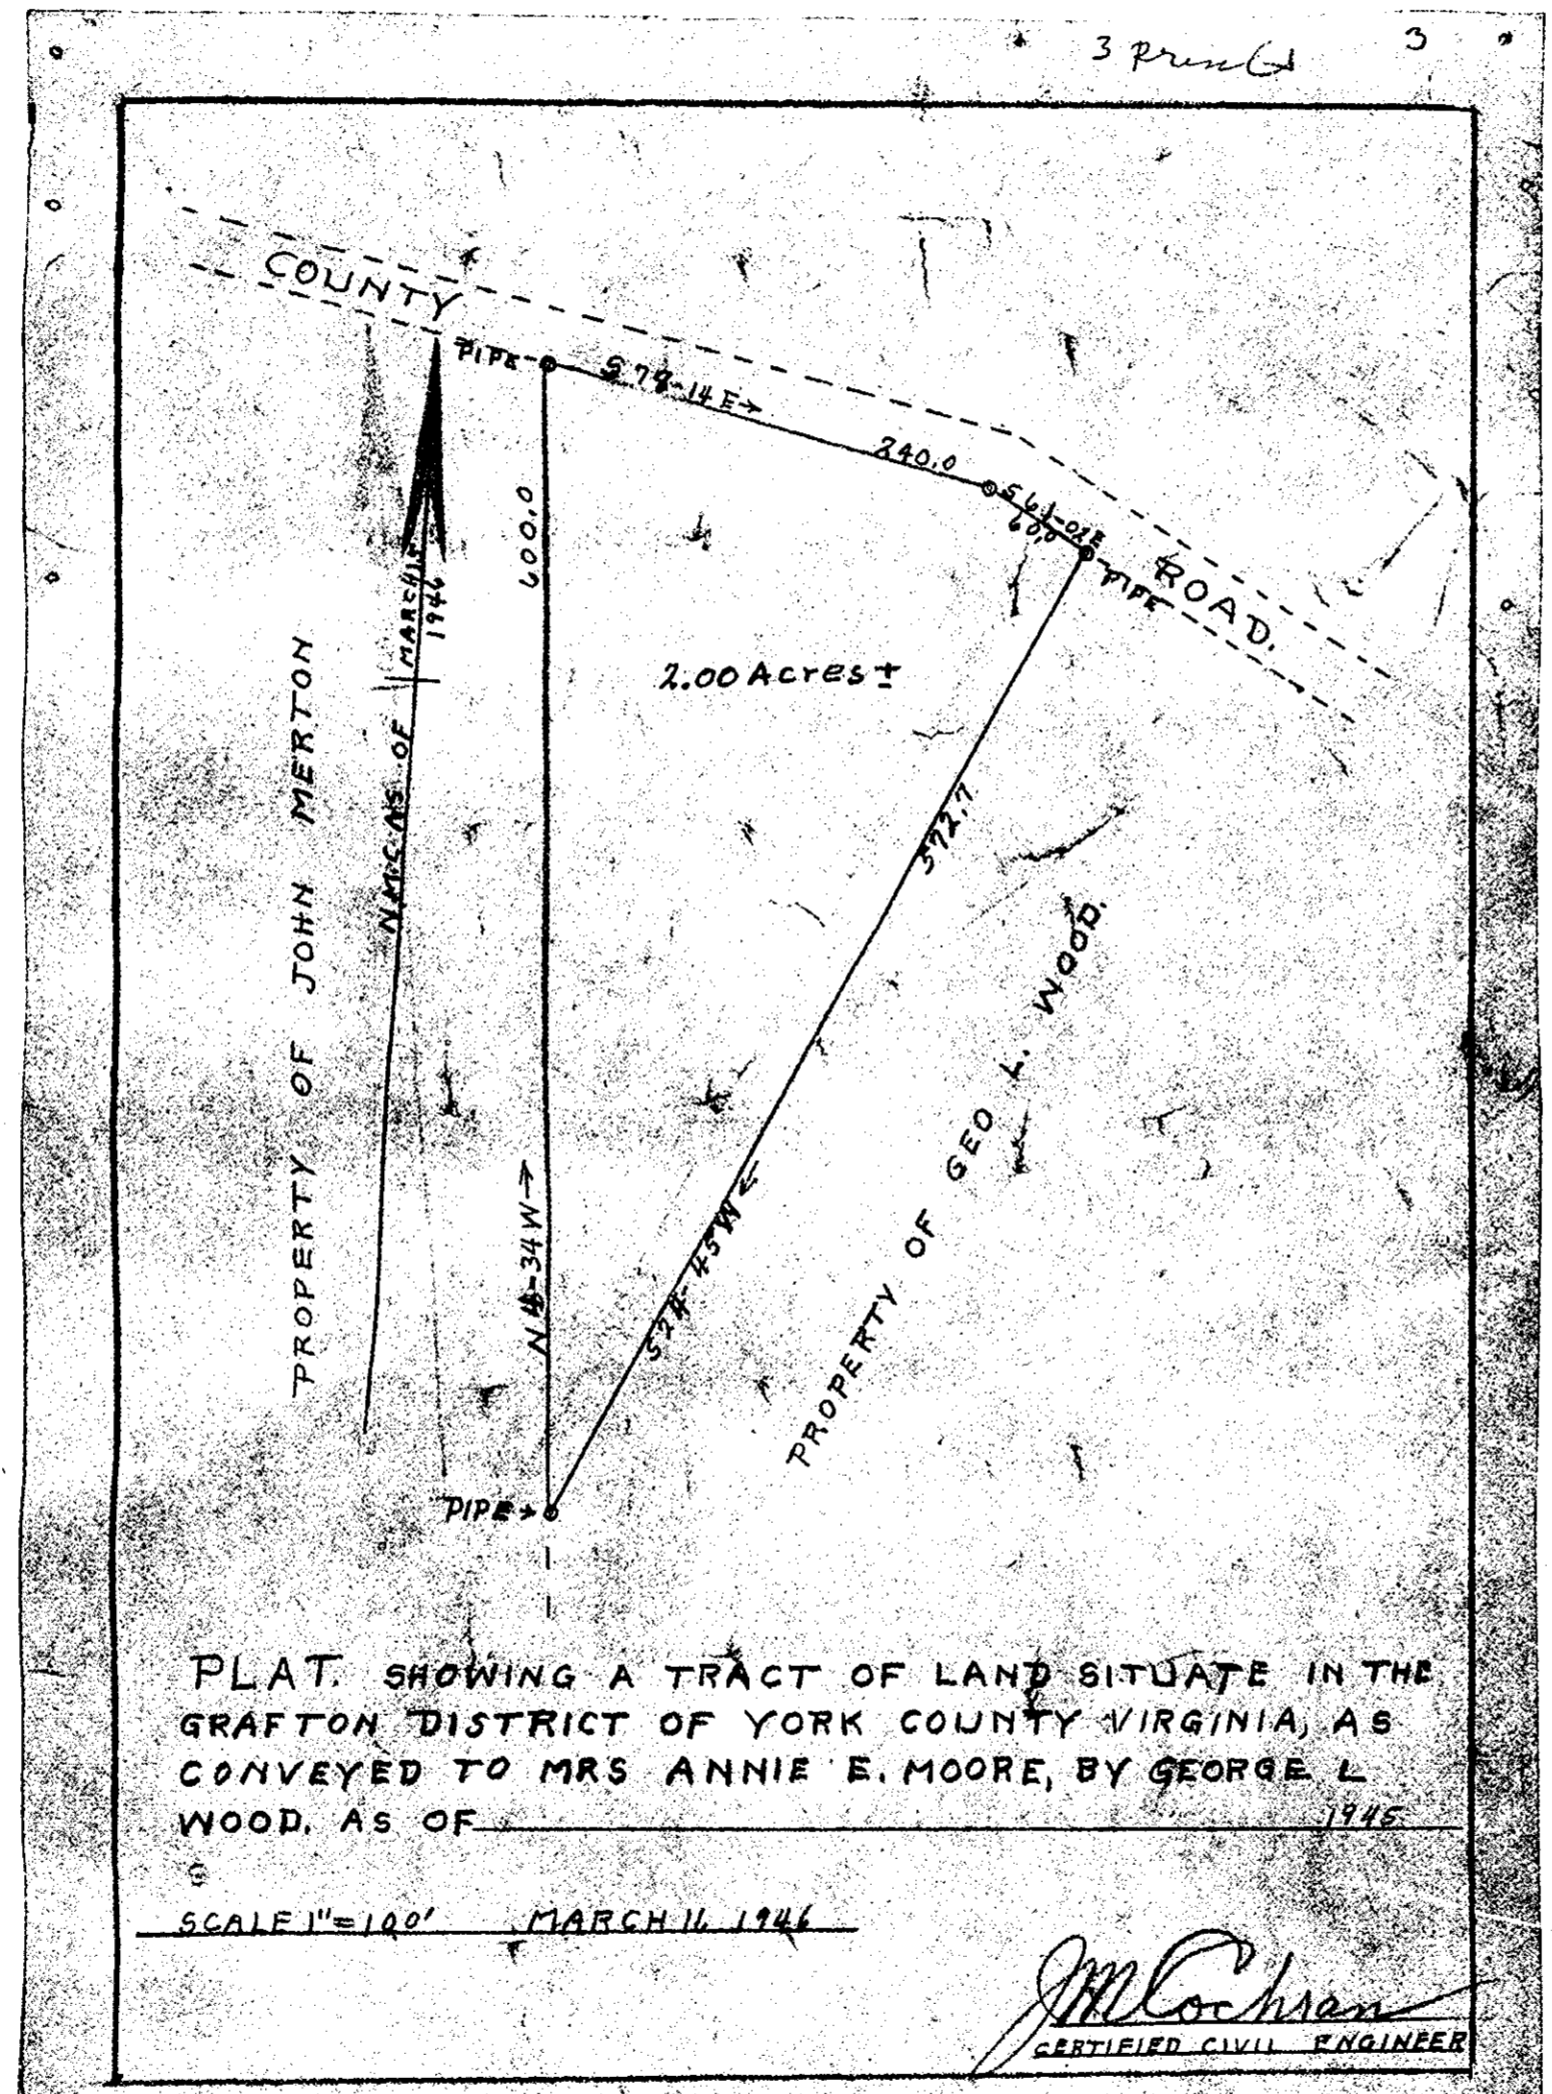

PLAT SHOWING A TRACT OF LAND SITUATE IN THE  
 GRAFTON DISTRICT OF YORK COUNTY VIRGINIA, AS  
 CONVEYED TO MRS ANNIE E. MOORE, BY GEORGE L.  
 WOOD, AS OF 1945

SCALE 1"=100' MARCH 11, 1946

M. Cochran  
CERTIFIED CIVIL ENGINEER

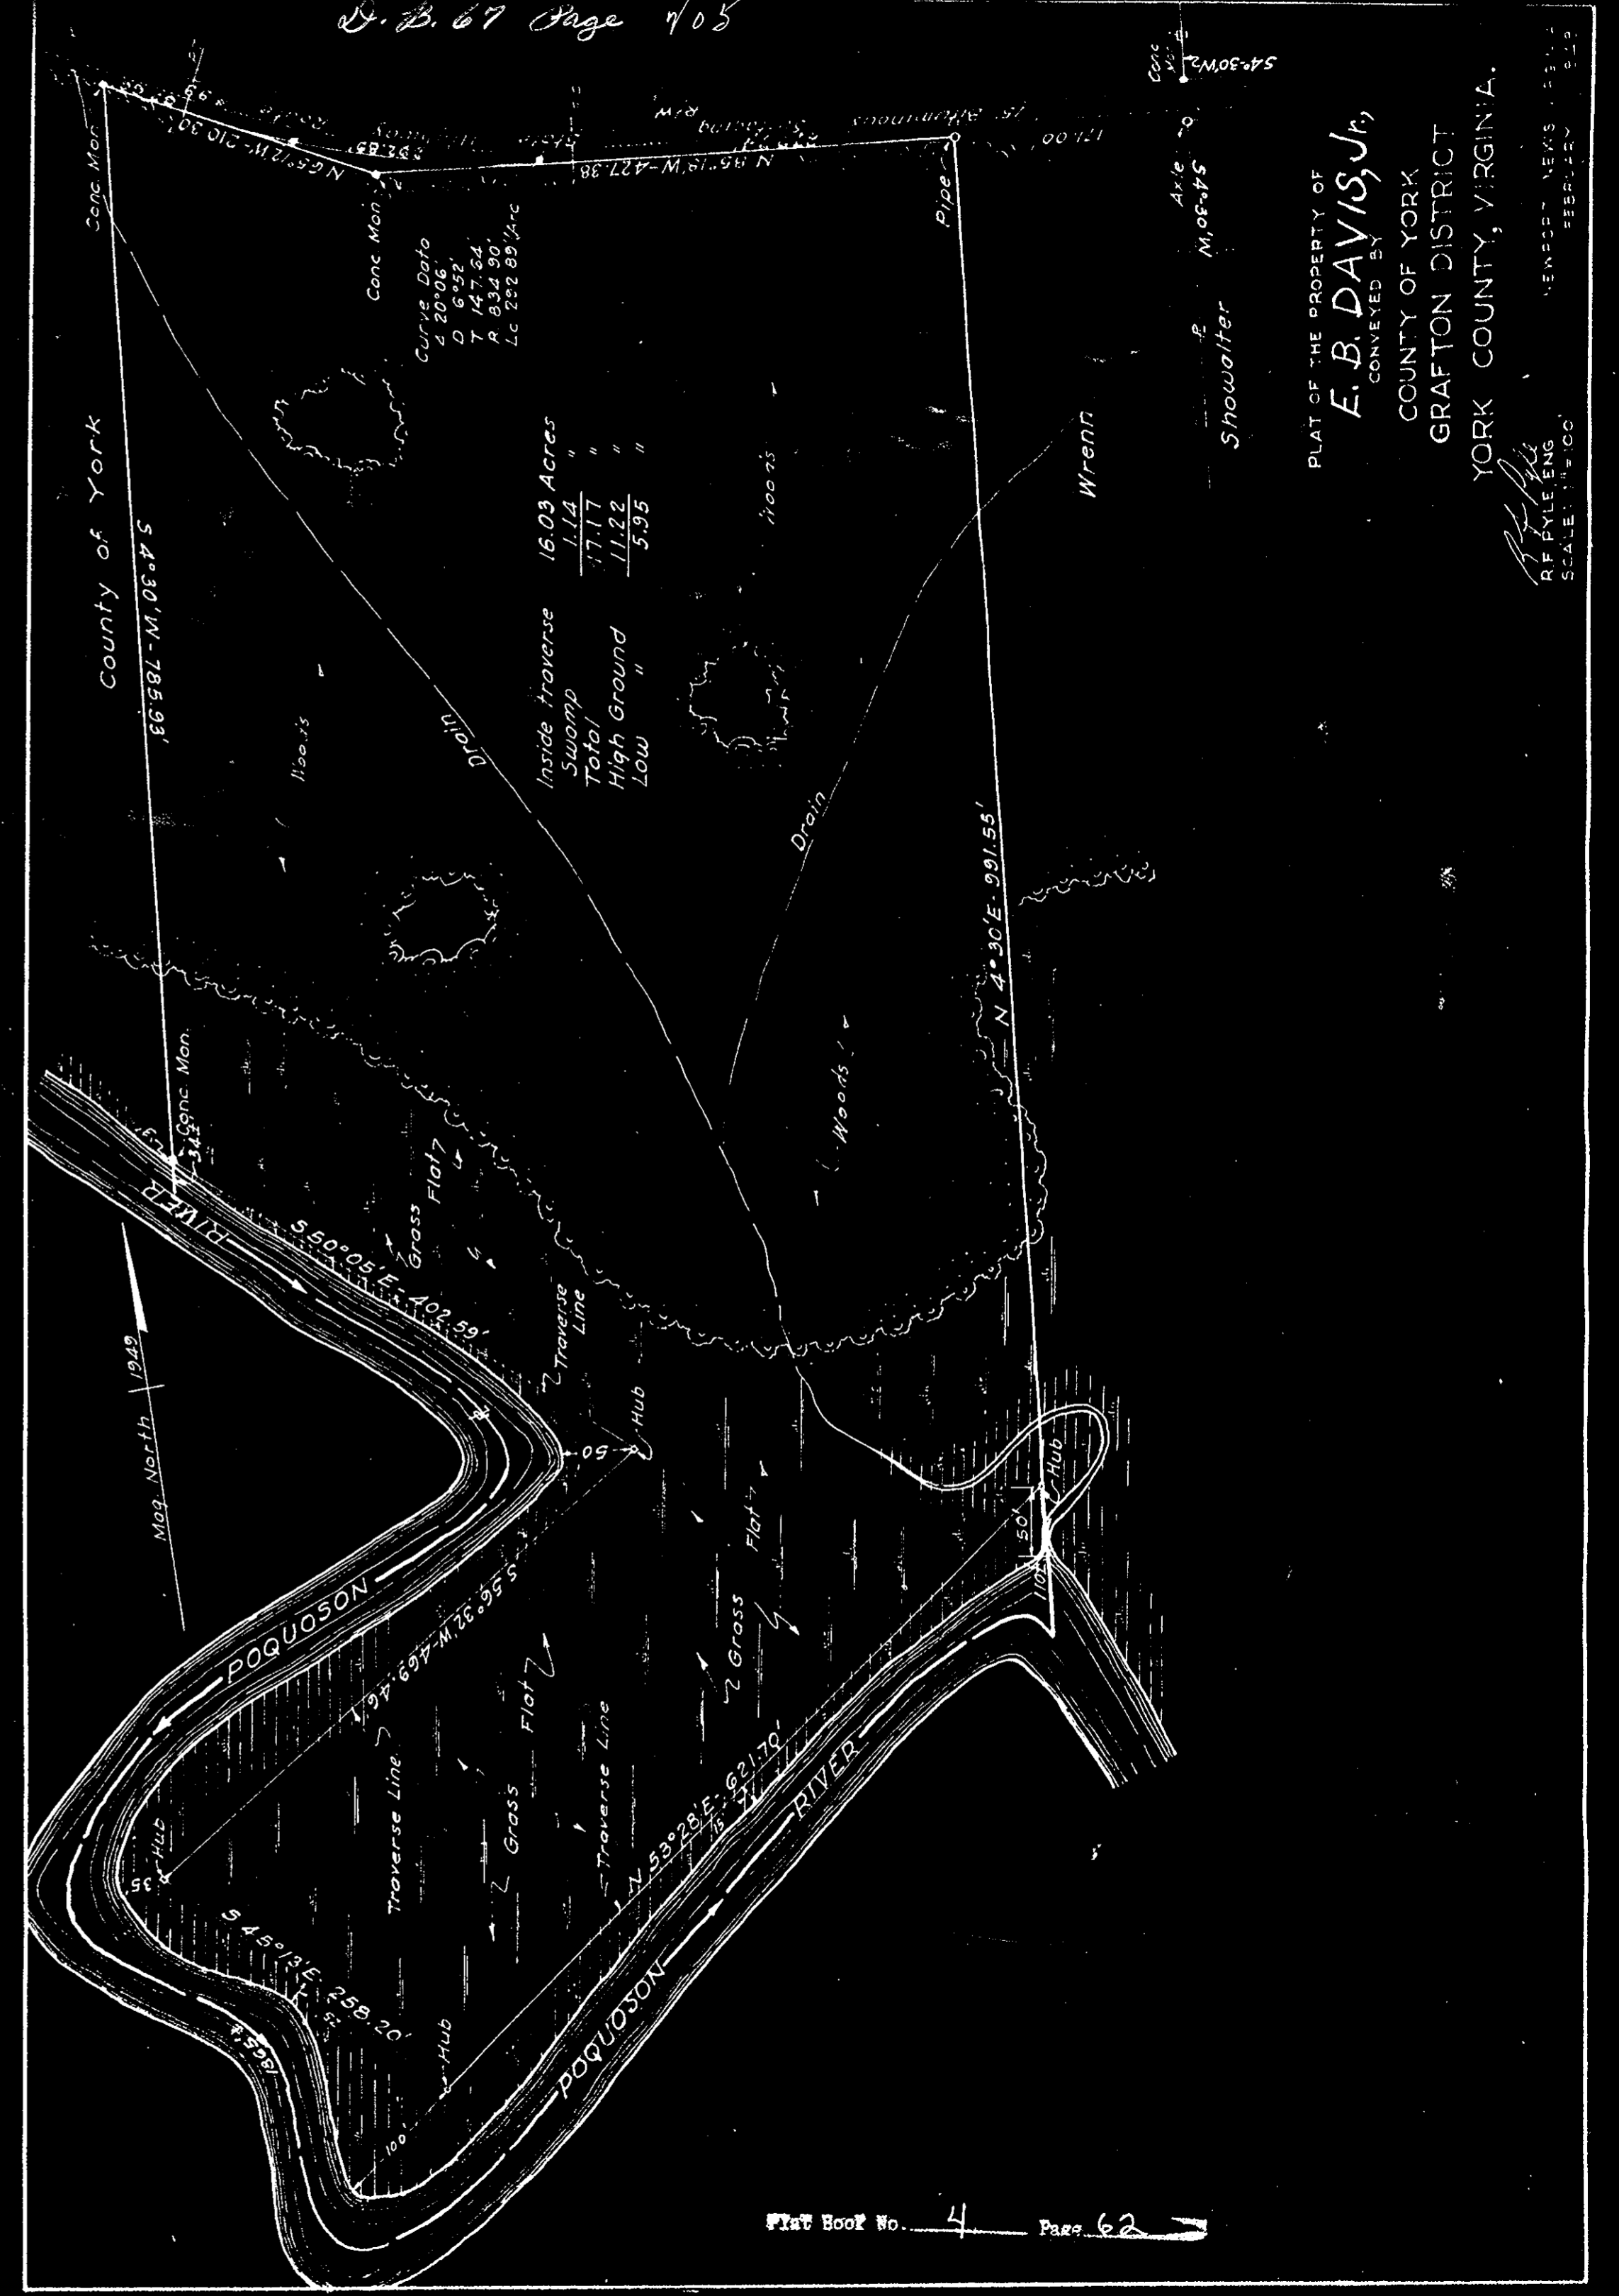

PLAT OF THE PROPERTY OF  
**F. B. DAVIS, JR.**  
 CONVEYED BY  
 COUNTY OF YORK  
 GRAFTON DISTRICT  
 YORK COUNTY, VIRGINIA.

RECORDED  
 FEBRUARY 1946  
 SCALE 1"=100'