



Right of Way Referred to in this Plat Book is in Deed Book 64, page 388

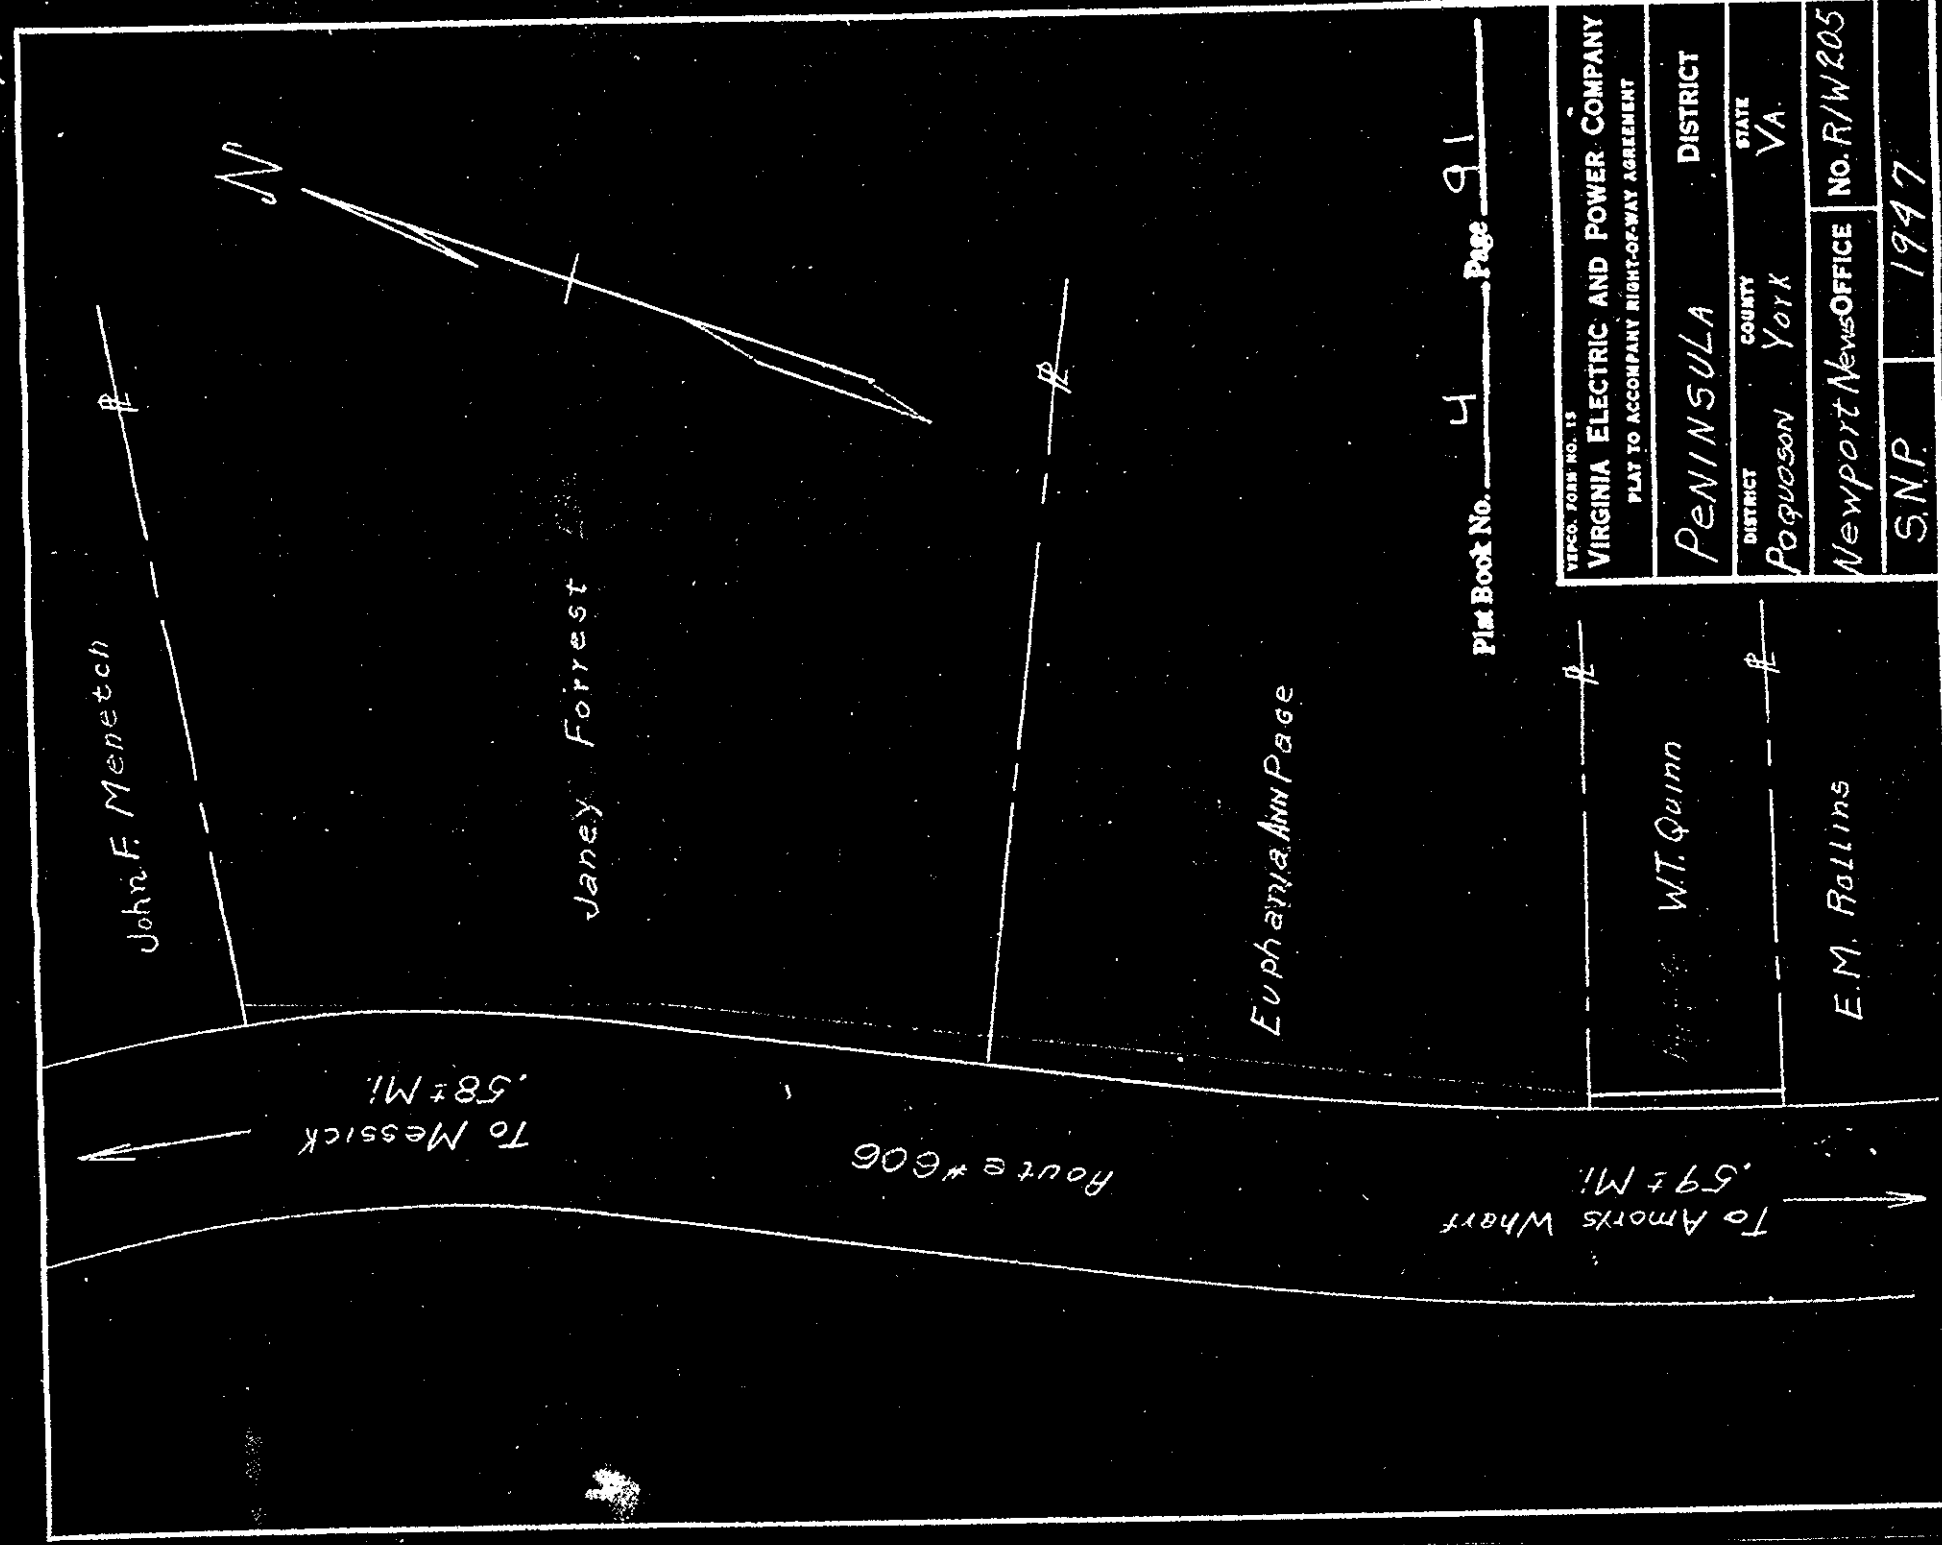

Plat Book No. 4 Page 91


VIRGINIA ELECTRIC AND POWER COMPANY PLAT TO ACCOMPANY RIGHT-OF-WAY AGREEMENT	
DISTRICT	PENINSULA
COUNTY	POQUOSON YORK VA.
STATE	VA.
NEWPORT NEWS OFFICE	NO. R/W 205
DATE	SNP 1947

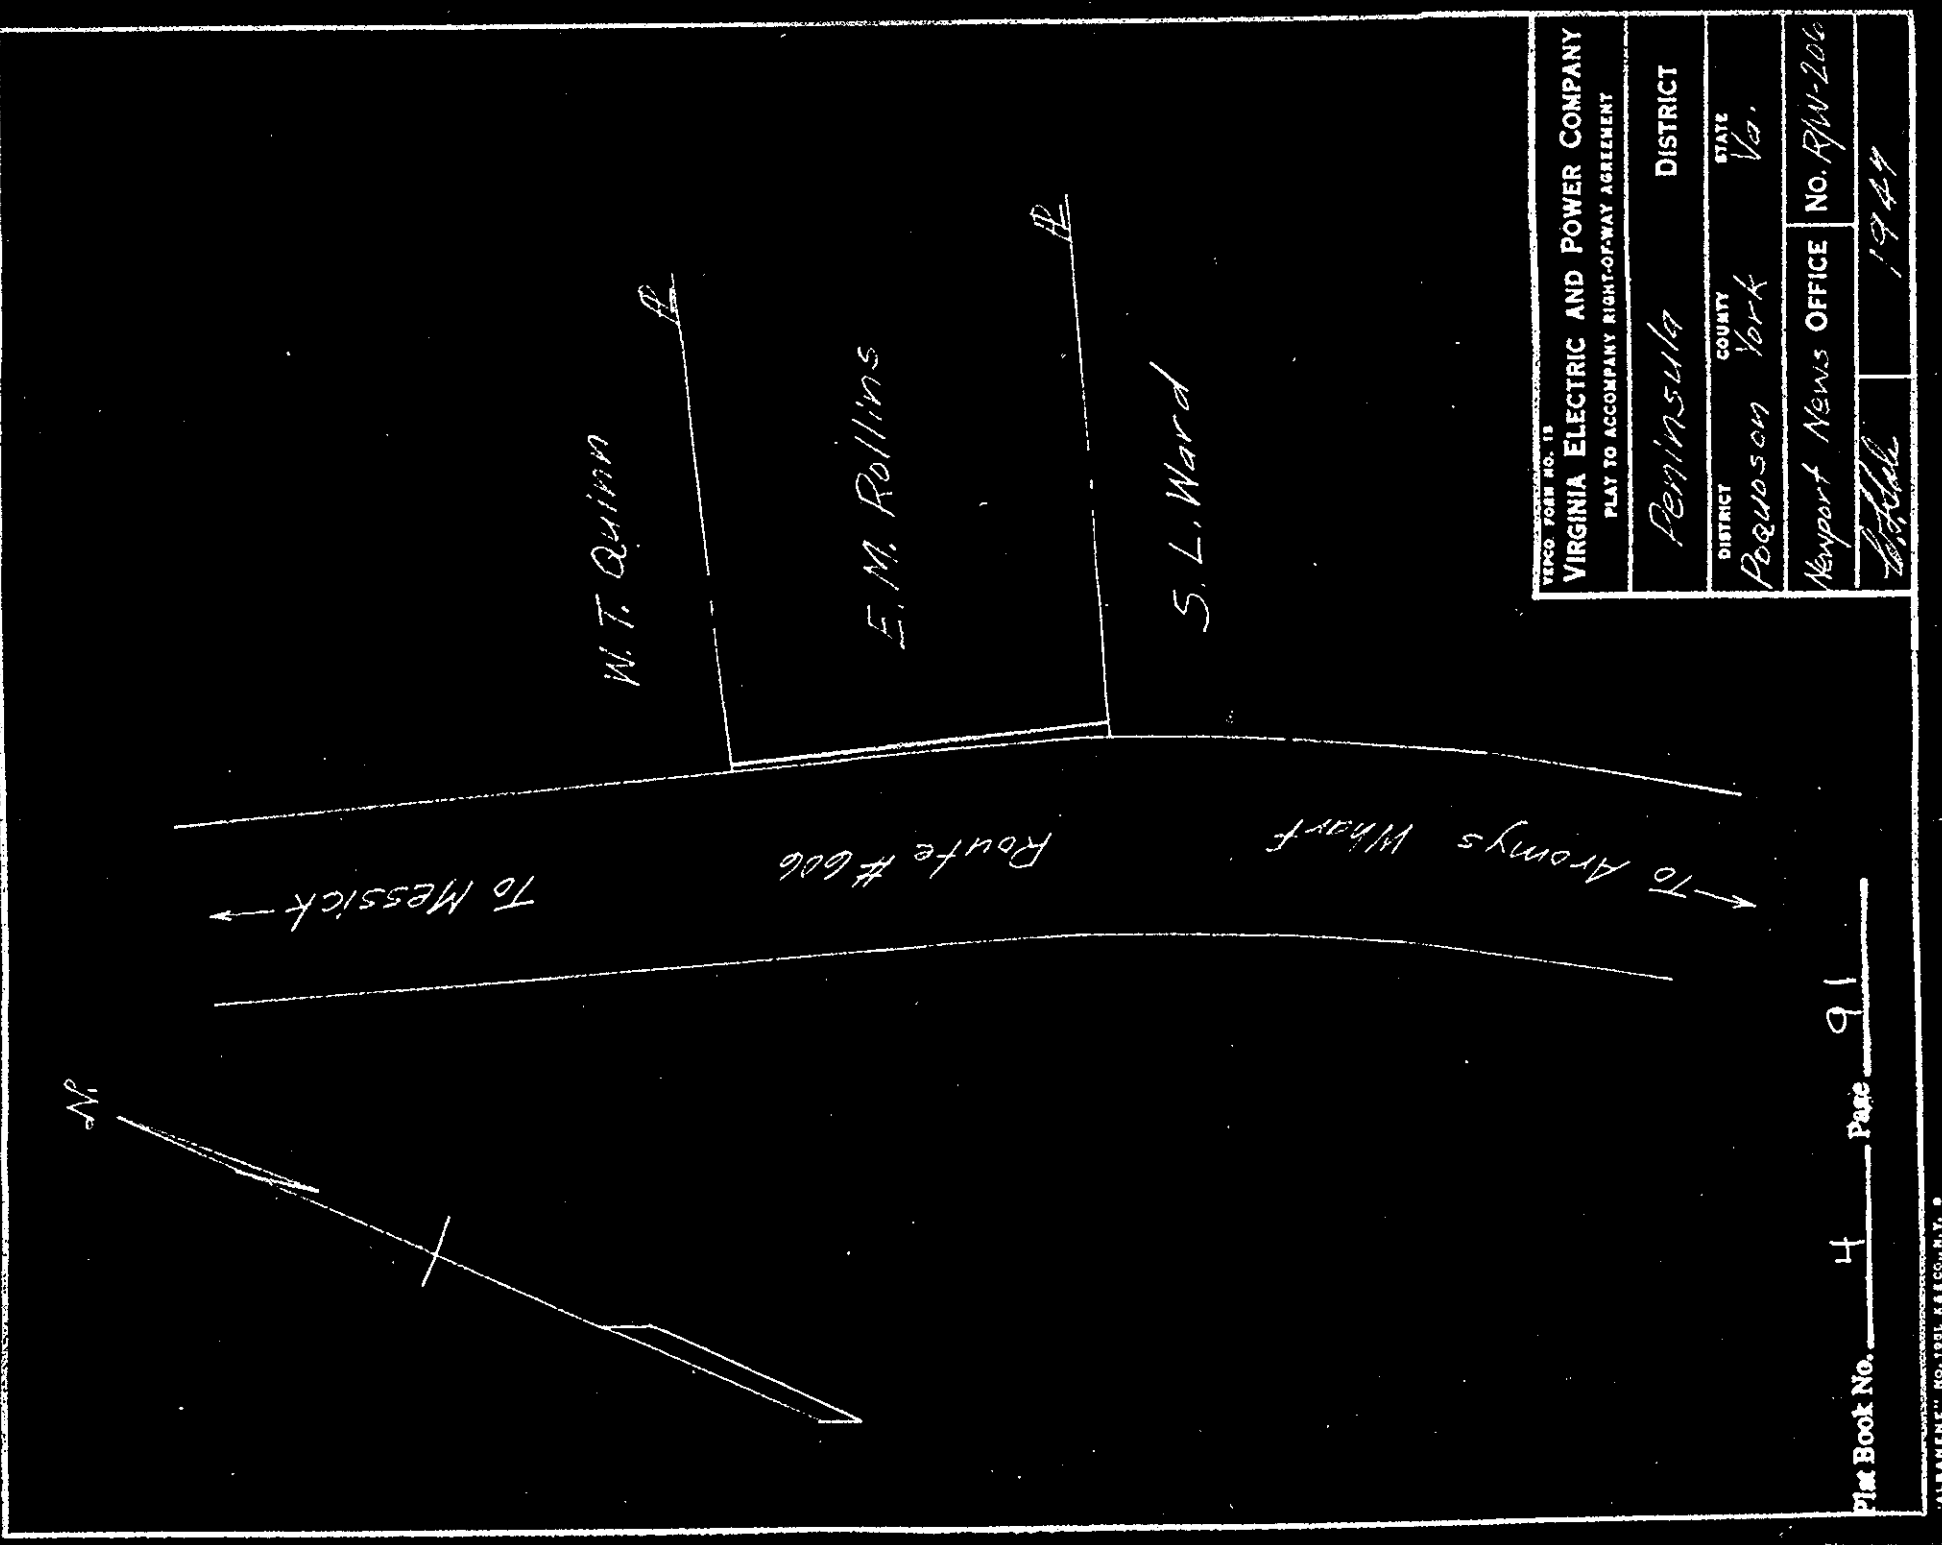

Plat Book No. 4 Page 91

VIRGINIA ELECTRIC AND POWER COMPANY PLAT TO ACCOMPANY RIGHT-OF-WAY AGREEMENT	
DISTRICT	PENINSULA
COUNTY	POQUOSON YORK VA.
STATE	VA.
NEWPORT NEWS OFFICE	NO. R/W 206
DATE	1947


Right of Way Referred to in this Plat Book is in Deed Book 64, page 389

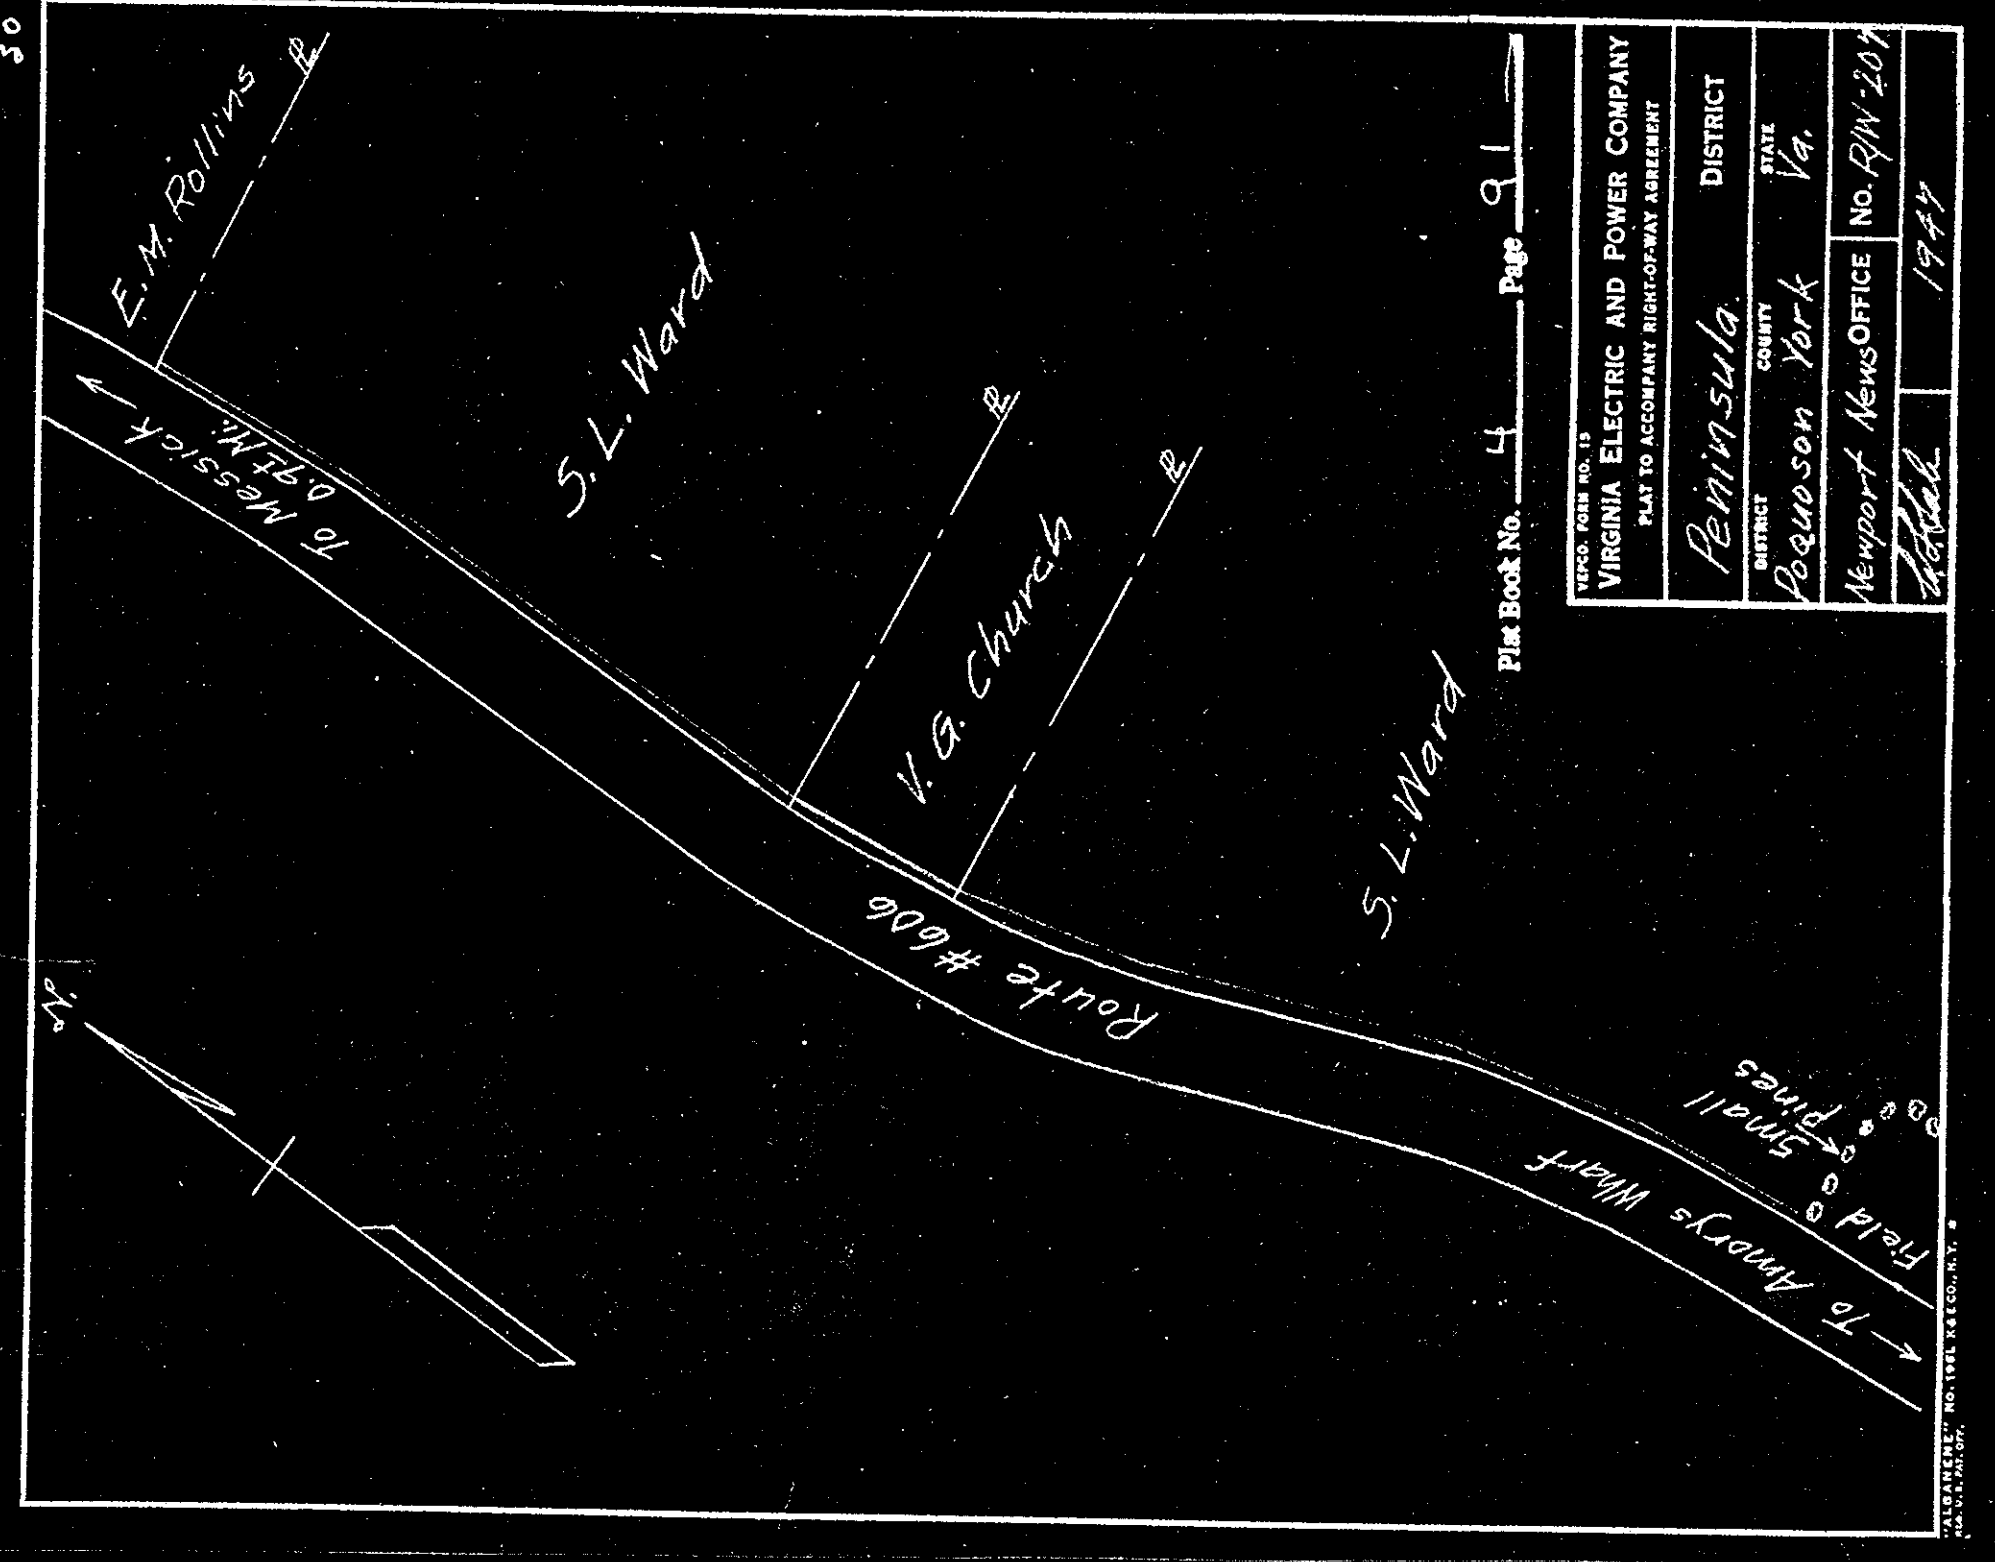

Plat Book No. 4 Page 91

VIRGINIA ELECTRIC AND POWER COMPANY PLAT TO ACCOMPANY RIGHT-OF-WAY AGREEMENT	
DISTRICT	PENINSULA
COUNTY	POQUOSON YORK VA.
STATE	VA.
NEWPORT NEWS OFFICE	NO. R/W 207
DATE	1947

Right of Way Referred to in this Plat Book is in Deed Book 64, page 388

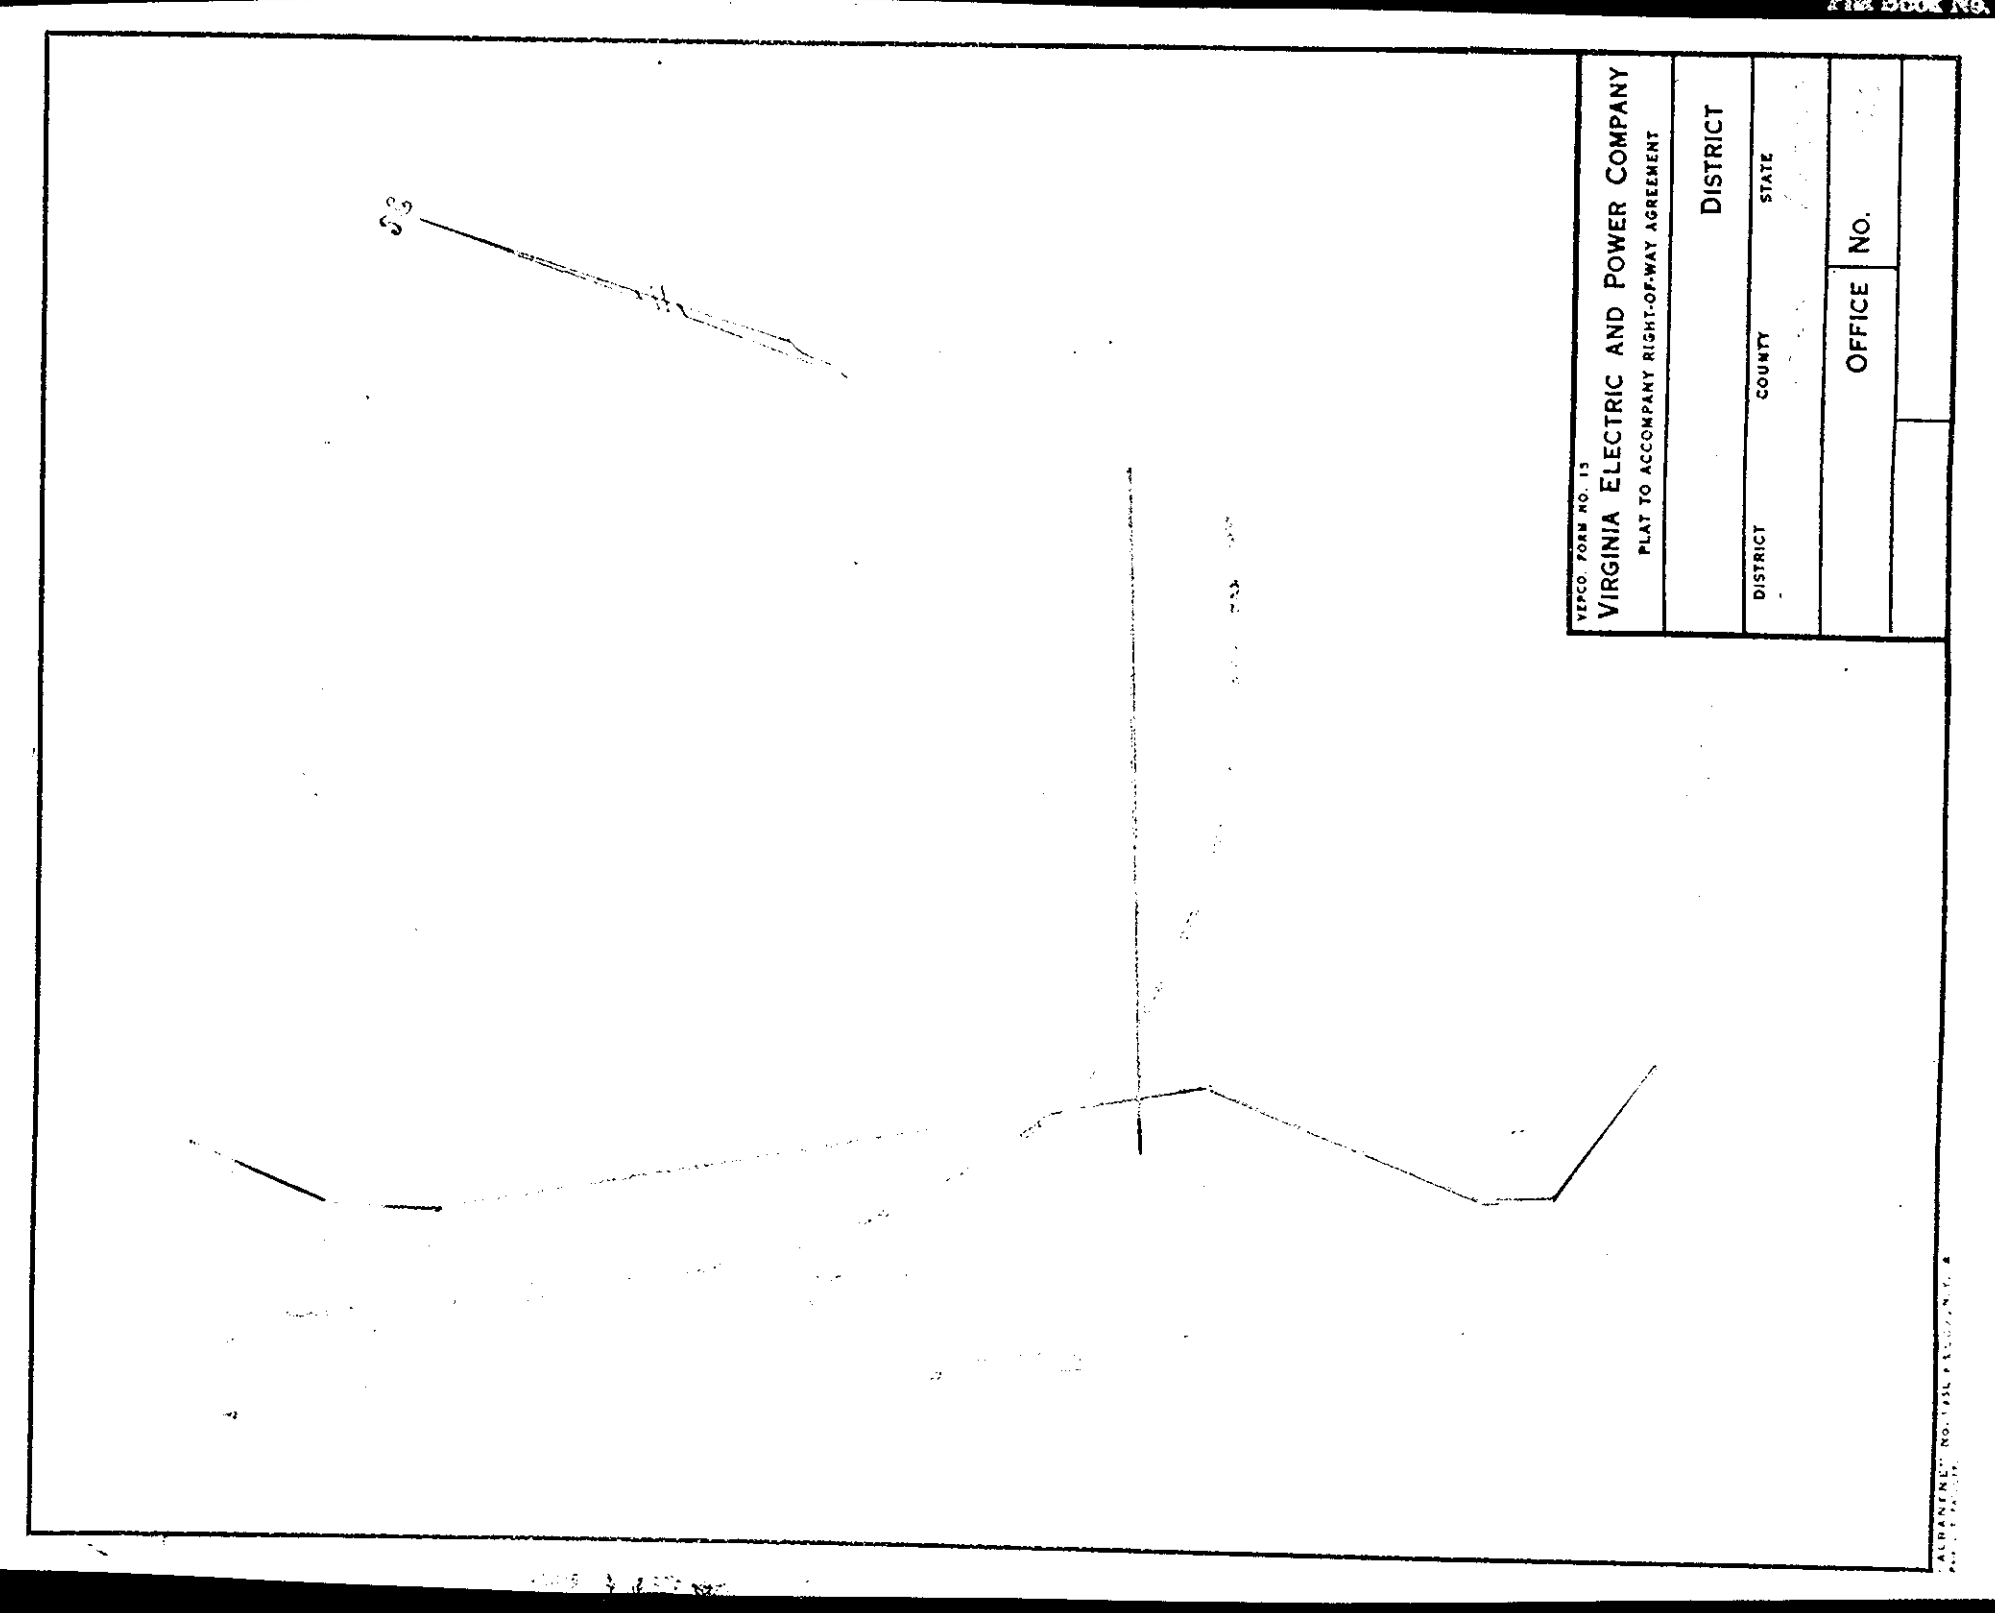

Plat Book No. 4 Page 91

VIRGINIA ELECTRIC AND POWER COMPANY PLAT TO ACCOMPANY RIGHT-OF-WAY AGREEMENT	
DISTRICT	PENINSULA
COUNTY	POQUOSON YORK VA.
STATE	VA.
NEWPORT NEWS OFFICE	NO. R/W 208
DATE	1947