



D. B. 66 pg.

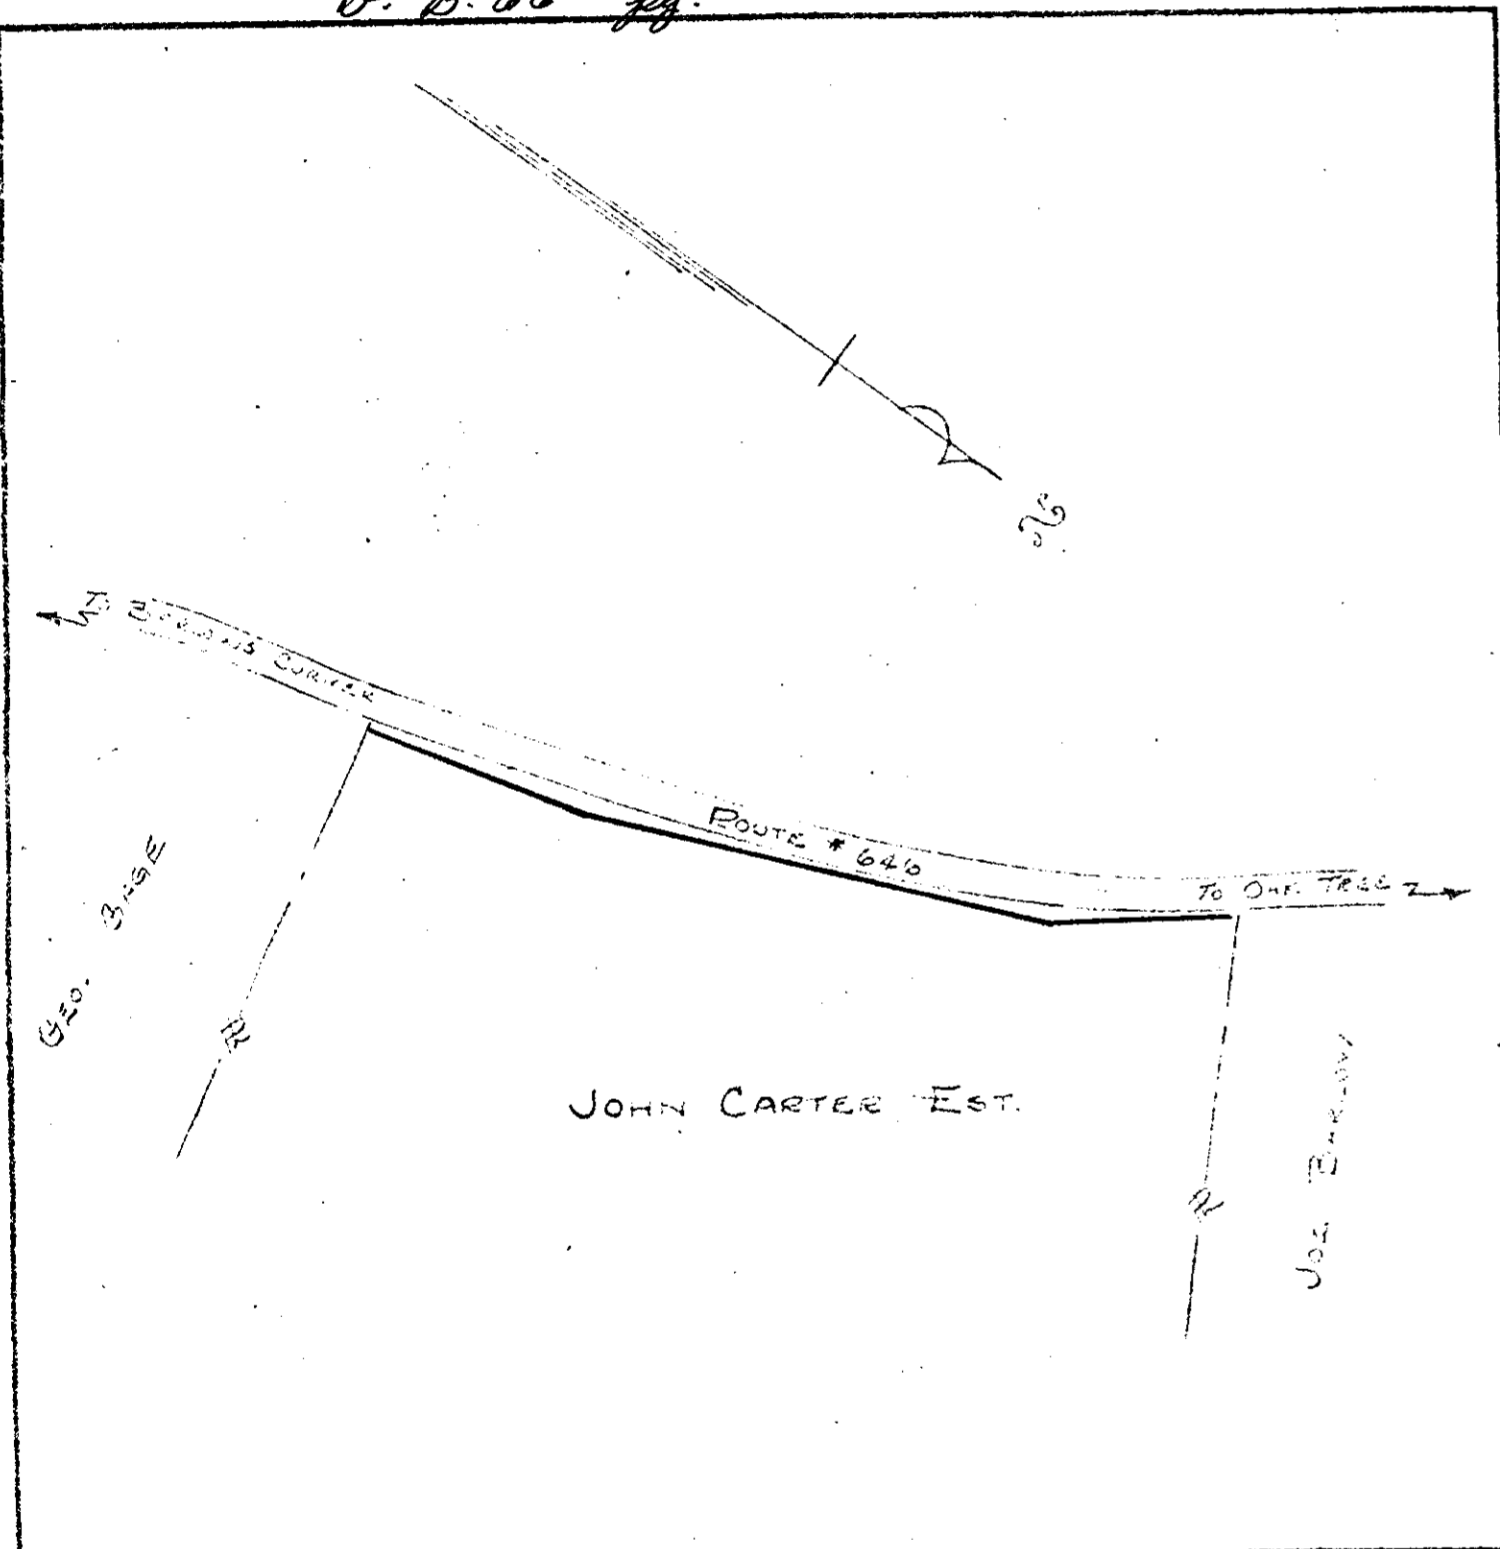

VEPCO FORM NO. 13		
VIRGINIA ELECTRIC AND POWER COMPANY		
PLAT TO ACCOMPANY RIGHT-OF-WAY AGREEMENT		
PENINSULA		DISTRICT
DISTRICT	COUNTY	STATE
BRUTON	YORK	VIRGINIA
WILLIAMSBURG OFFICE		NO. P/N # 73
J.B.B. - 1948 -		

Plat Book No. 4 Page 115


D. B. 66 pg.

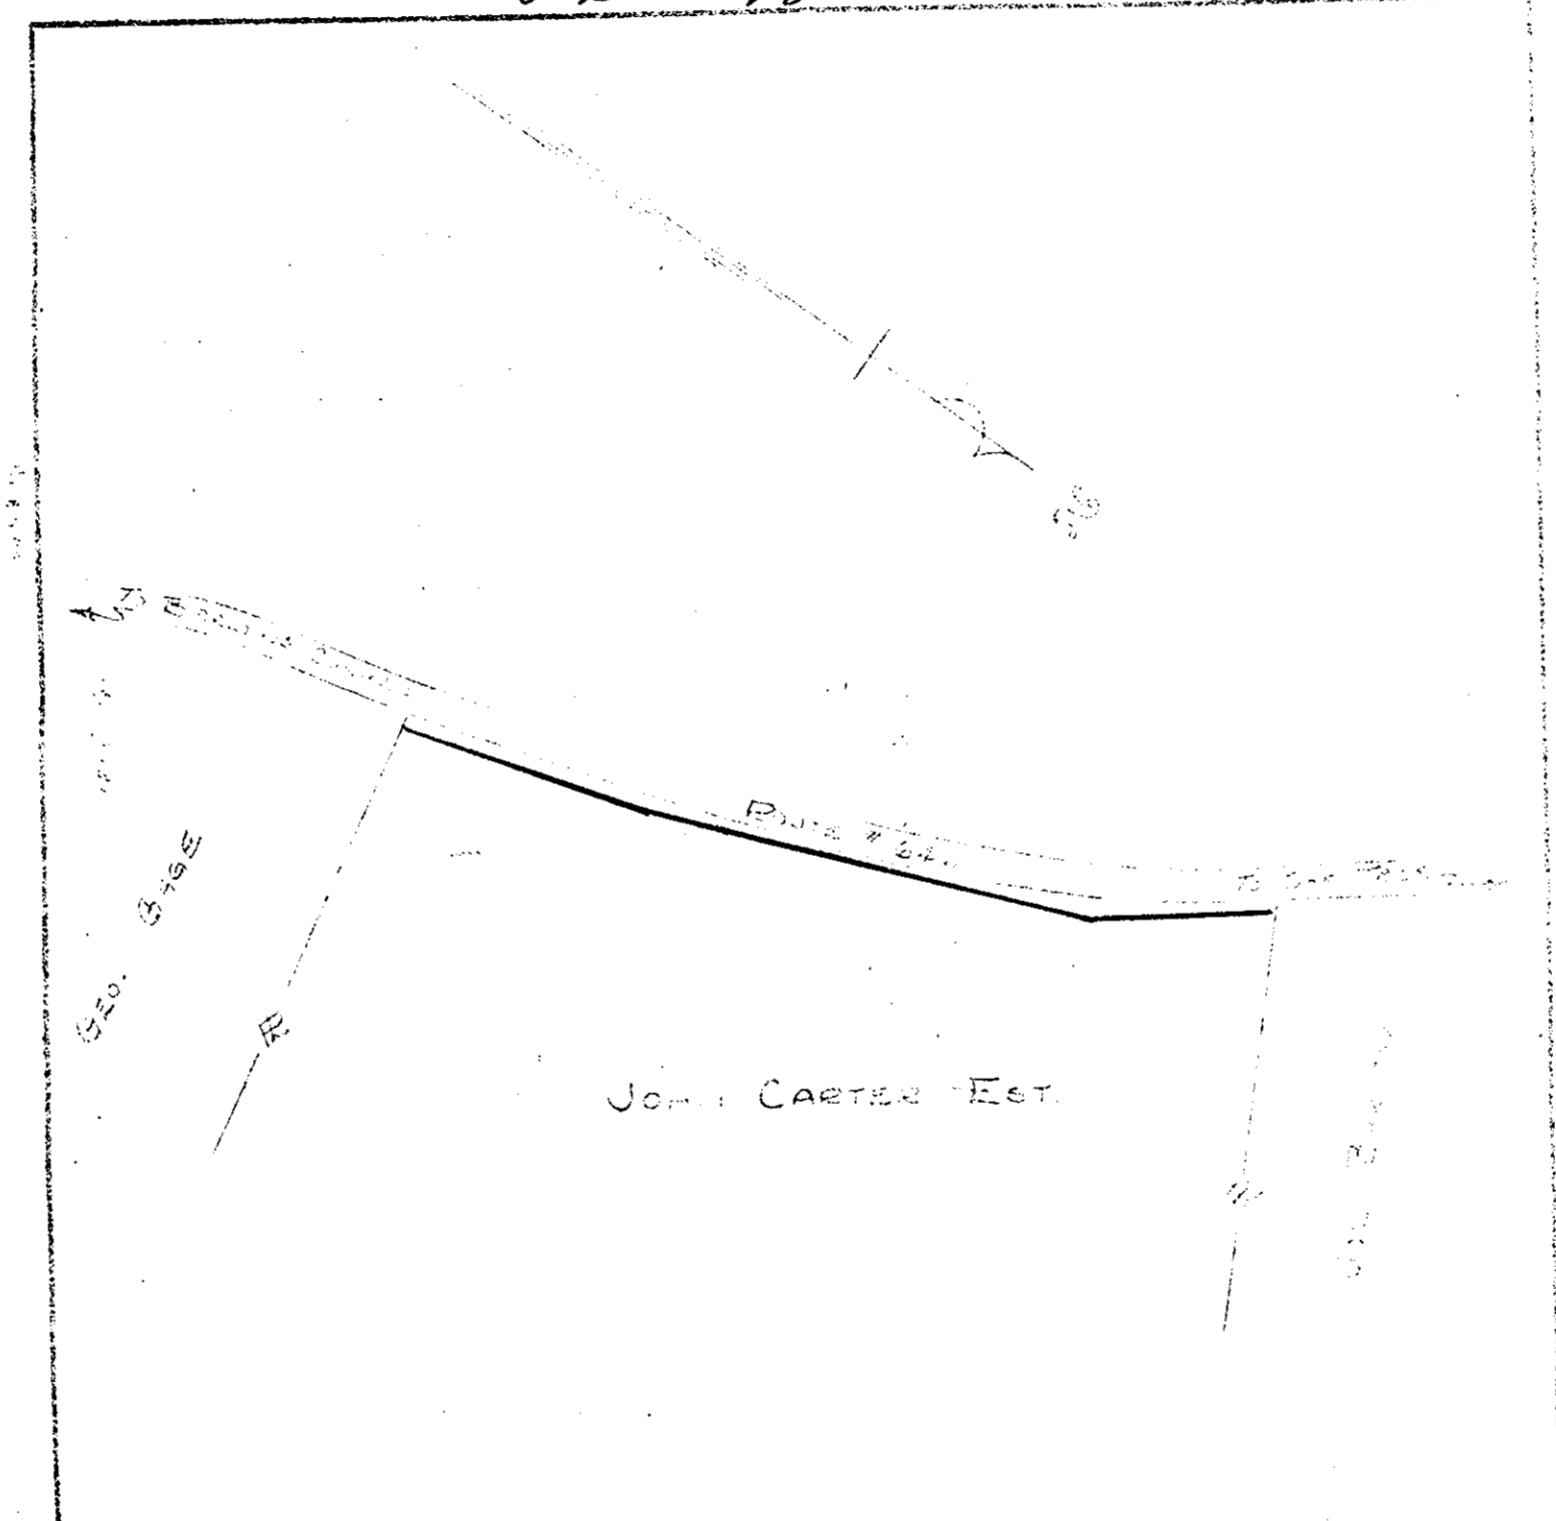

VEPCO FORM NO. 13		
VIRGINIA ELECTRIC AND POWER COMPANY		
PLAT TO ACCOMPANY RIGHT-OF-WAY AGREEMENT		
PENINSULA		DISTRICT
DISTRICT	COUNTY	STATE
BRUTON	YORK	VIRGINIA
WILLIAMSBURG OFFICE		NO. P/N # 73
J.B.B. - 1948 -		

Plat Book No. 4 Page 115

D. B. 66 pg.

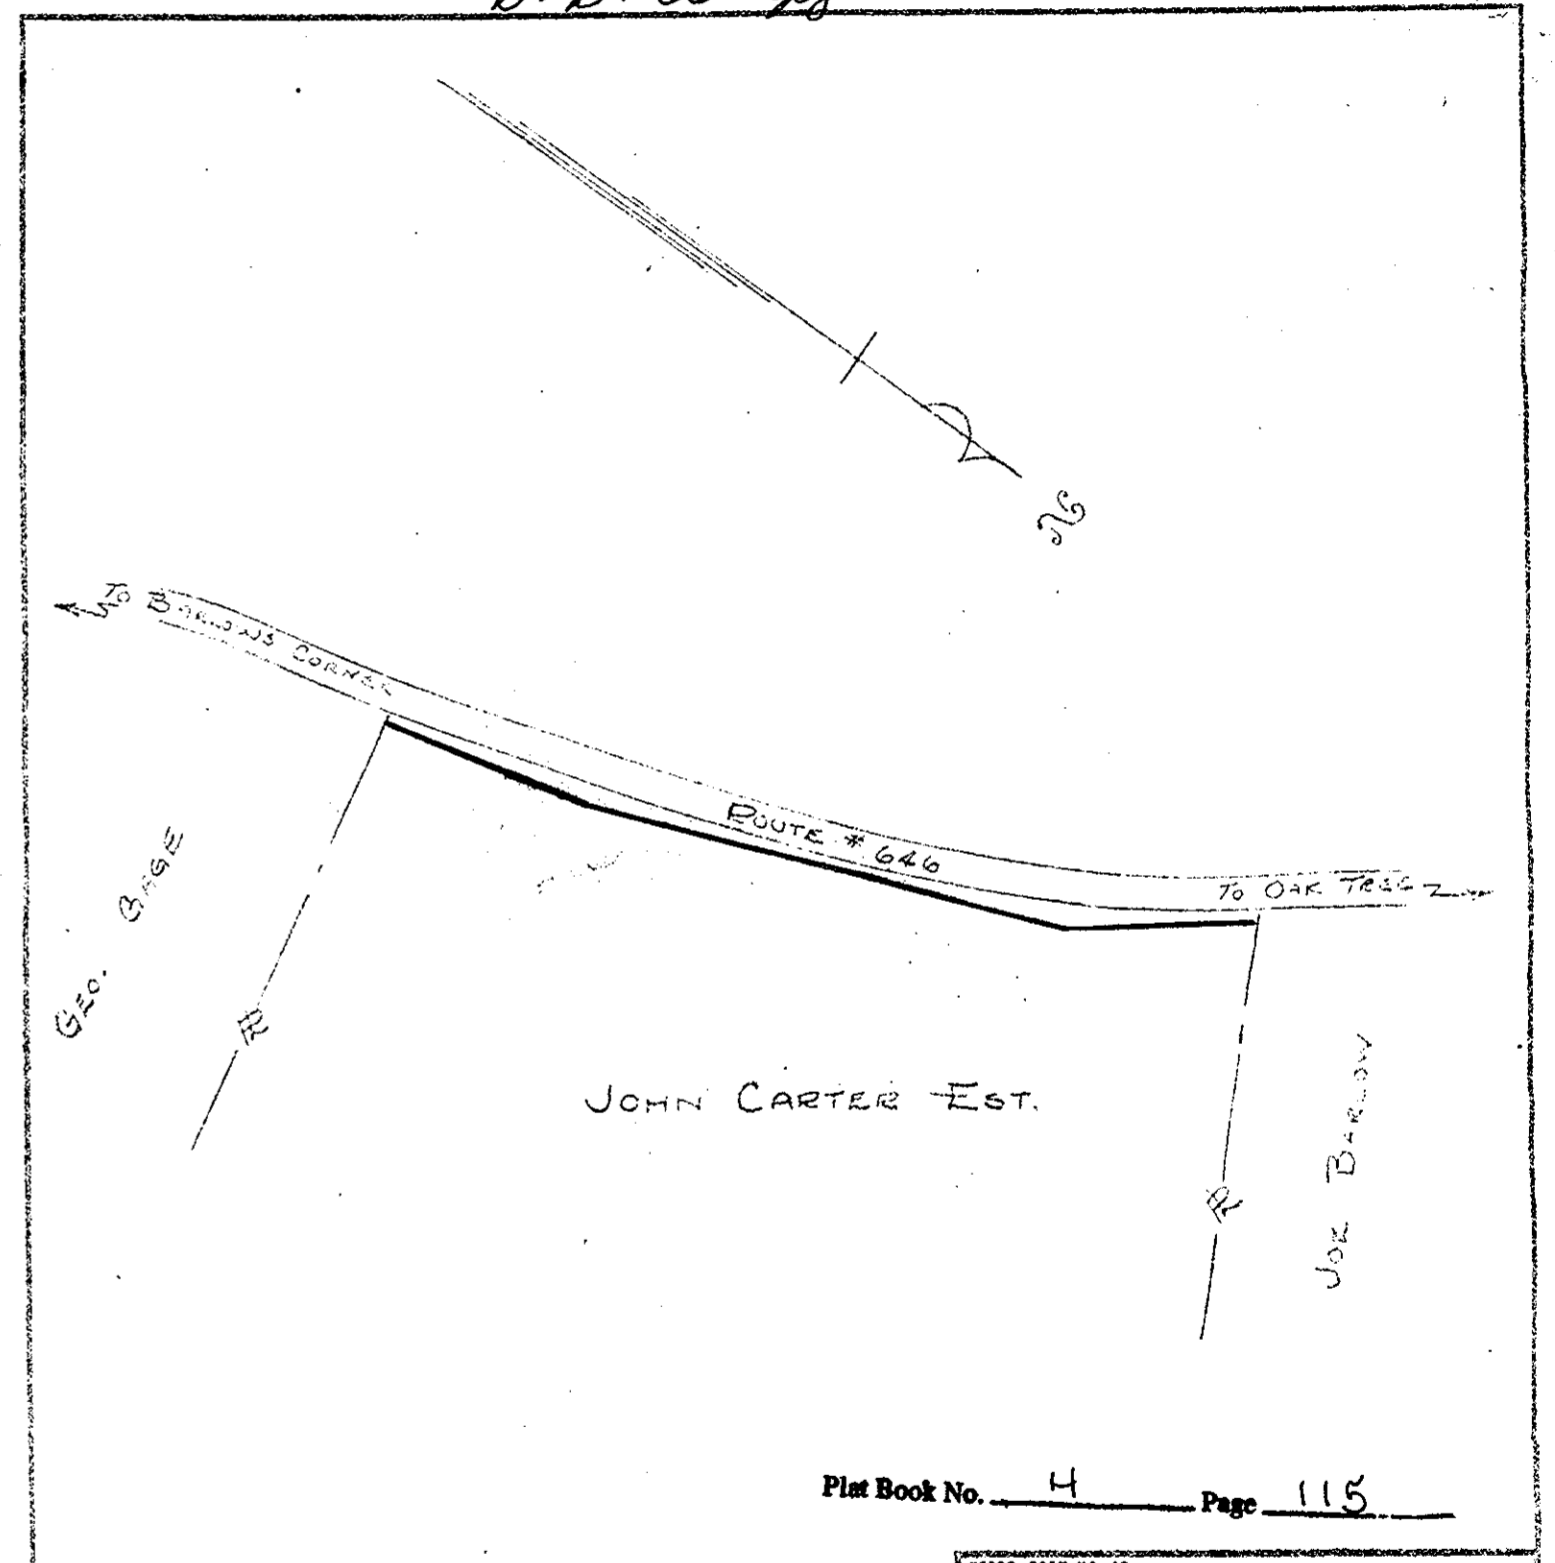

VEPCO FORM NO. 13		
VIRGINIA ELECTRIC AND POWER COMPANY		
PLAT TO ACCOMPANY RIGHT-OF-WAY AGREEMENT		
PENINSULA		DISTRICT
DISTRICT	COUNTY	STATE
BRUTON	YORK	VIRGINIA
WILLIAMSBURG OFFICE		NO. P/N # 73
J.B.B. - 1948 -		

Plat Book No. 4 Page 115