


Virginia: In the Clerk's Office of the Circuit Court of York County, the 15th day of September, 1949. The foregoing plat was presented by the Trustees of the Town of York and admitted to record as the law requires.

Teste: *Bluff Hallway* Clerk.


A B # 68 p 148

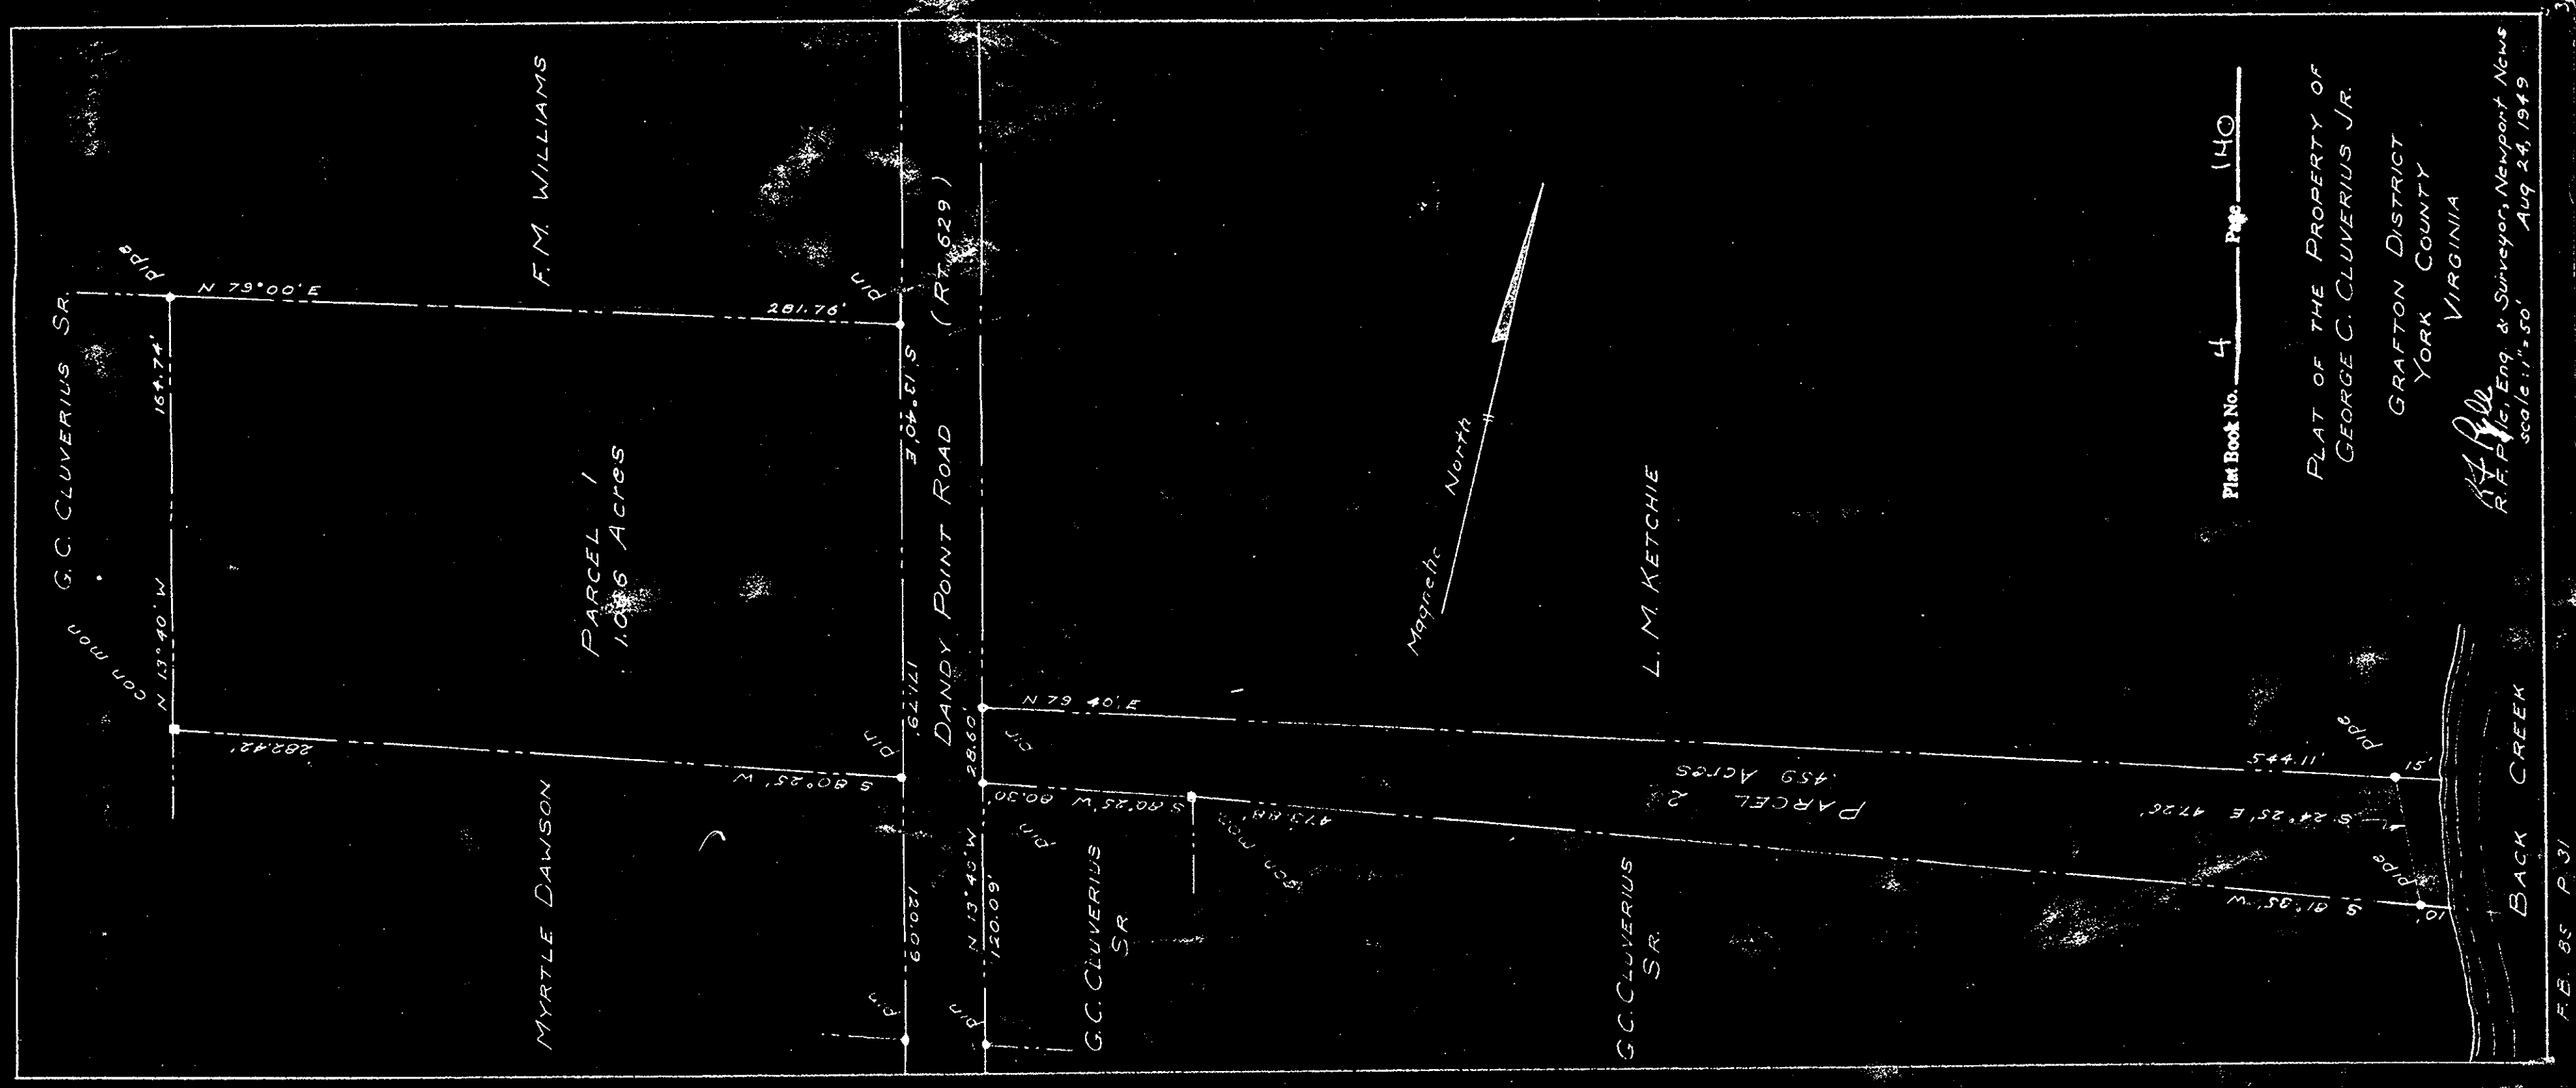

Plat Book No. 4 Page 140

PLAT OF THE PROPERTY OF
GEORGE C. CLUVERIUS JR.
GRAFTON DISTRICT
YORK COUNTY
VIRGINIA
R.F. Pyle
R.F. Pyle, Eng. & Surveyor, Newport News
Scale: 1" = 50' Aug 24, 1949

F.B. 85 P. 31

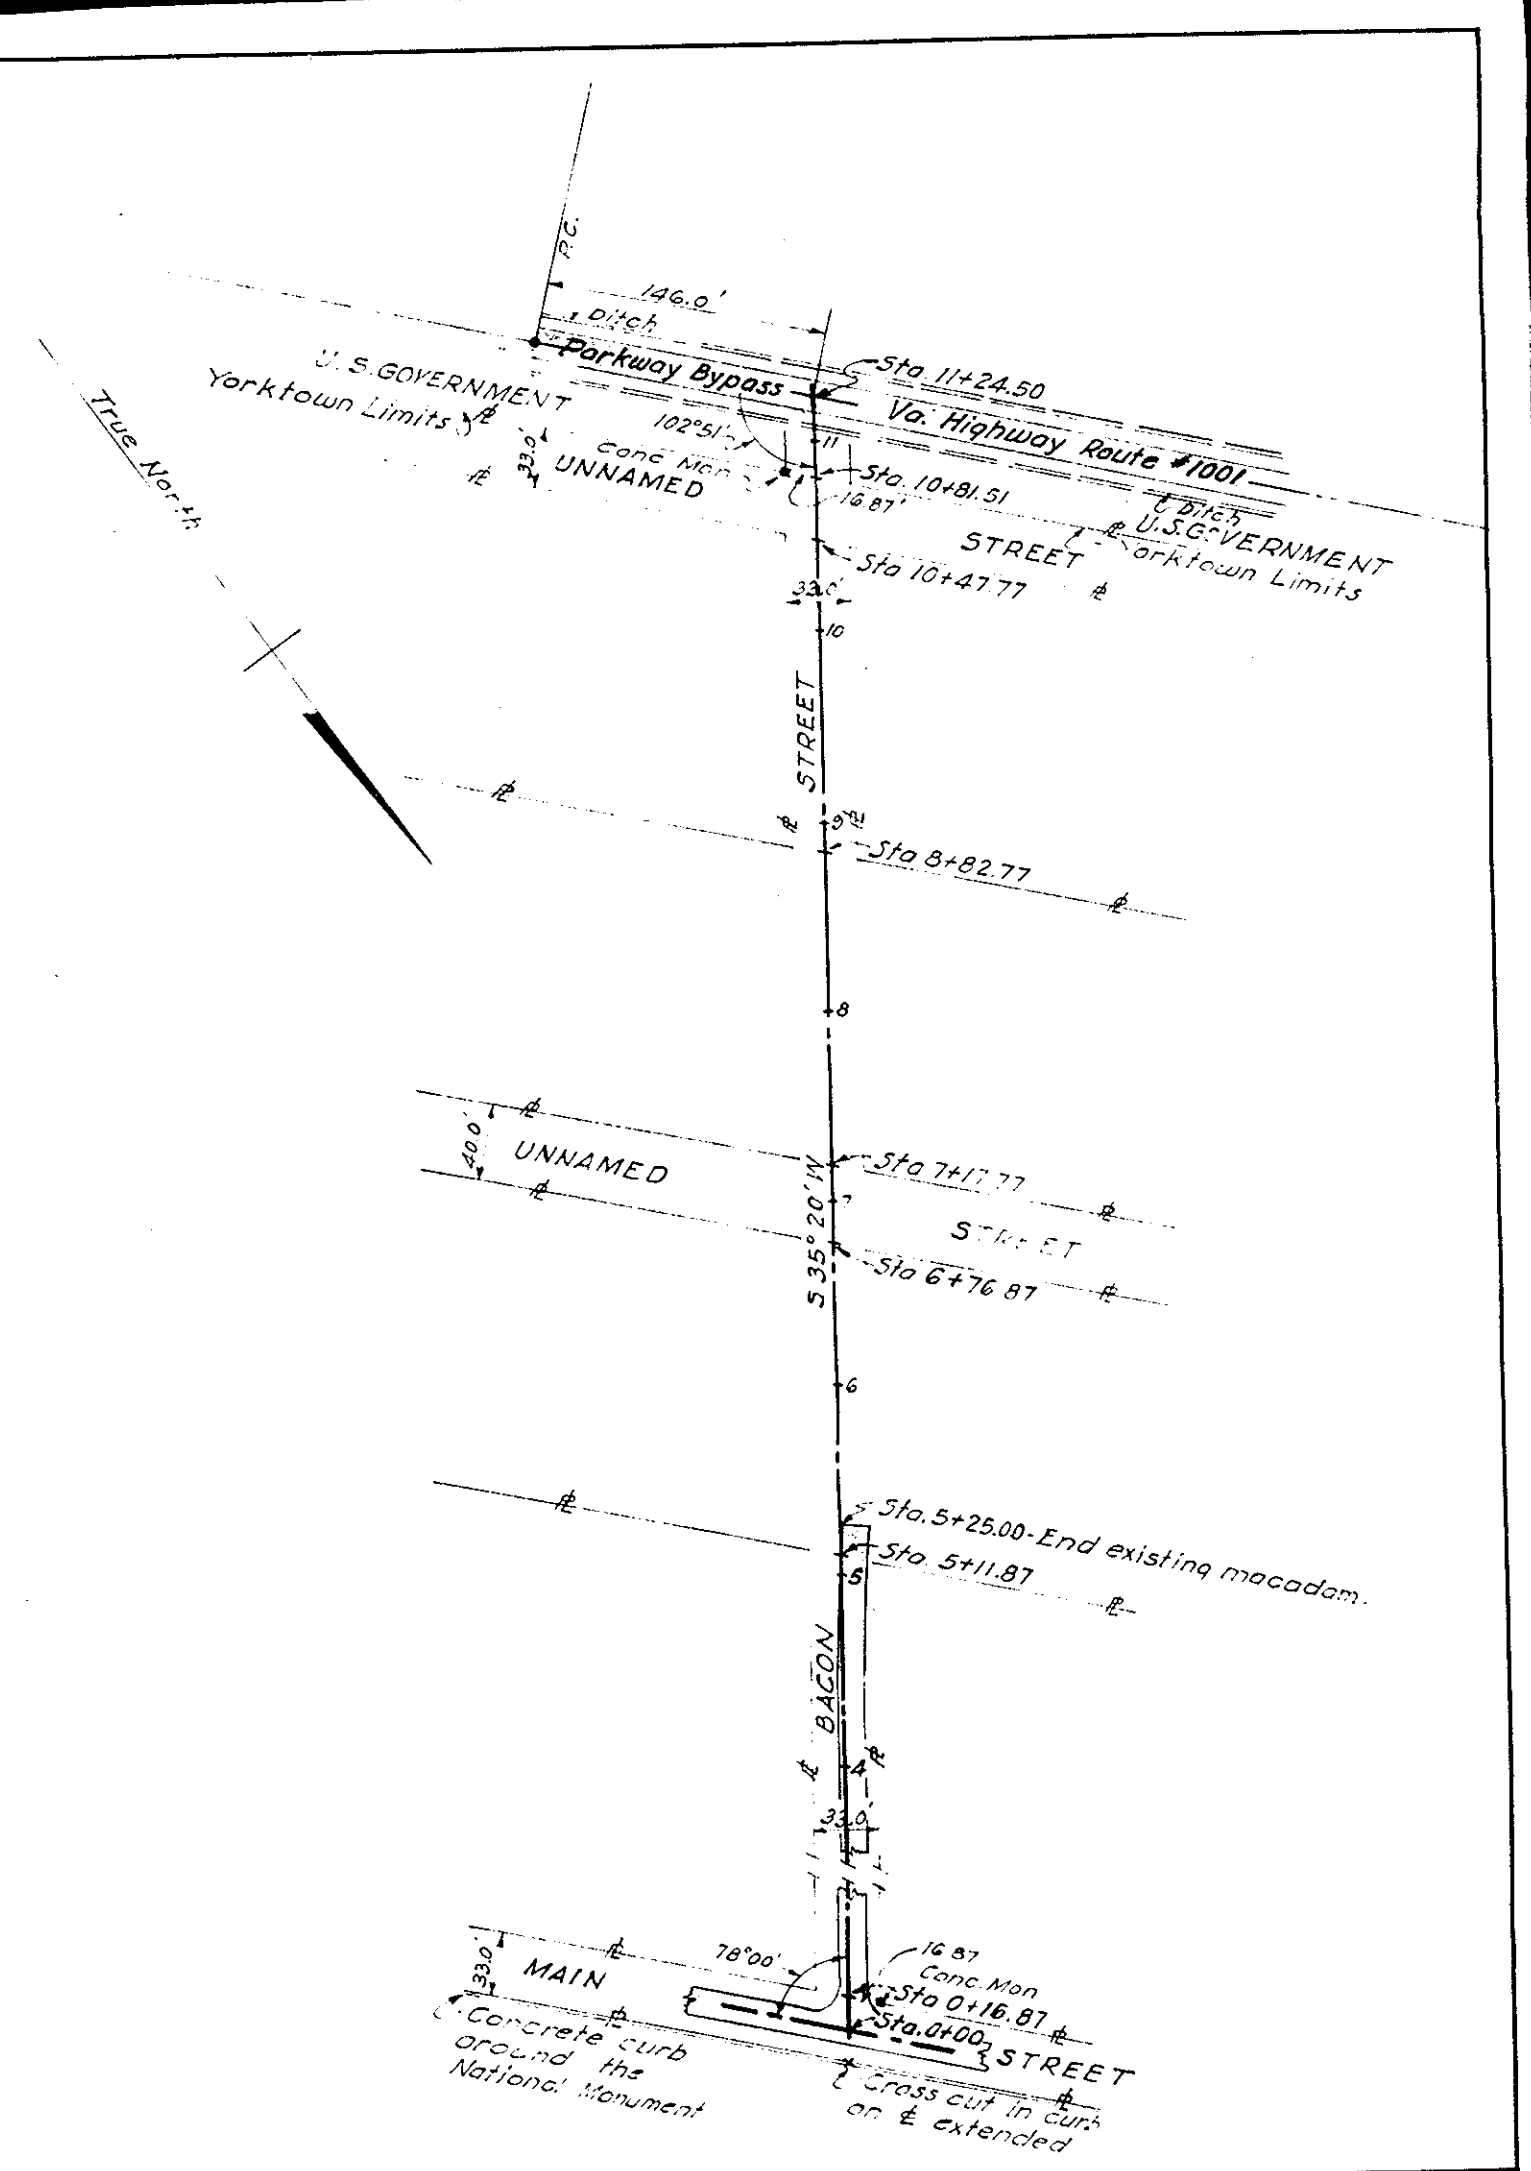

Proposed extension
OF
BACON STREET, YORKTOWN, VA.
From
Station 5+25.00-On Bacon Street.
To
Station 10+81.51-Yorktown Limits
R.F. Pyle
R.F. PYLE, ENG. NEWPORT NEWS, VA
Scale: 1" = 100' February 17, 1949

F.B. 72 Pq. 22
F.B. 85 P. 42