



Deed Book 73, page 359

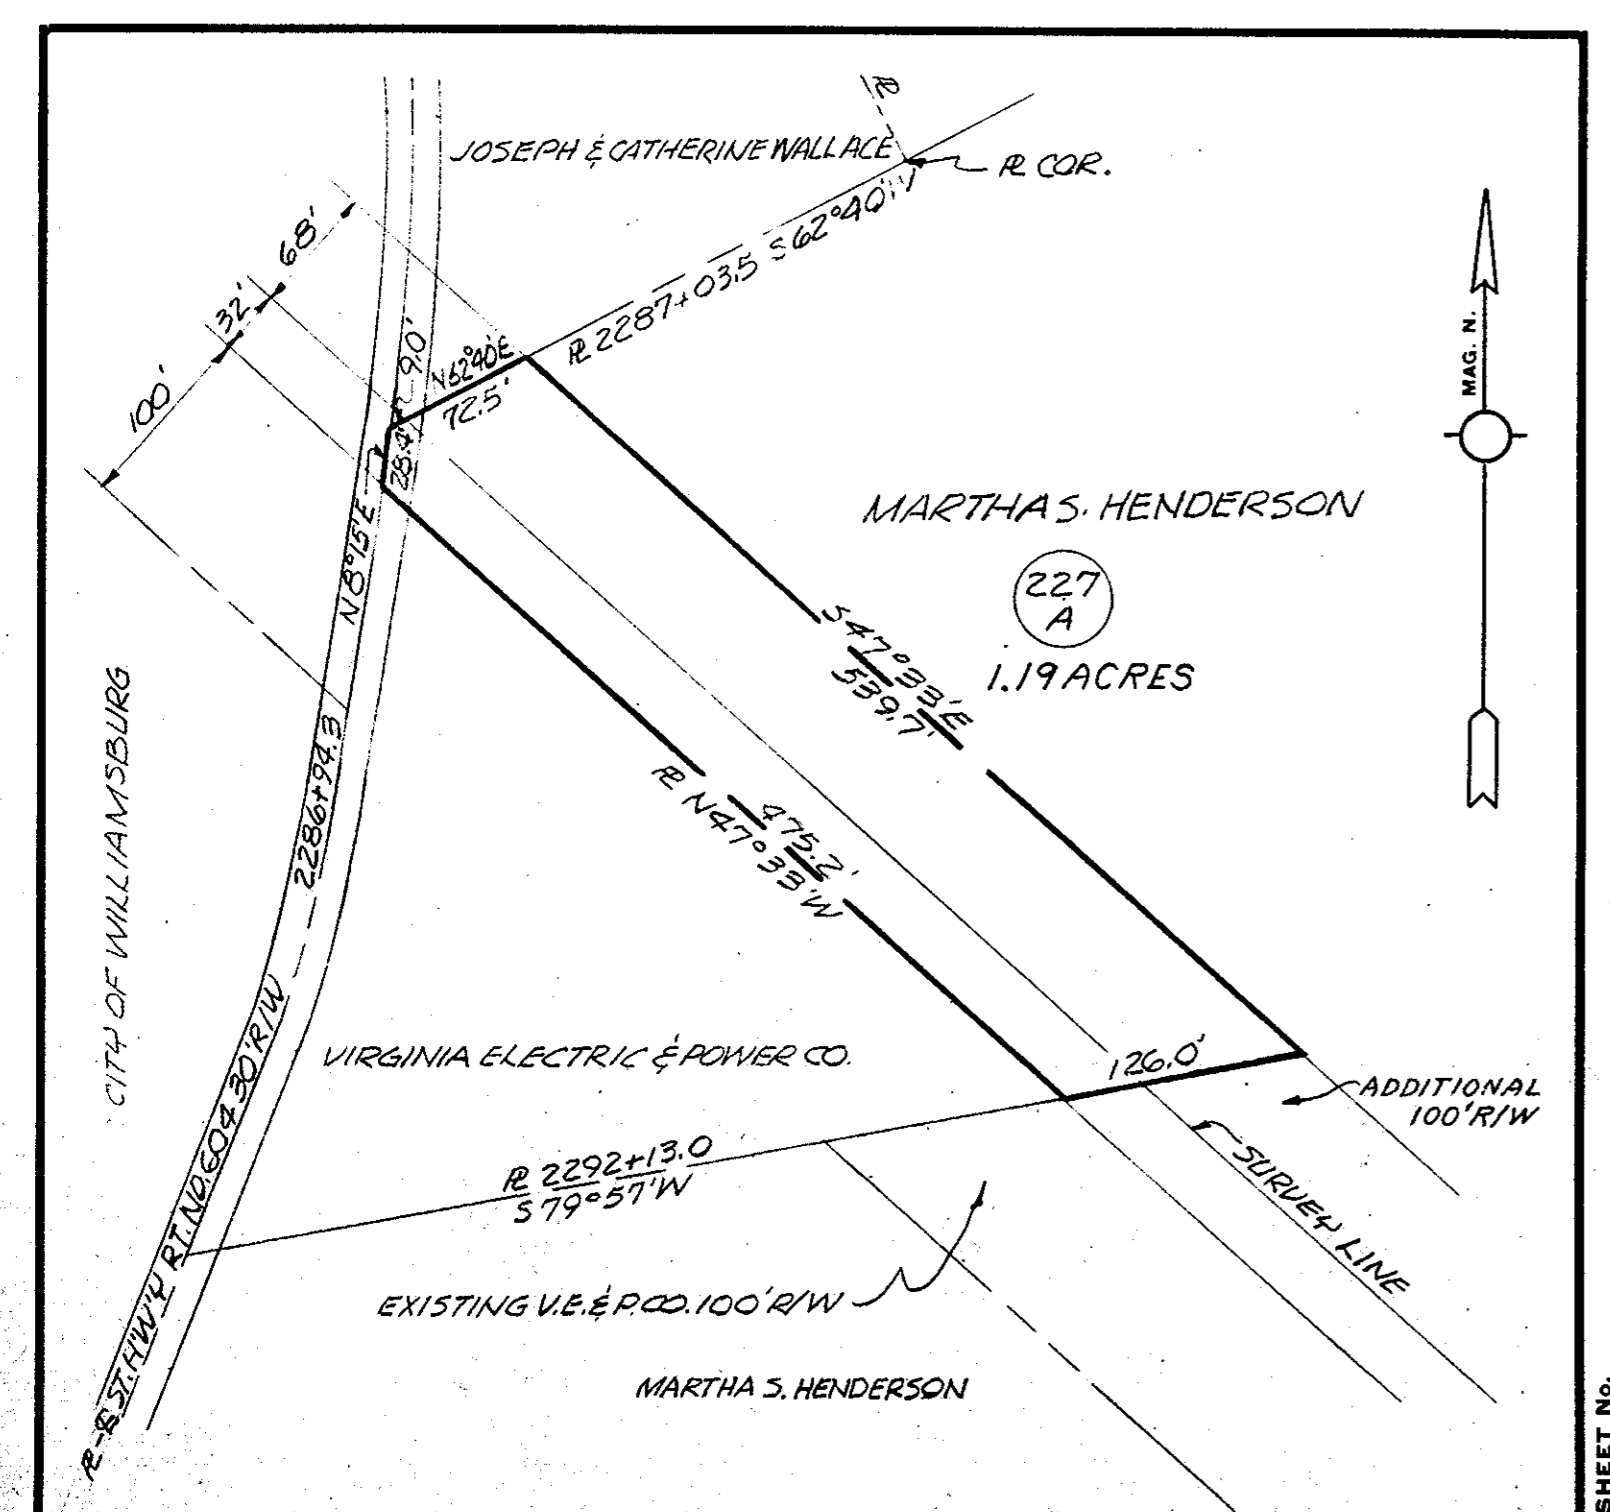

<b>VIRGINIA ELECTRIC AND POWER CO.</b>		
"CHESTERFIELD" N.A.C.A.		
TRANSMISSION LINE		
PLAT TO ACCOMPANY P.E.S. SIMPLE DEED		
WITH		
MARTHA S. HENDERSON		
DISTRICT	COUNTY	STATE
BRUTON	YORK	VA.
SCALE: 1 INCH = 100 FT.		NO. 227 A
DATE:	SURVEYED BY	
JULY 30, 1951	STONE & WEBSTER ENG. CORP.	

SHEET No. DRAWER No.

Deed Book 73 p 337

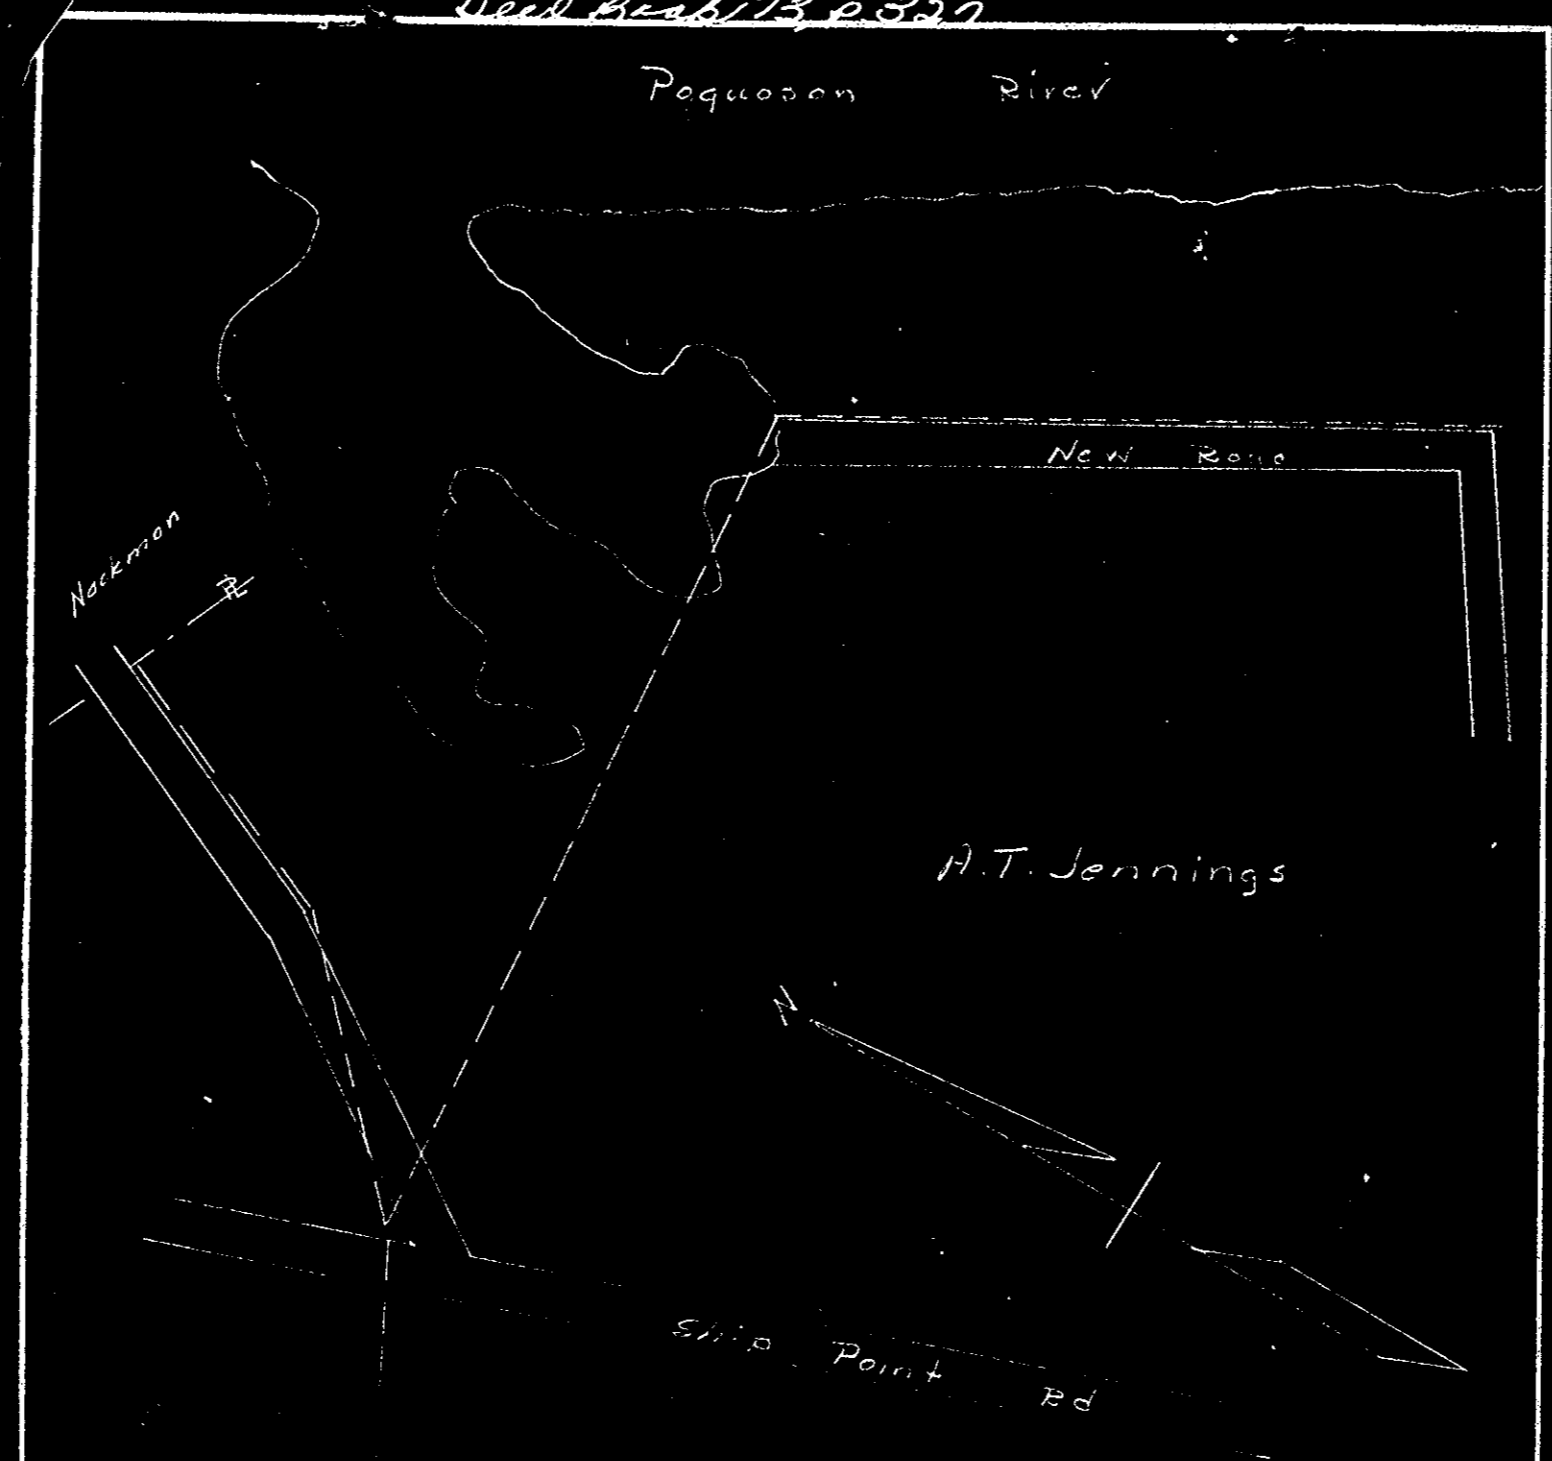


Plat Book No. 4 Page 238

<b>VIRGINIA ELECTRIC AND POWER COMPANY</b>		
PLAT TO ACCOMPANY RIGHT-OF-WAY AGREEMENT		
Peninsula DISTRICT		
DISTRICT	COUNTY	STATE
Peninsula	Groton York	VA.
Newport News OFFICE		No. 123
J.T.W.	1951	

Center Line of Right of Way


Deed Book 73 page 328

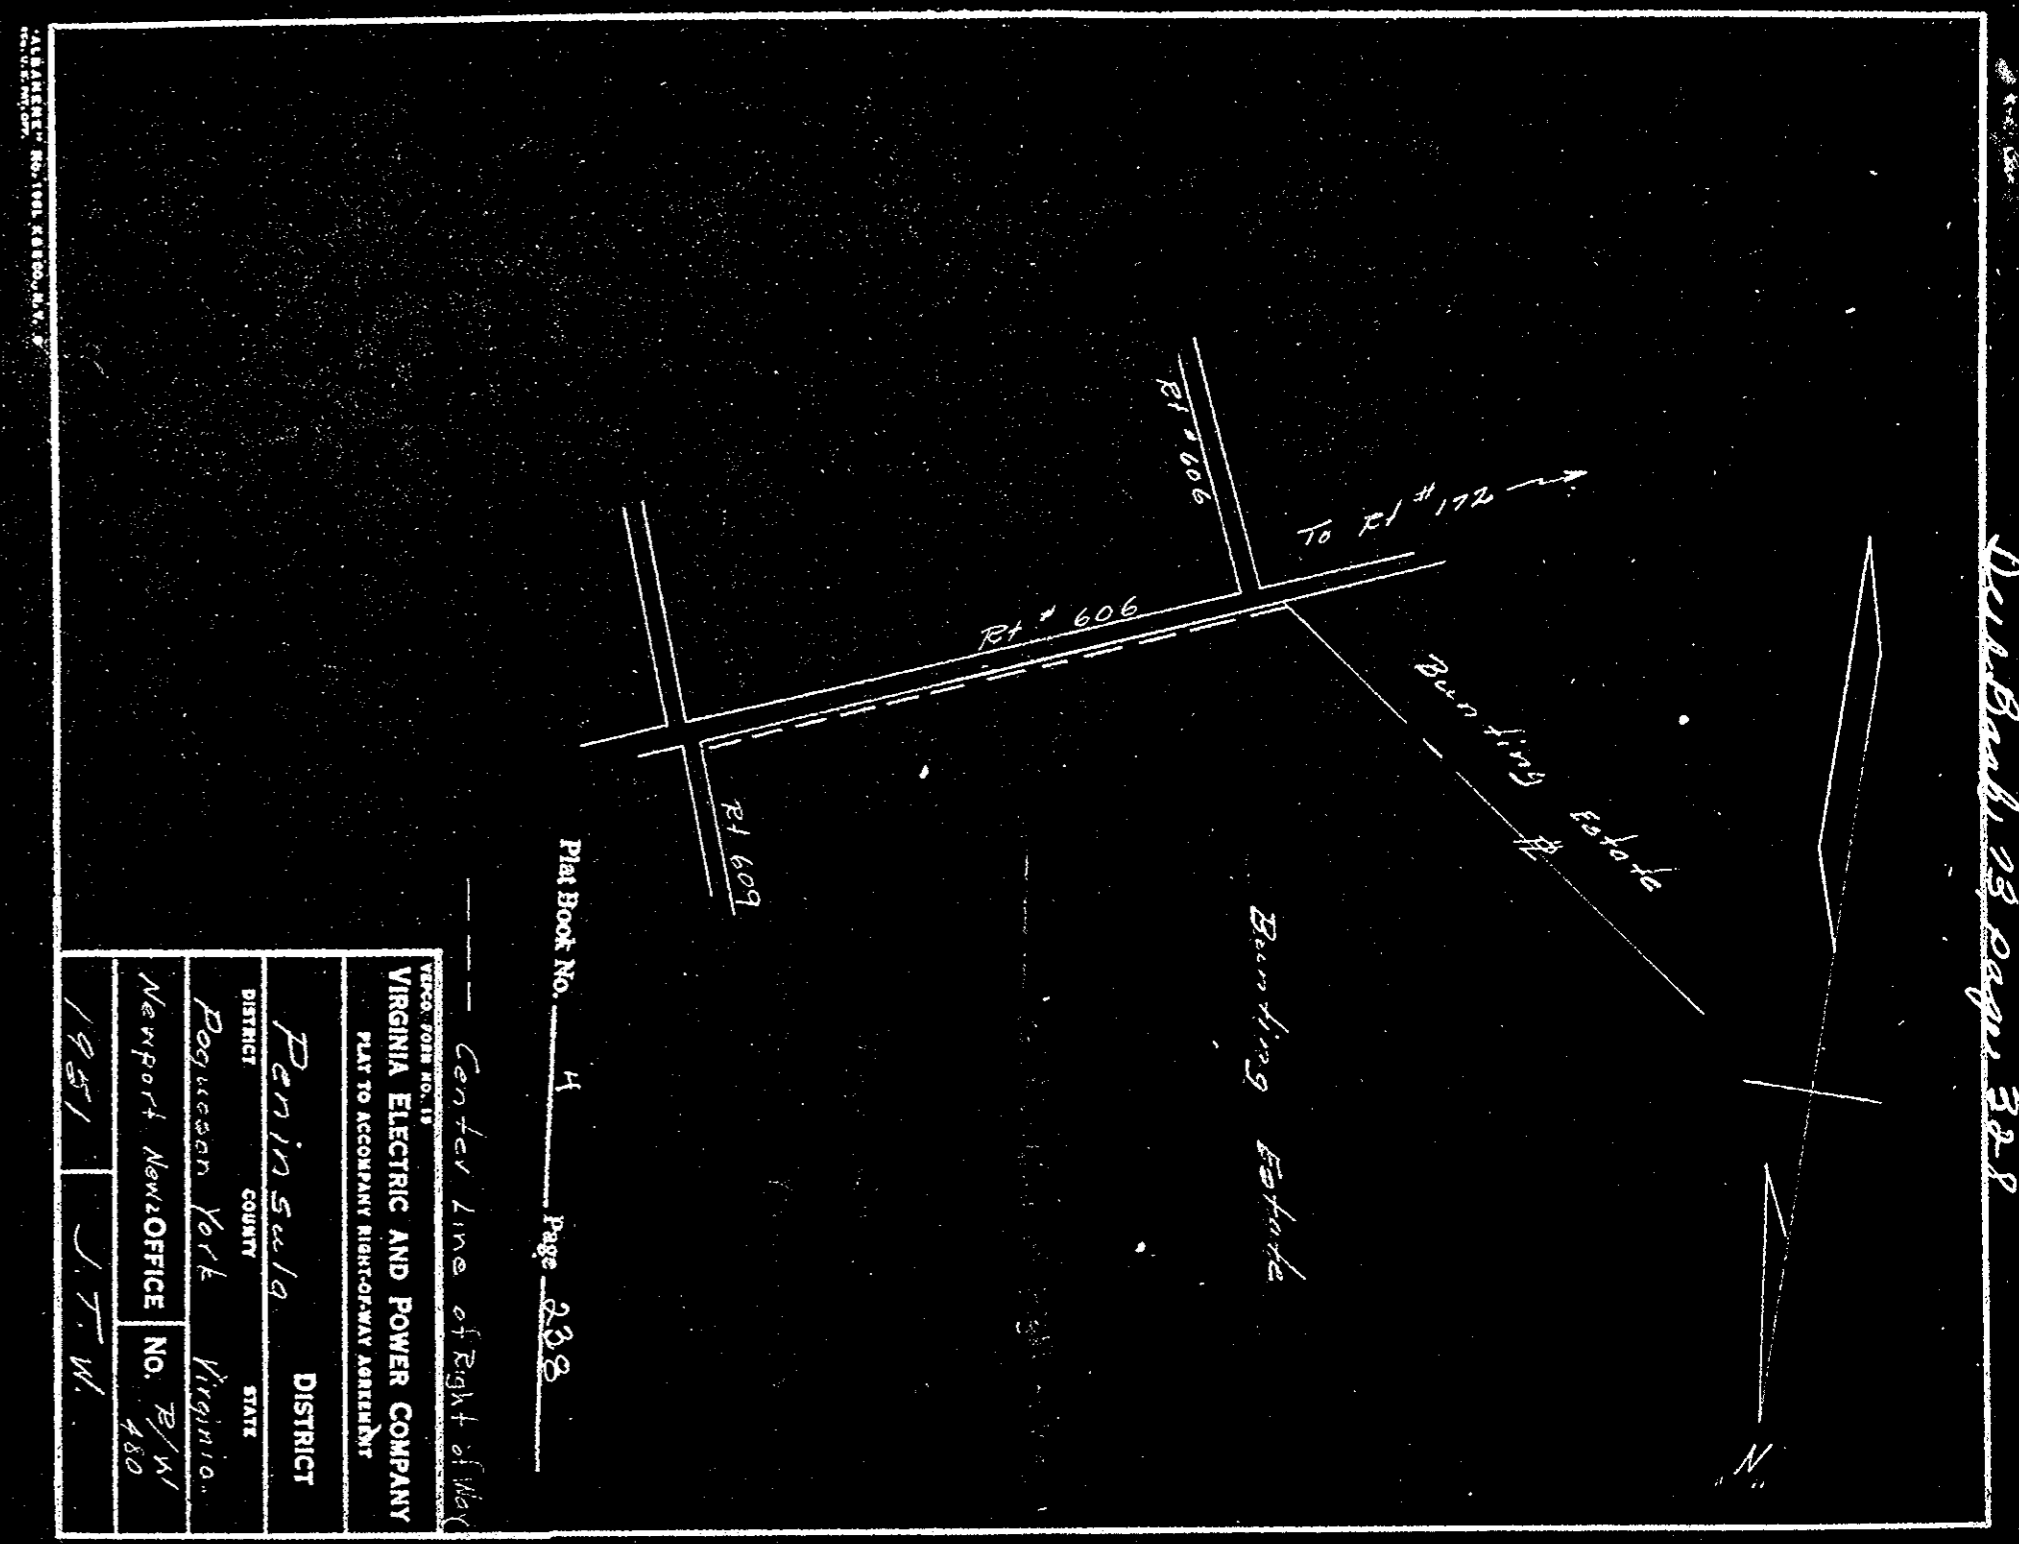

<b>VIRGINIA ELECTRIC AND POWER COMPANY</b>		
PLAT TO ACCOMPANY RIGHT-OF-WAY AGREEMENT		
Center Line of Right of Way		
Peninsula DISTRICT		
DISTRICT	COUNTY	STATE
Peninsula	Groton York	VA.
Newport News OFFICE		No. 123
J.T.W.	1951	

Plat Book No. 4 Page 238

Deed Book 73 page 329

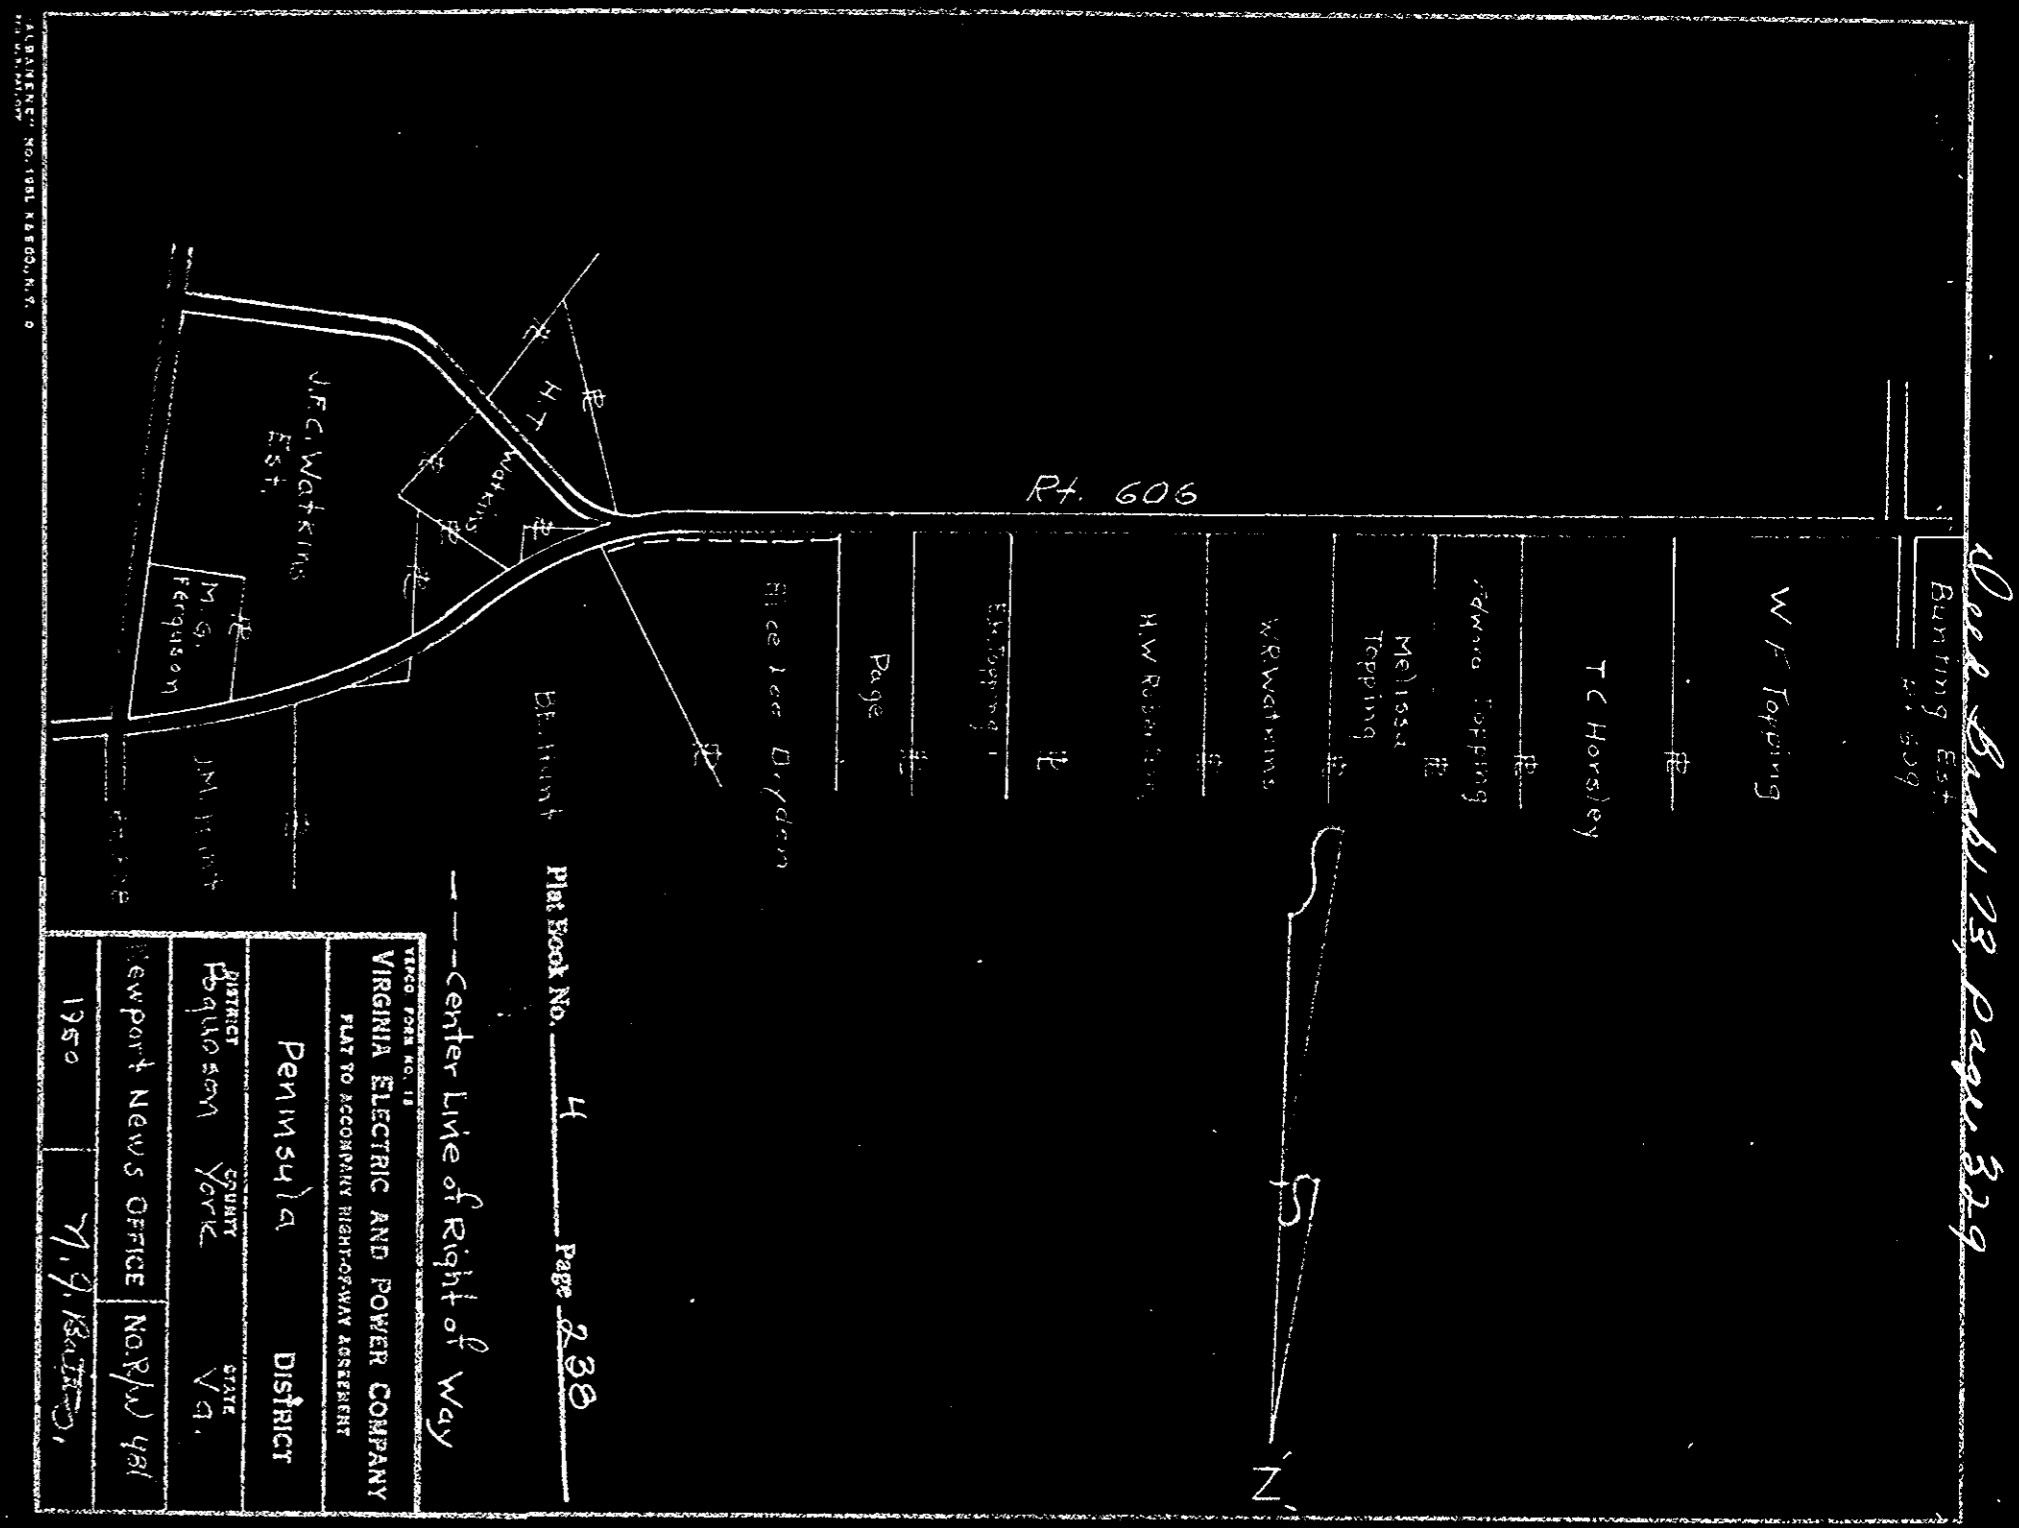

<b>VIRGINIA ELECTRIC AND POWER COMPANY</b>		
PLAT TO ACCOMPANY RIGHT-OF-WAY AGREEMENT		
Center Line of Right of Way		
Peninsula DISTRICT		
DISTRICT	COUNTY	STATE
Peninsula	Groton York	VA.
Newport News OFFICE		No. 123
J.T.W.	1951	

Plat Book No. 4 Page 238