



Deed Book 73, page 519

Deed Book 73, page 521


Deed Book 73, page 523

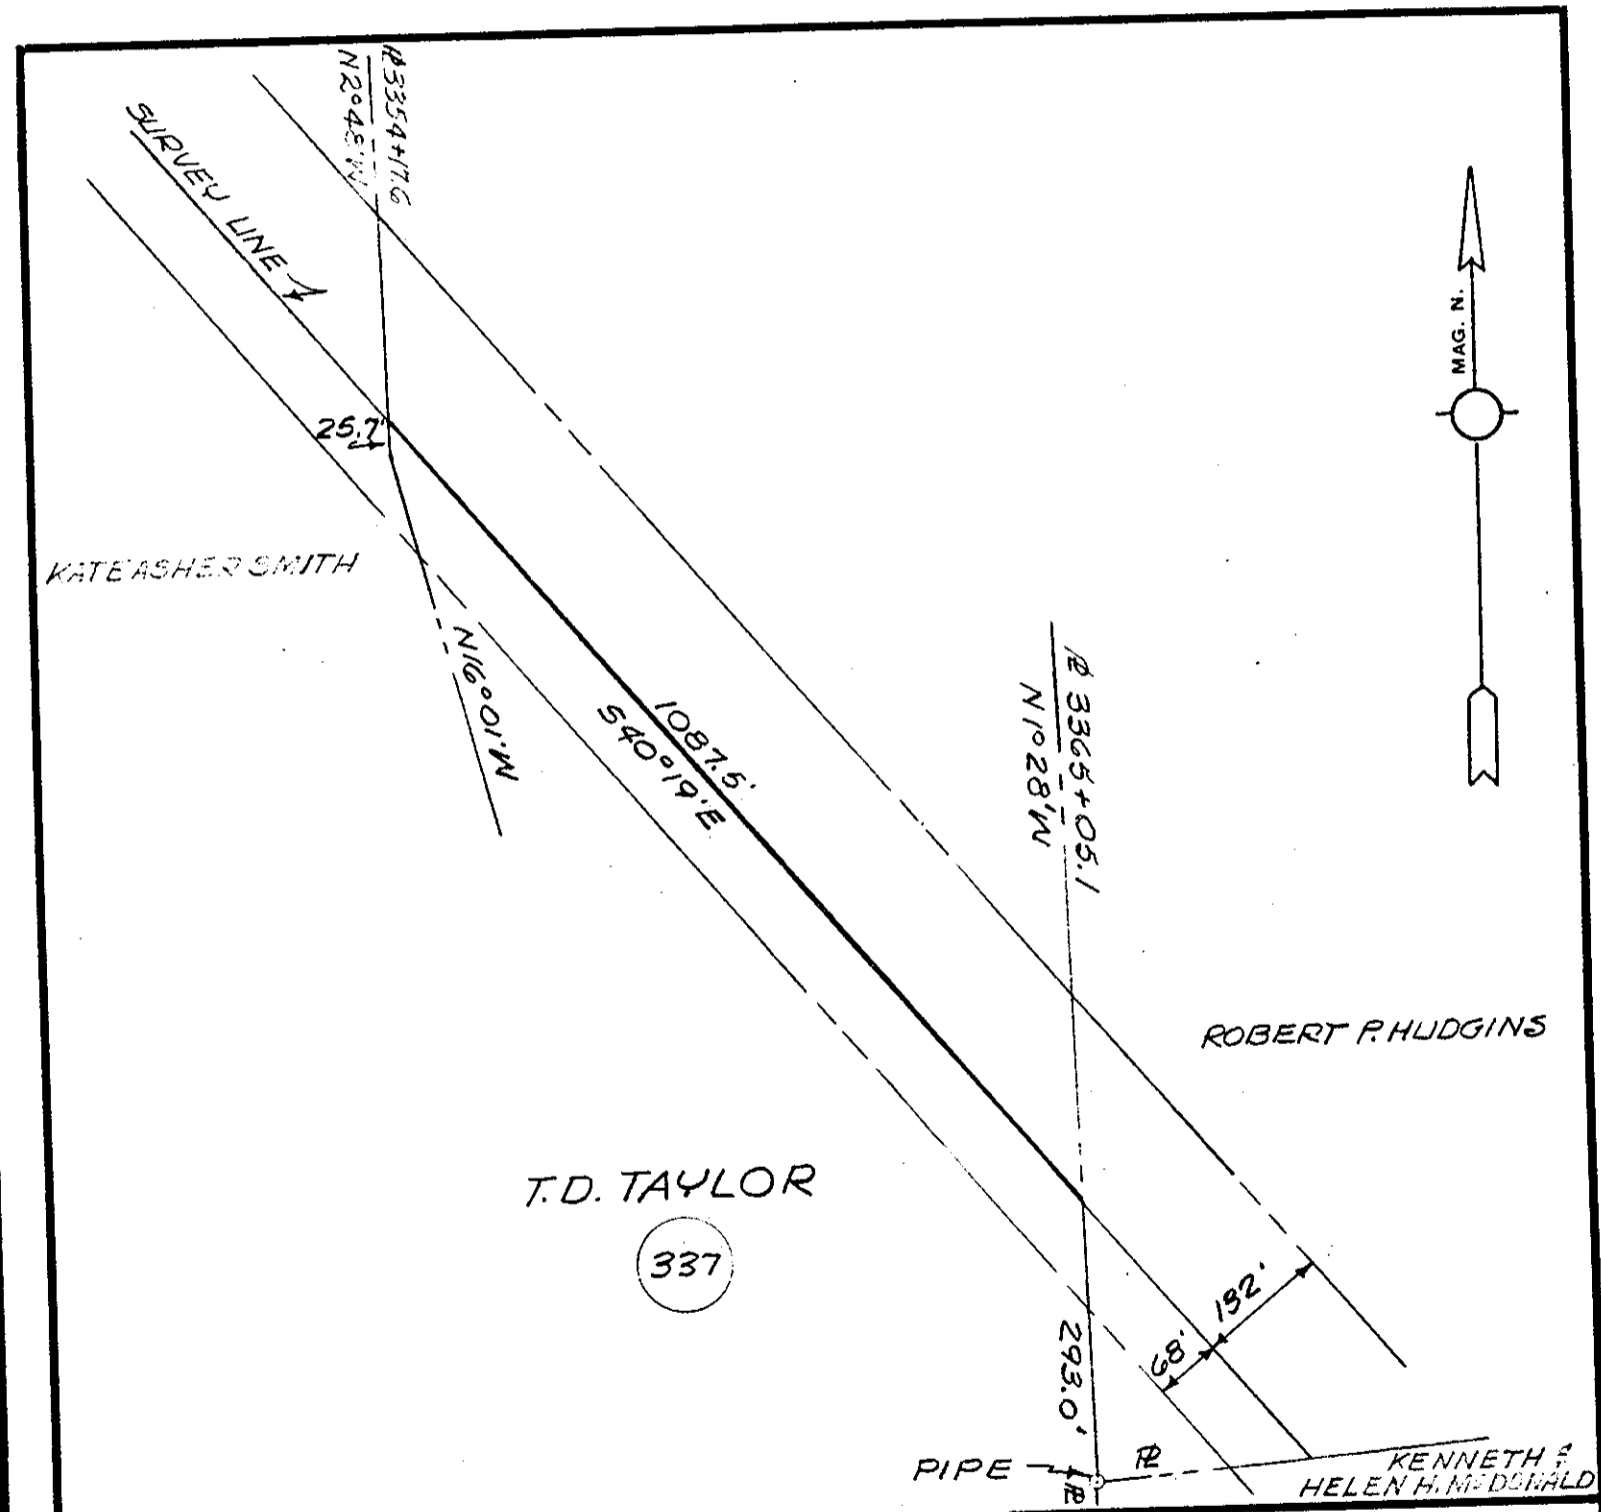

| | | |
|--|---|--------------|
| VIRGINIA ELECTRIC AND POWER CO. CHESTERFIELD - N.A.C.A. | | |
| TRANSMISSION LINE PLAT TO ACCOMPANY RIGHT-OF-WAY AGREEMENT WITH T.D. TAYLOR | | |
| DISTRICT POQUOSON | COUNTY YORK | STATE VA. |
| SCALE: 1 INCH = 200 FT. | NO. 337 | |
| DATE: SEPT. 4, 1951 | SURVEYED BY STONE & WEBSTER ENG. CORP. | |

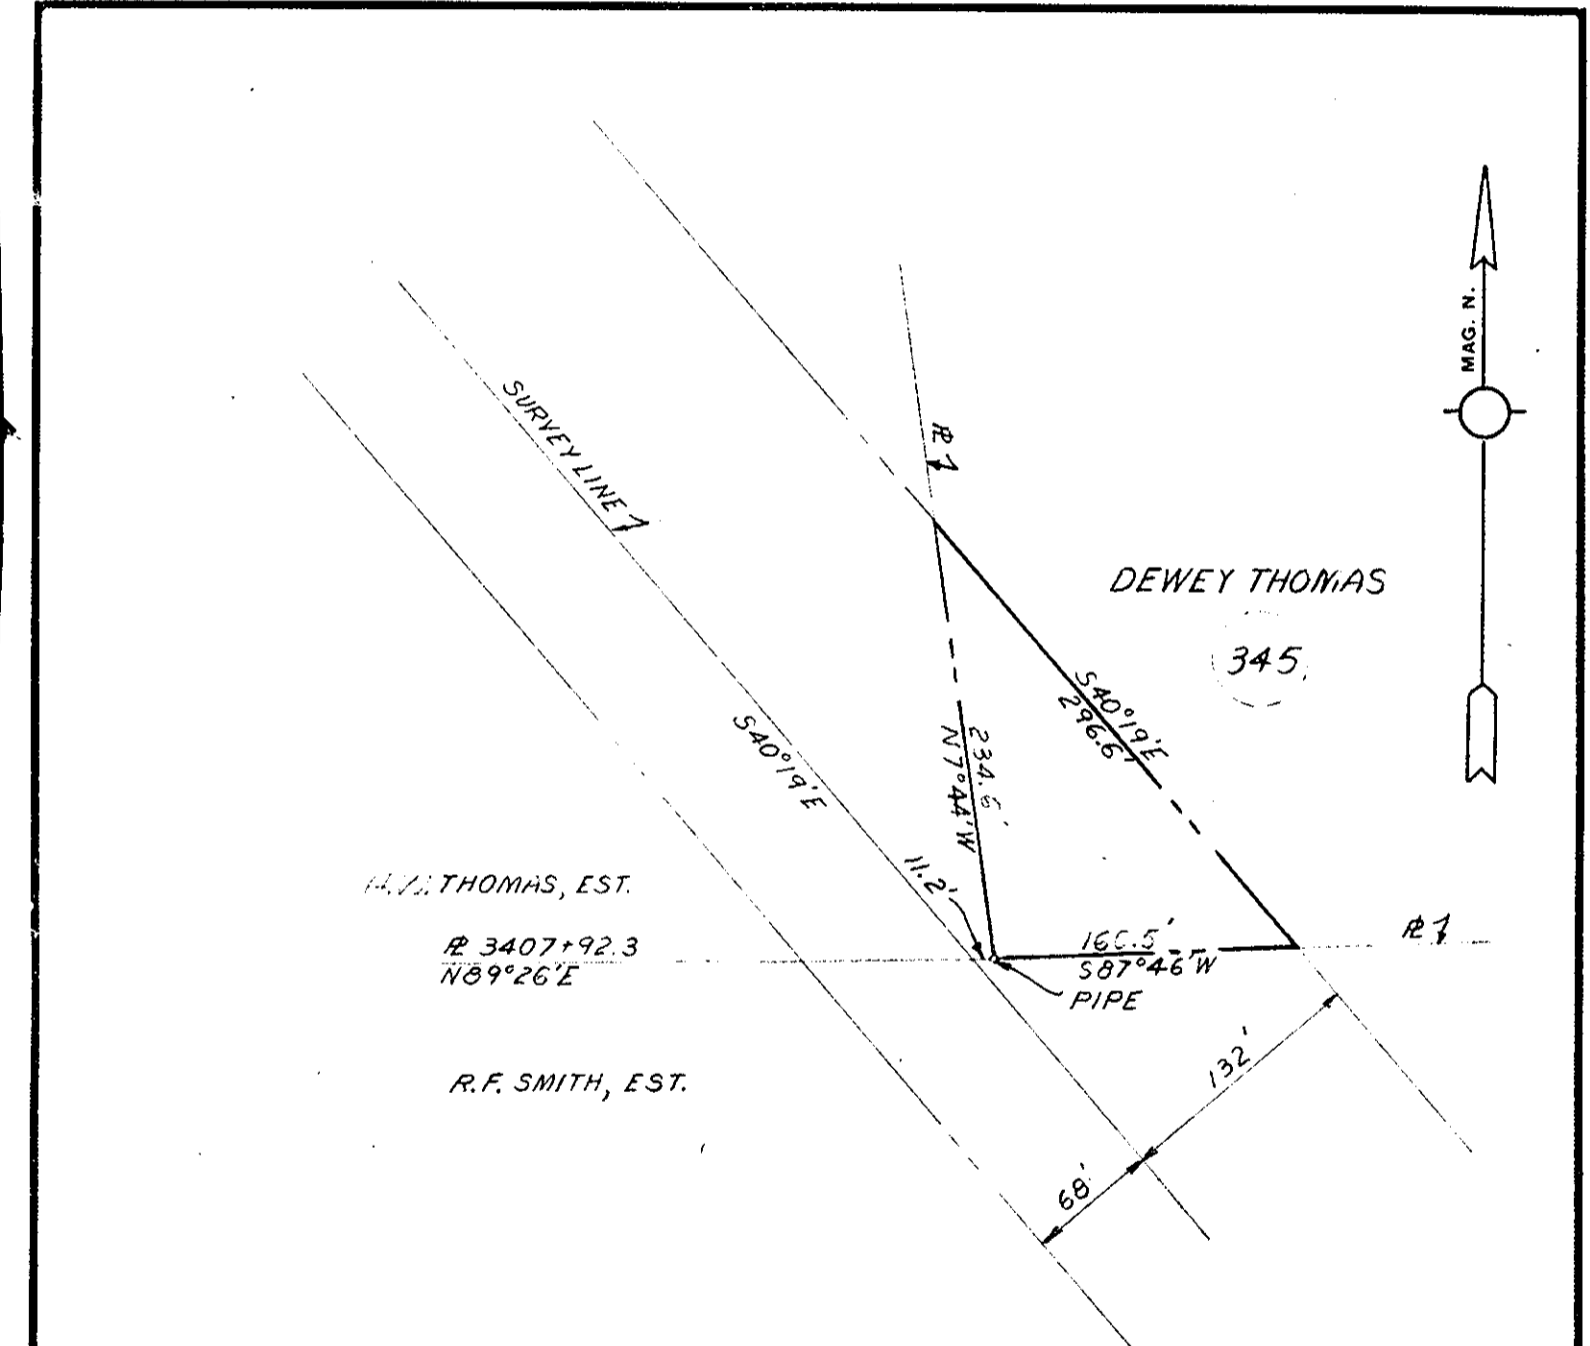

| | | |
|---|---|--------------|
| VIRGINIA ELECTRIC AND POWER CO. CHESTERFIELD - N.A.C.A. | | |
| TRANSMISSION LINE PLAT TO ACCOMPANY RIGHT-OF-WAY AGREEMENT WITH DEWEY THOMAS | | |
| DISTRICT POQUOSON | COUNTY YORK | STATE VA. |
| SCALE: 1 INCH = 100 FT. | NO. 345 | |
| DATE: SEPT. 7, 1951 | SURVEYED BY STONE & WEBSTER ENG. CORP. | |

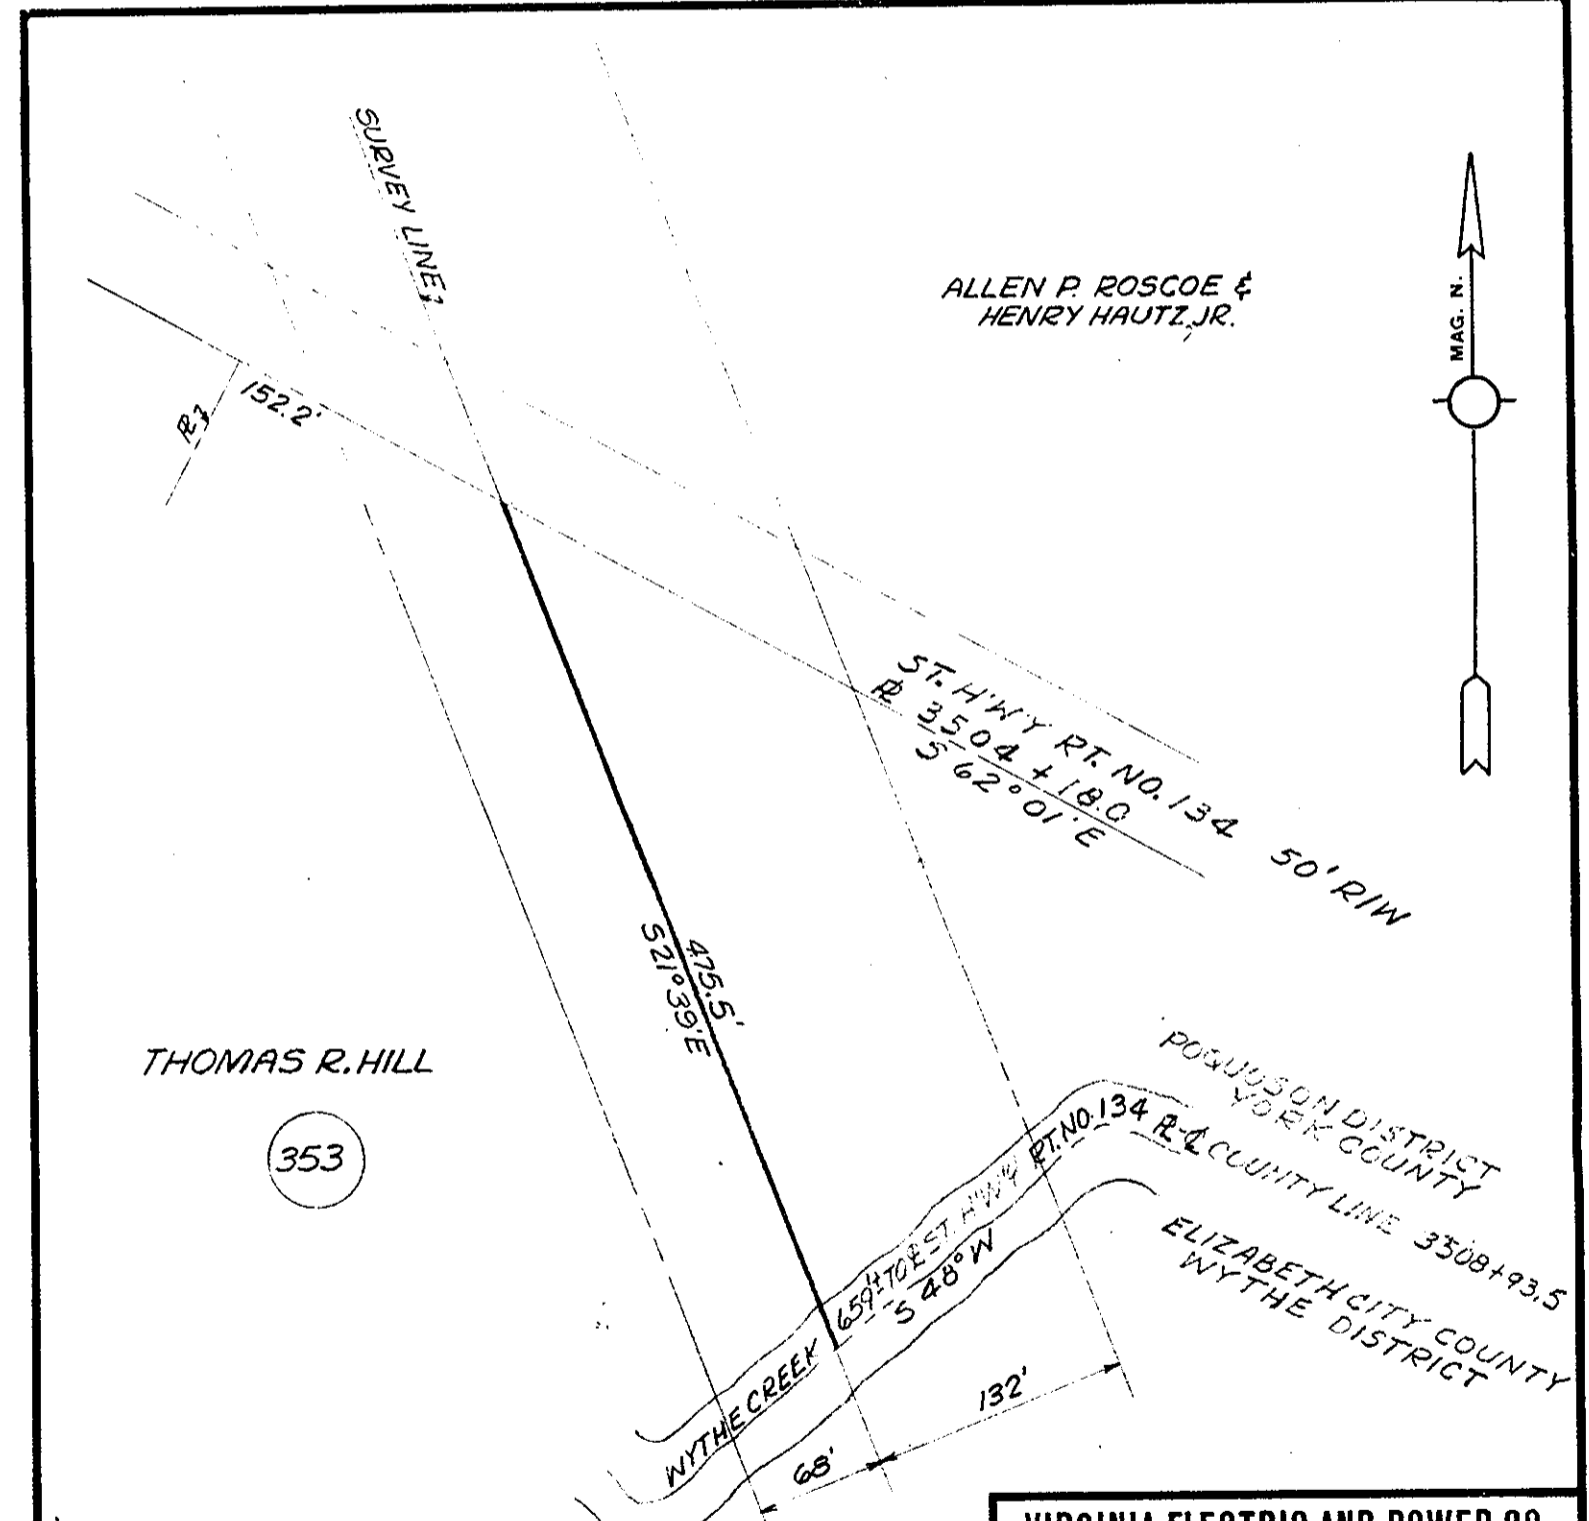

| | | |
|---|---|--------------|
| VIRGINIA ELECTRIC AND POWER CO. CHESTERFIELD - N.A.C.A. | | |
| TRANSMISSION LINE PLAT TO ACCOMPANY RIGHT-OF-WAY AGREEMENT WITH THOMAS R. HILL | | |
| DISTRICT POQUOSON | COUNTY YORK | STATE VA. |
| SCALE: 1 INCH = 100 FT. | NO. 353 | |
| DATE: SEPT. 11, 1951 | SURVEYED BY STONE & WEBSTER ENG. CORP. | |

5.00

0.42

2.00

SHEET NO. DRAWER NO.

SHEET NO. DRAWER NO.

SHEET NO. DRAWER NO.