


Deed Book 73, page 531

Deed Book 74, page 25

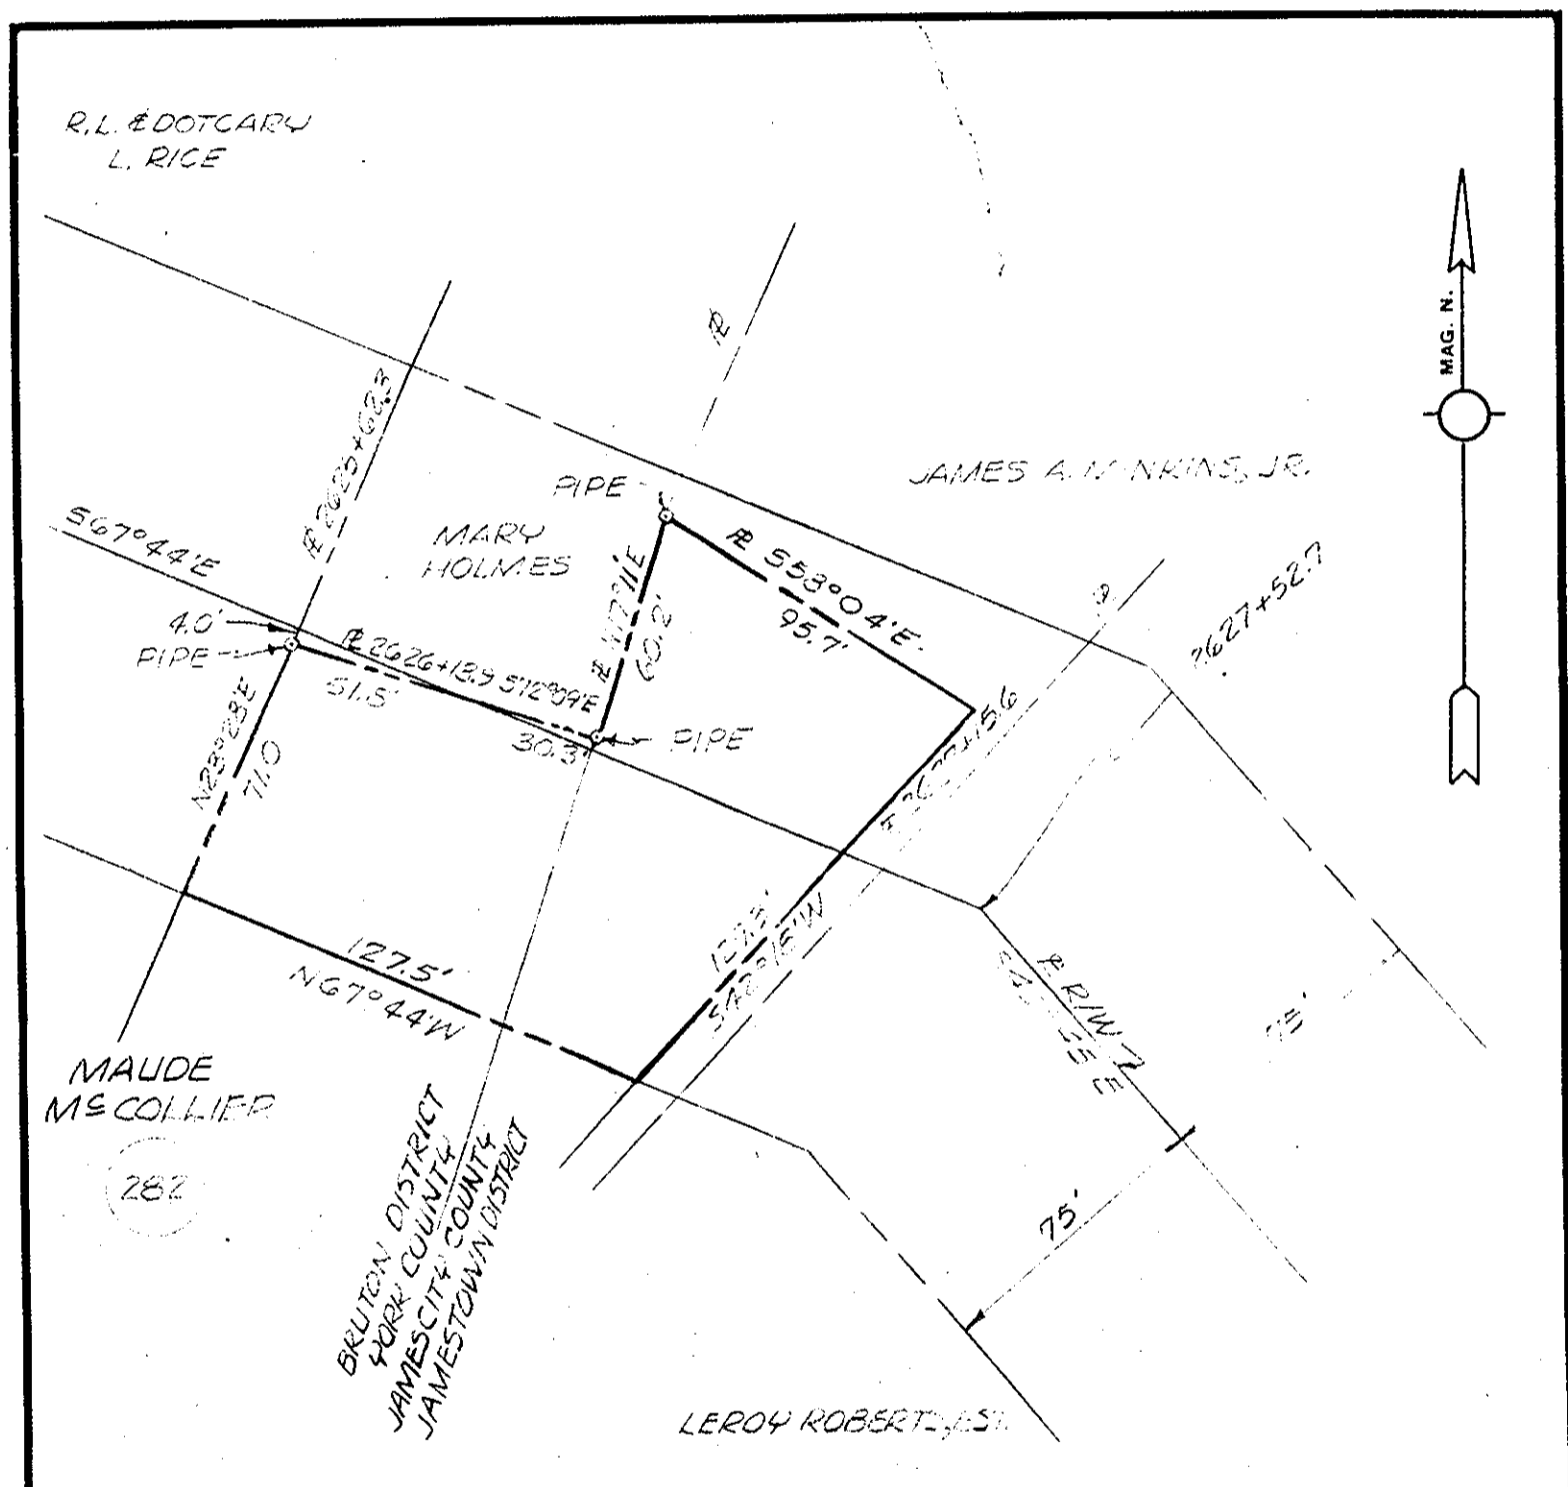


**VIRGINIA ELECTRIC AND POWER CO.**  
CHESTERFIELD-N.A.C.A.

TRANSMISSION LINE  
PLAT TO ACCOMPANY RIGHT-OF-WAY AGREEMENT  
WITH  
**MAUDE MCCOLLIER**


DISTRICT: BRUTON COUNTY: YORK STATE: VA.  
NO. 282

DATE: SEPT. 29, 1951 SURVEYED BY: STONE & WEBSTER ENG. CORP.

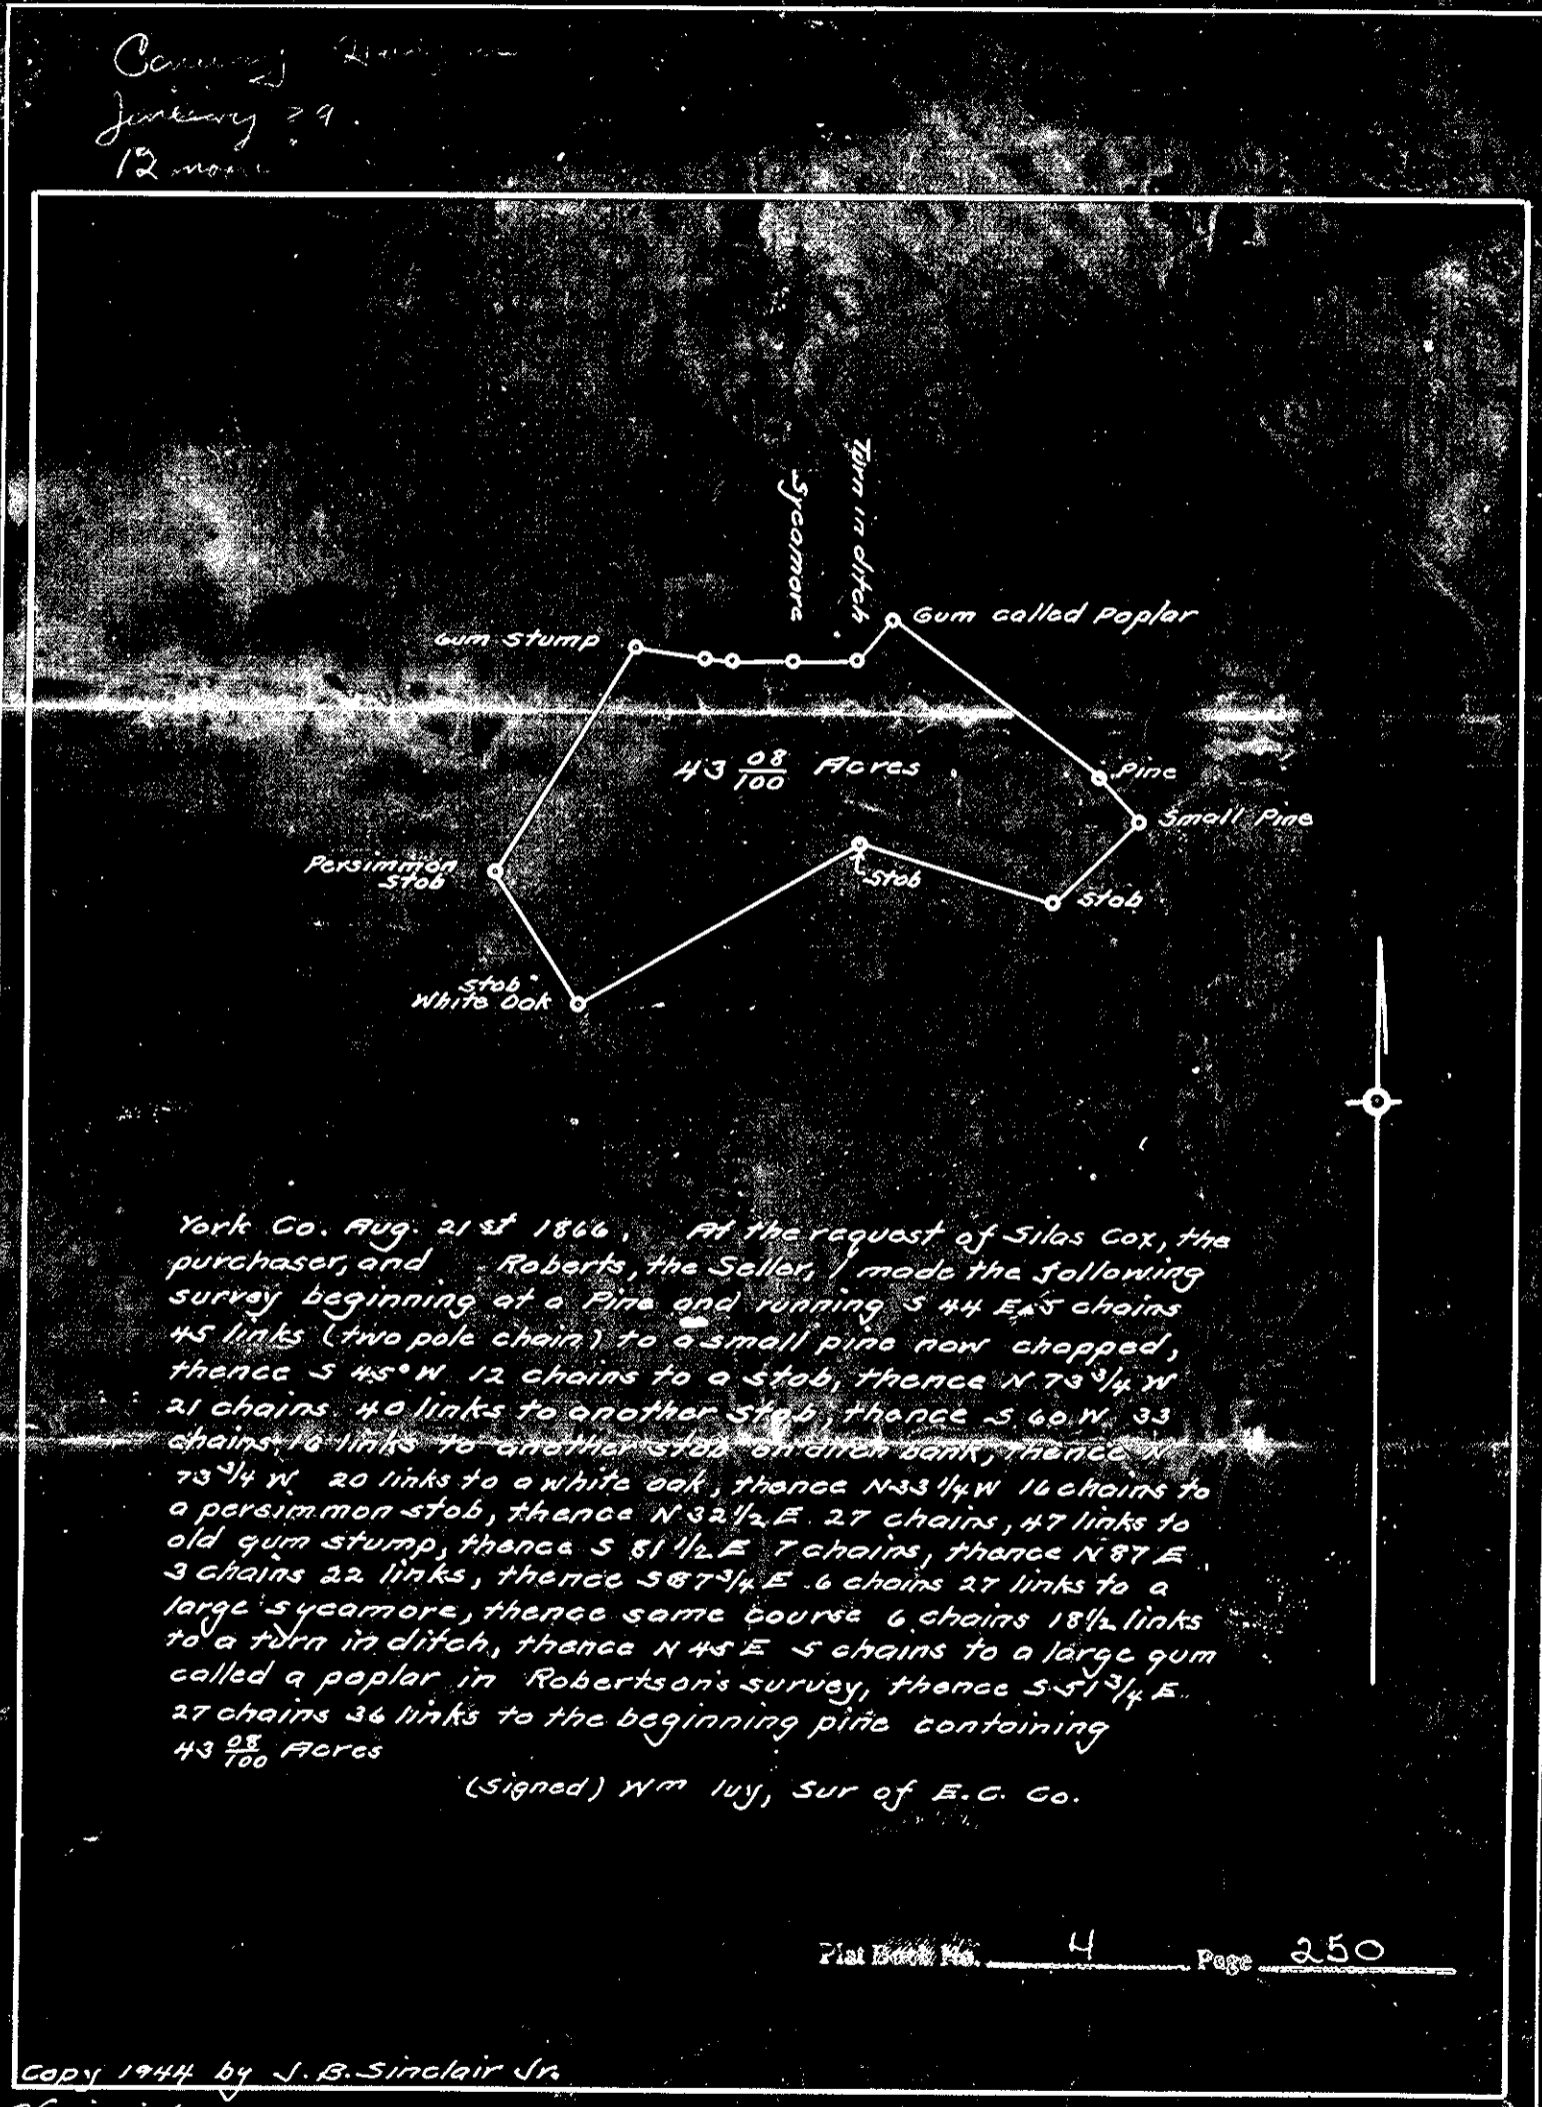

In the Clerk's Office of the Circuit Court of York County the 29th day of January 1952. The foregoing plat of the property of J. B. Sinclair was presented & admitted to record as the same required.

Wm. M. Williams, Clerk  
By: Lucille Miller, Deputy Clerk.

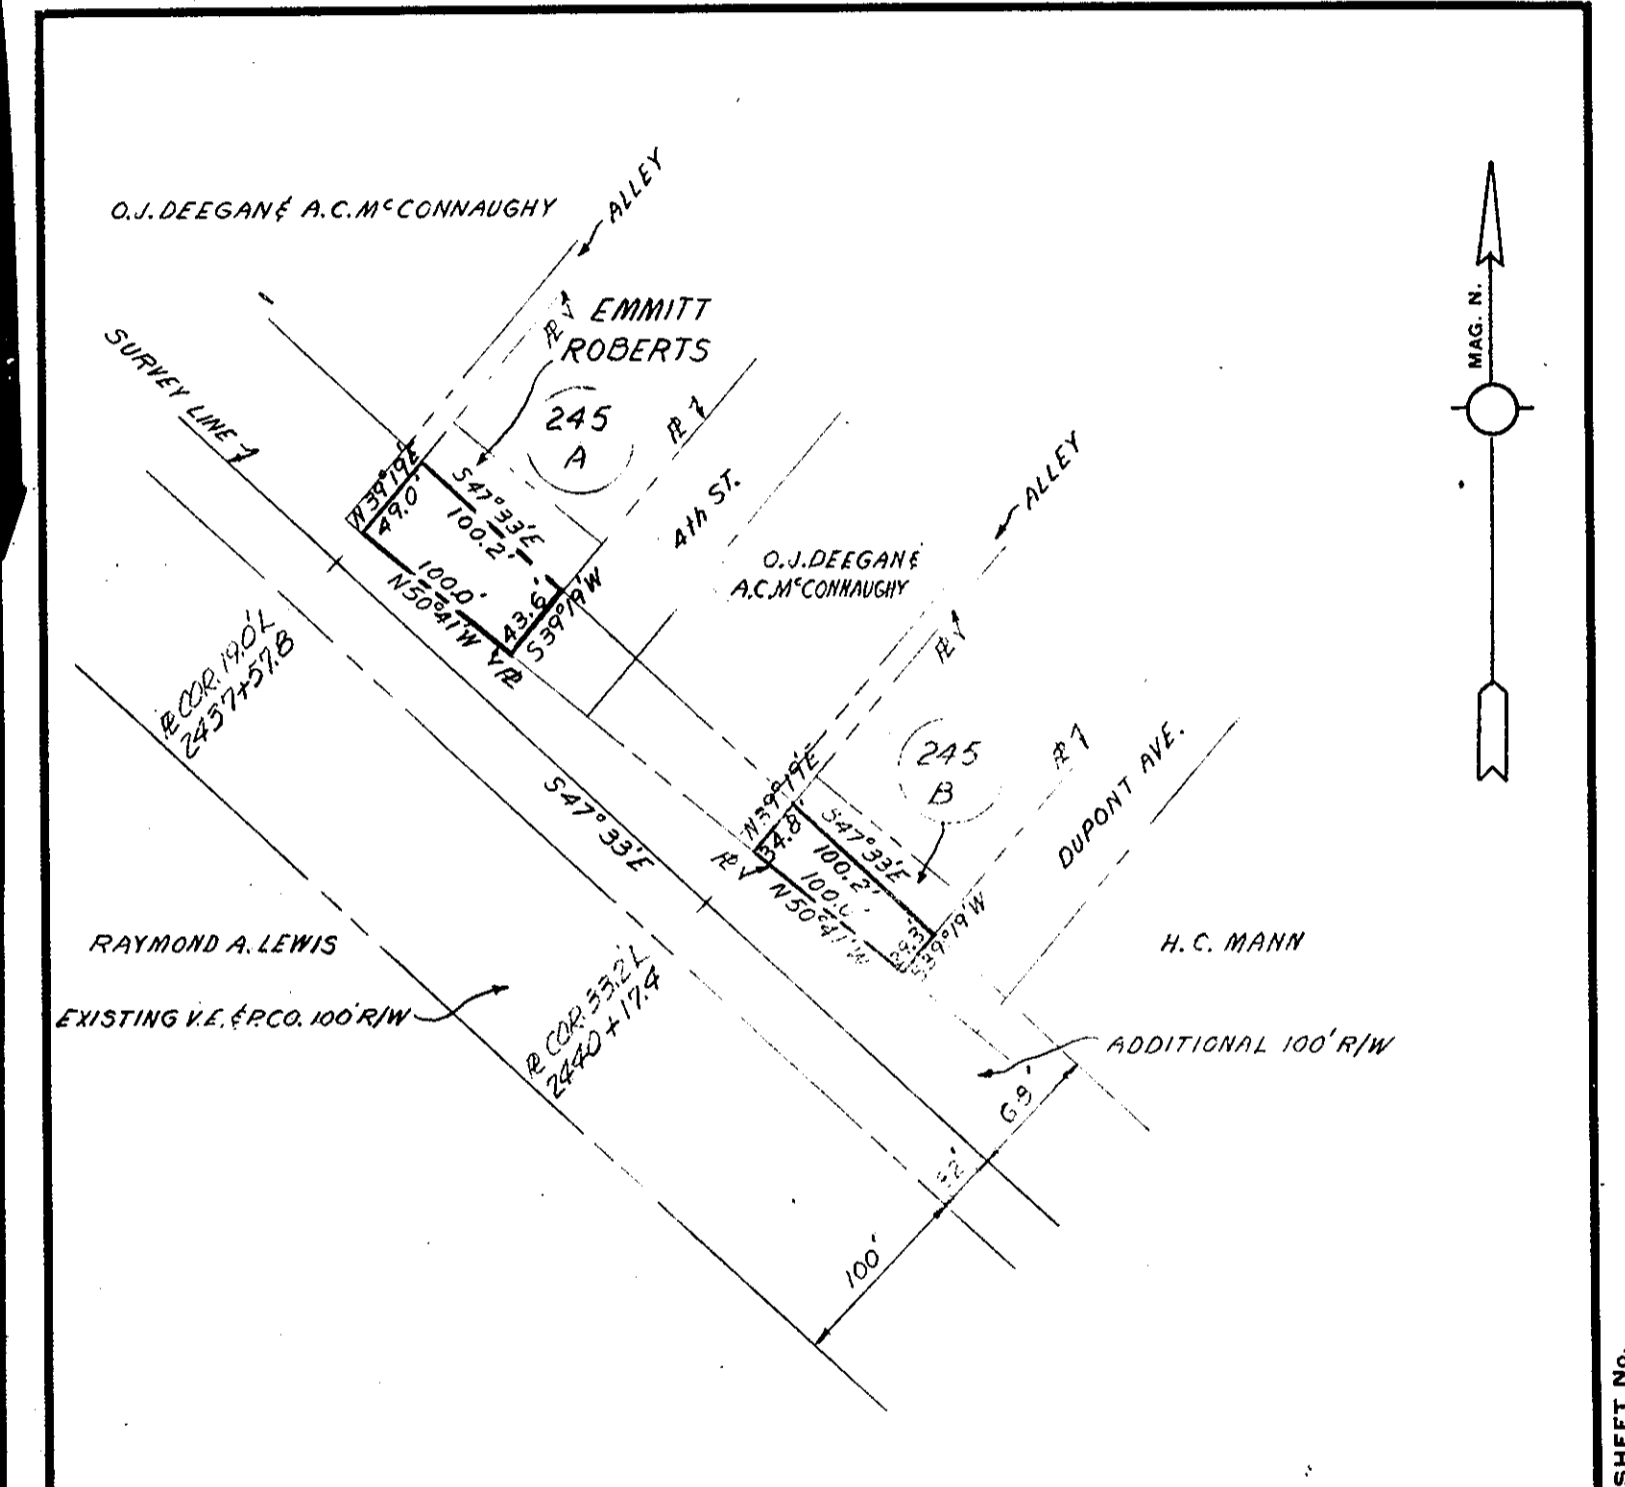

**VIRGINIA ELECTRIC AND POWER CO.**  
CHESTERFIELD-N.A.C.A.

TRANSMISSION LINE  
PLAT TO ACCOMPANY RIGHT-OF-WAY AGREEMENT  
WITH  
**EMMITT ROBERTS**

DISTRICT: BRUTON COUNTY: YORK STATE: VA.  
NO. 245A#B

DATE: AUGUST 9, 1951 SURVEYED BY: STONE & WEBSTER ENG. CORP.

A=0.11  
B=0.07