


Recorded September 29, 1952  
See Deed Book # 76 page 363

Plat Book No. 5 Page 47


VIRGINIA ELECTRIC AND POWER COMPANY PLAT TO ACCOMPANY RIGHT-OF-WAY AGREEMENT		
Peninsula	DISTRICT	
Grafton	YORK	VA.
Newport News OFFICE	NO. R/W 731	
1952	T.J. Bates	

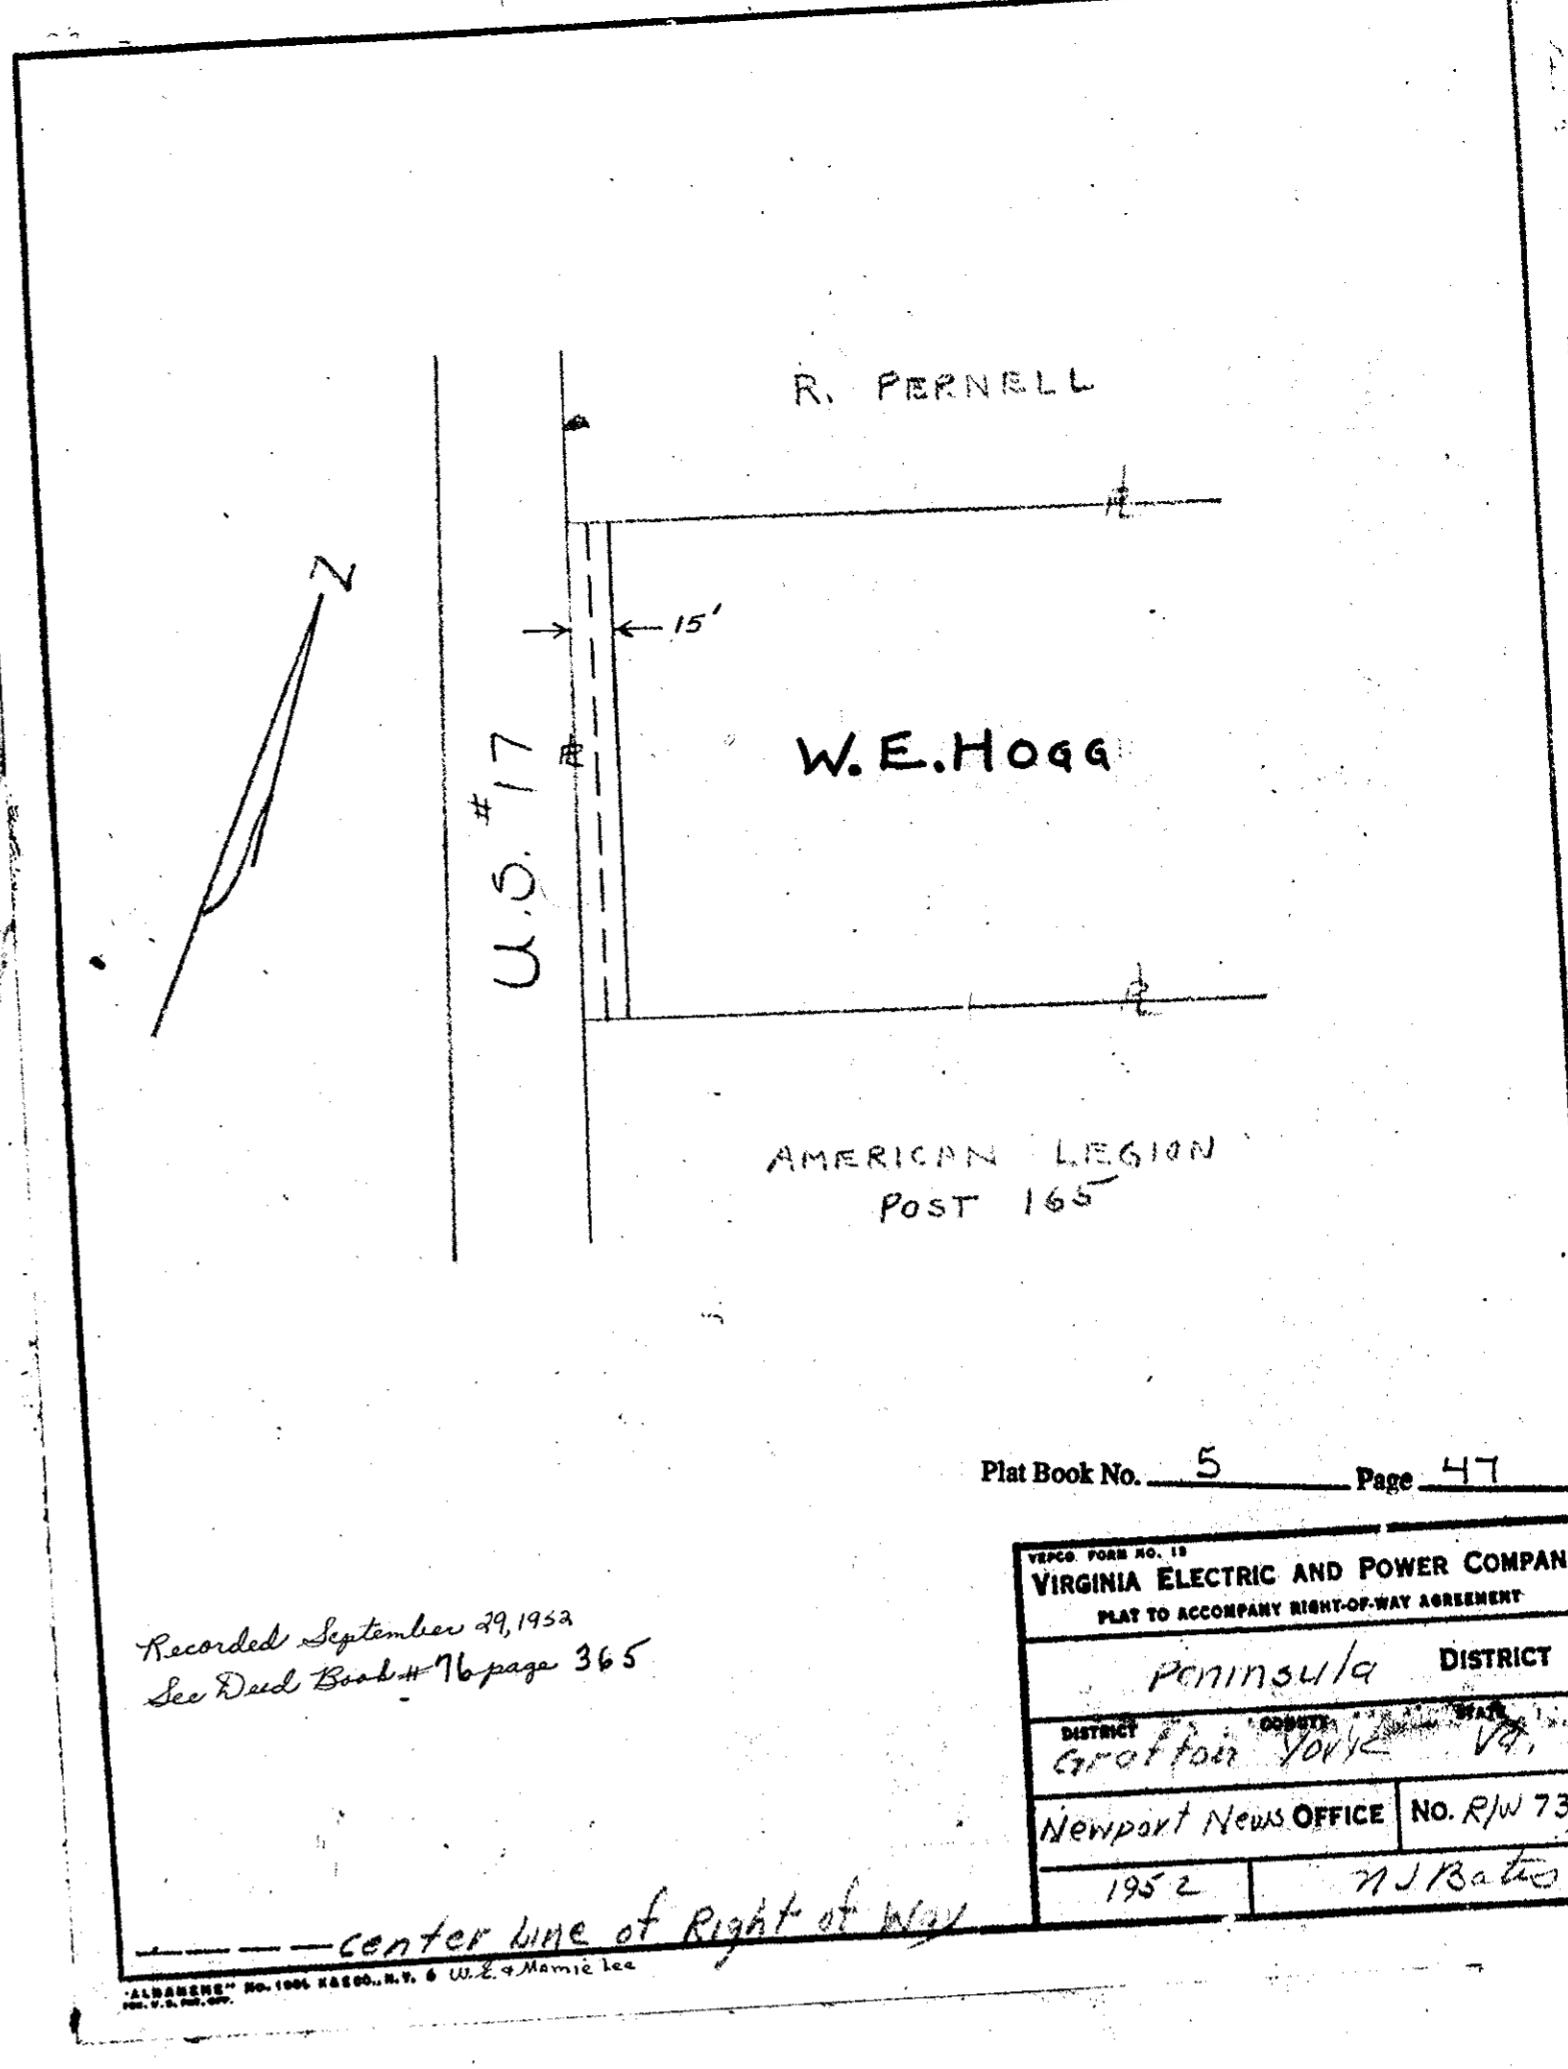

Recorded September 29, 1952  
See Deed Book # 76 page 365

Plat Book No. 5 Page 47


VIRGINIA ELECTRIC AND POWER COMPANY PLAT TO ACCOMPANY RIGHT-OF-WAY AGREEMENT		
Peninsula	DISTRICT	
Grafton	YORK	VA.
Newport News OFFICE	NO. R/W 732	
1952	T.J. Bates	

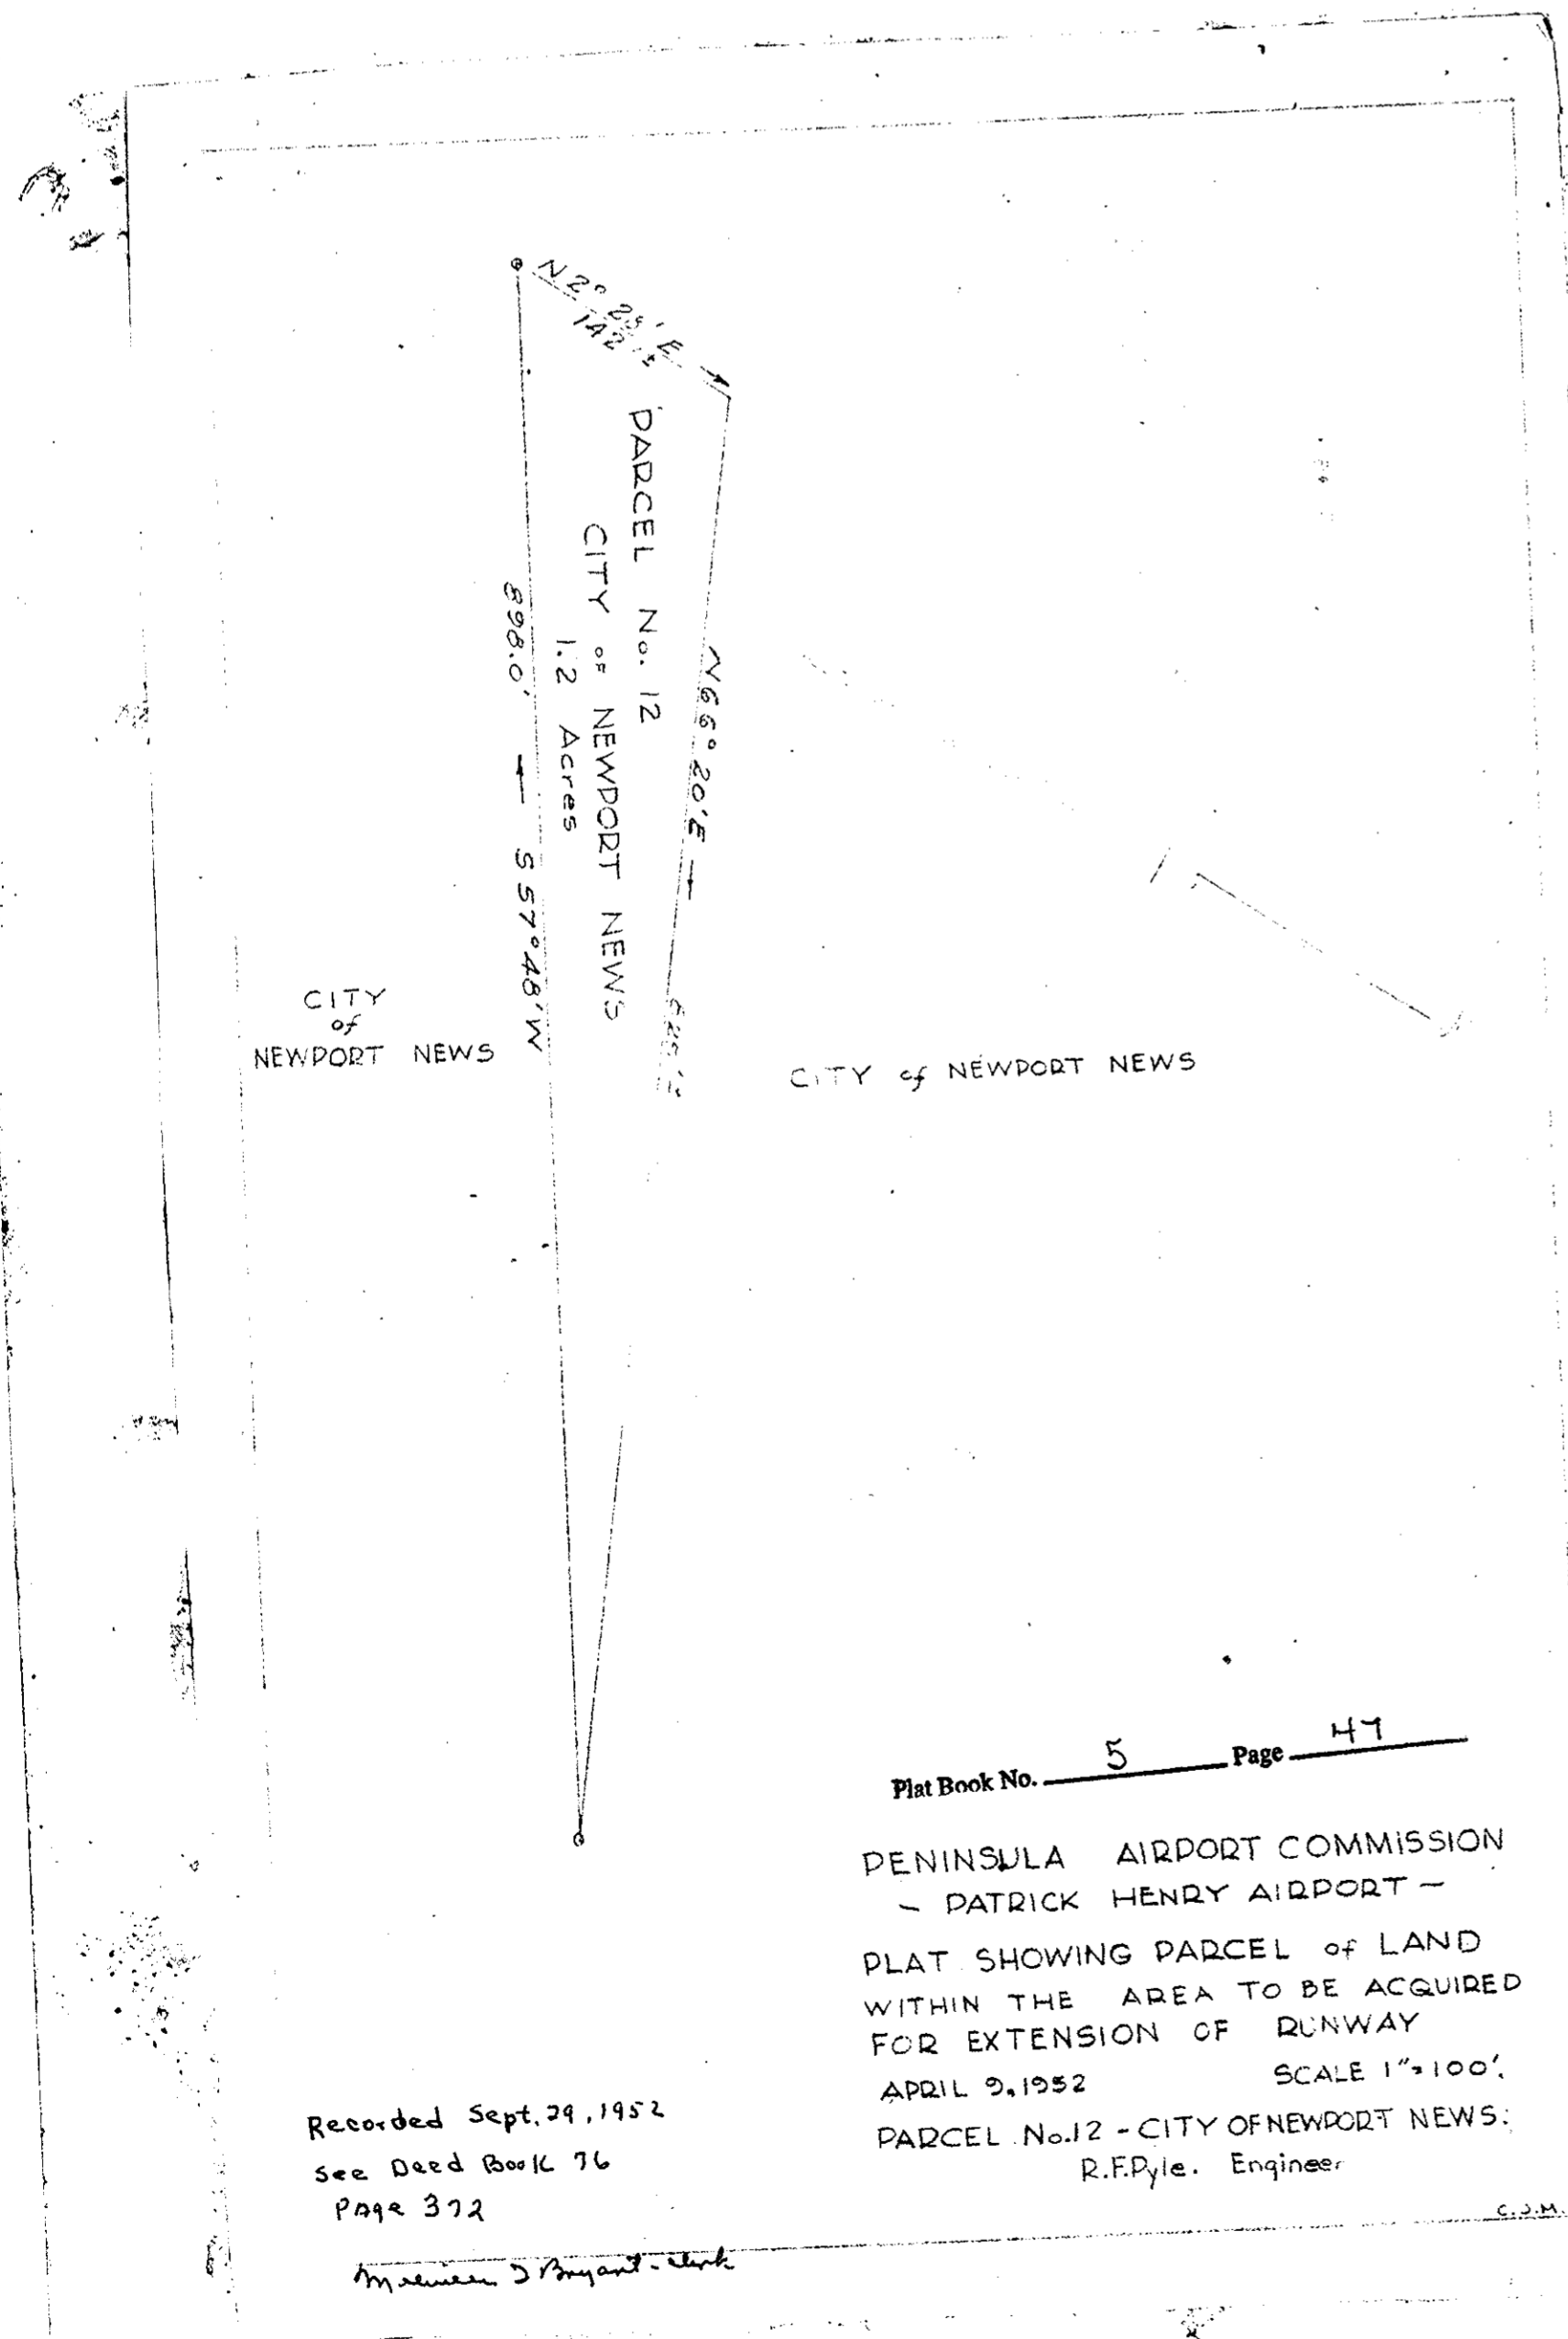

Recorded Sept. 29, 1952  
See Deed Book 76  
Page 372

Plat Book No. 5 Page 47

PENINSULA AIRPORT COMMISSION  
- PATRICK HENRY AIRPORT -  
PLAT SHOWING PARCEL of LAND  
WITHIN THE AREA TO BE ACQUIRED  
FOR EXTENSION OF RUNWAY  
APRIL 9, 1952 SCALE 1"=100'  
PARCEL No. 12 - CITY OF NEWPORT NEWS:  
R.F.Pyle, Engineer

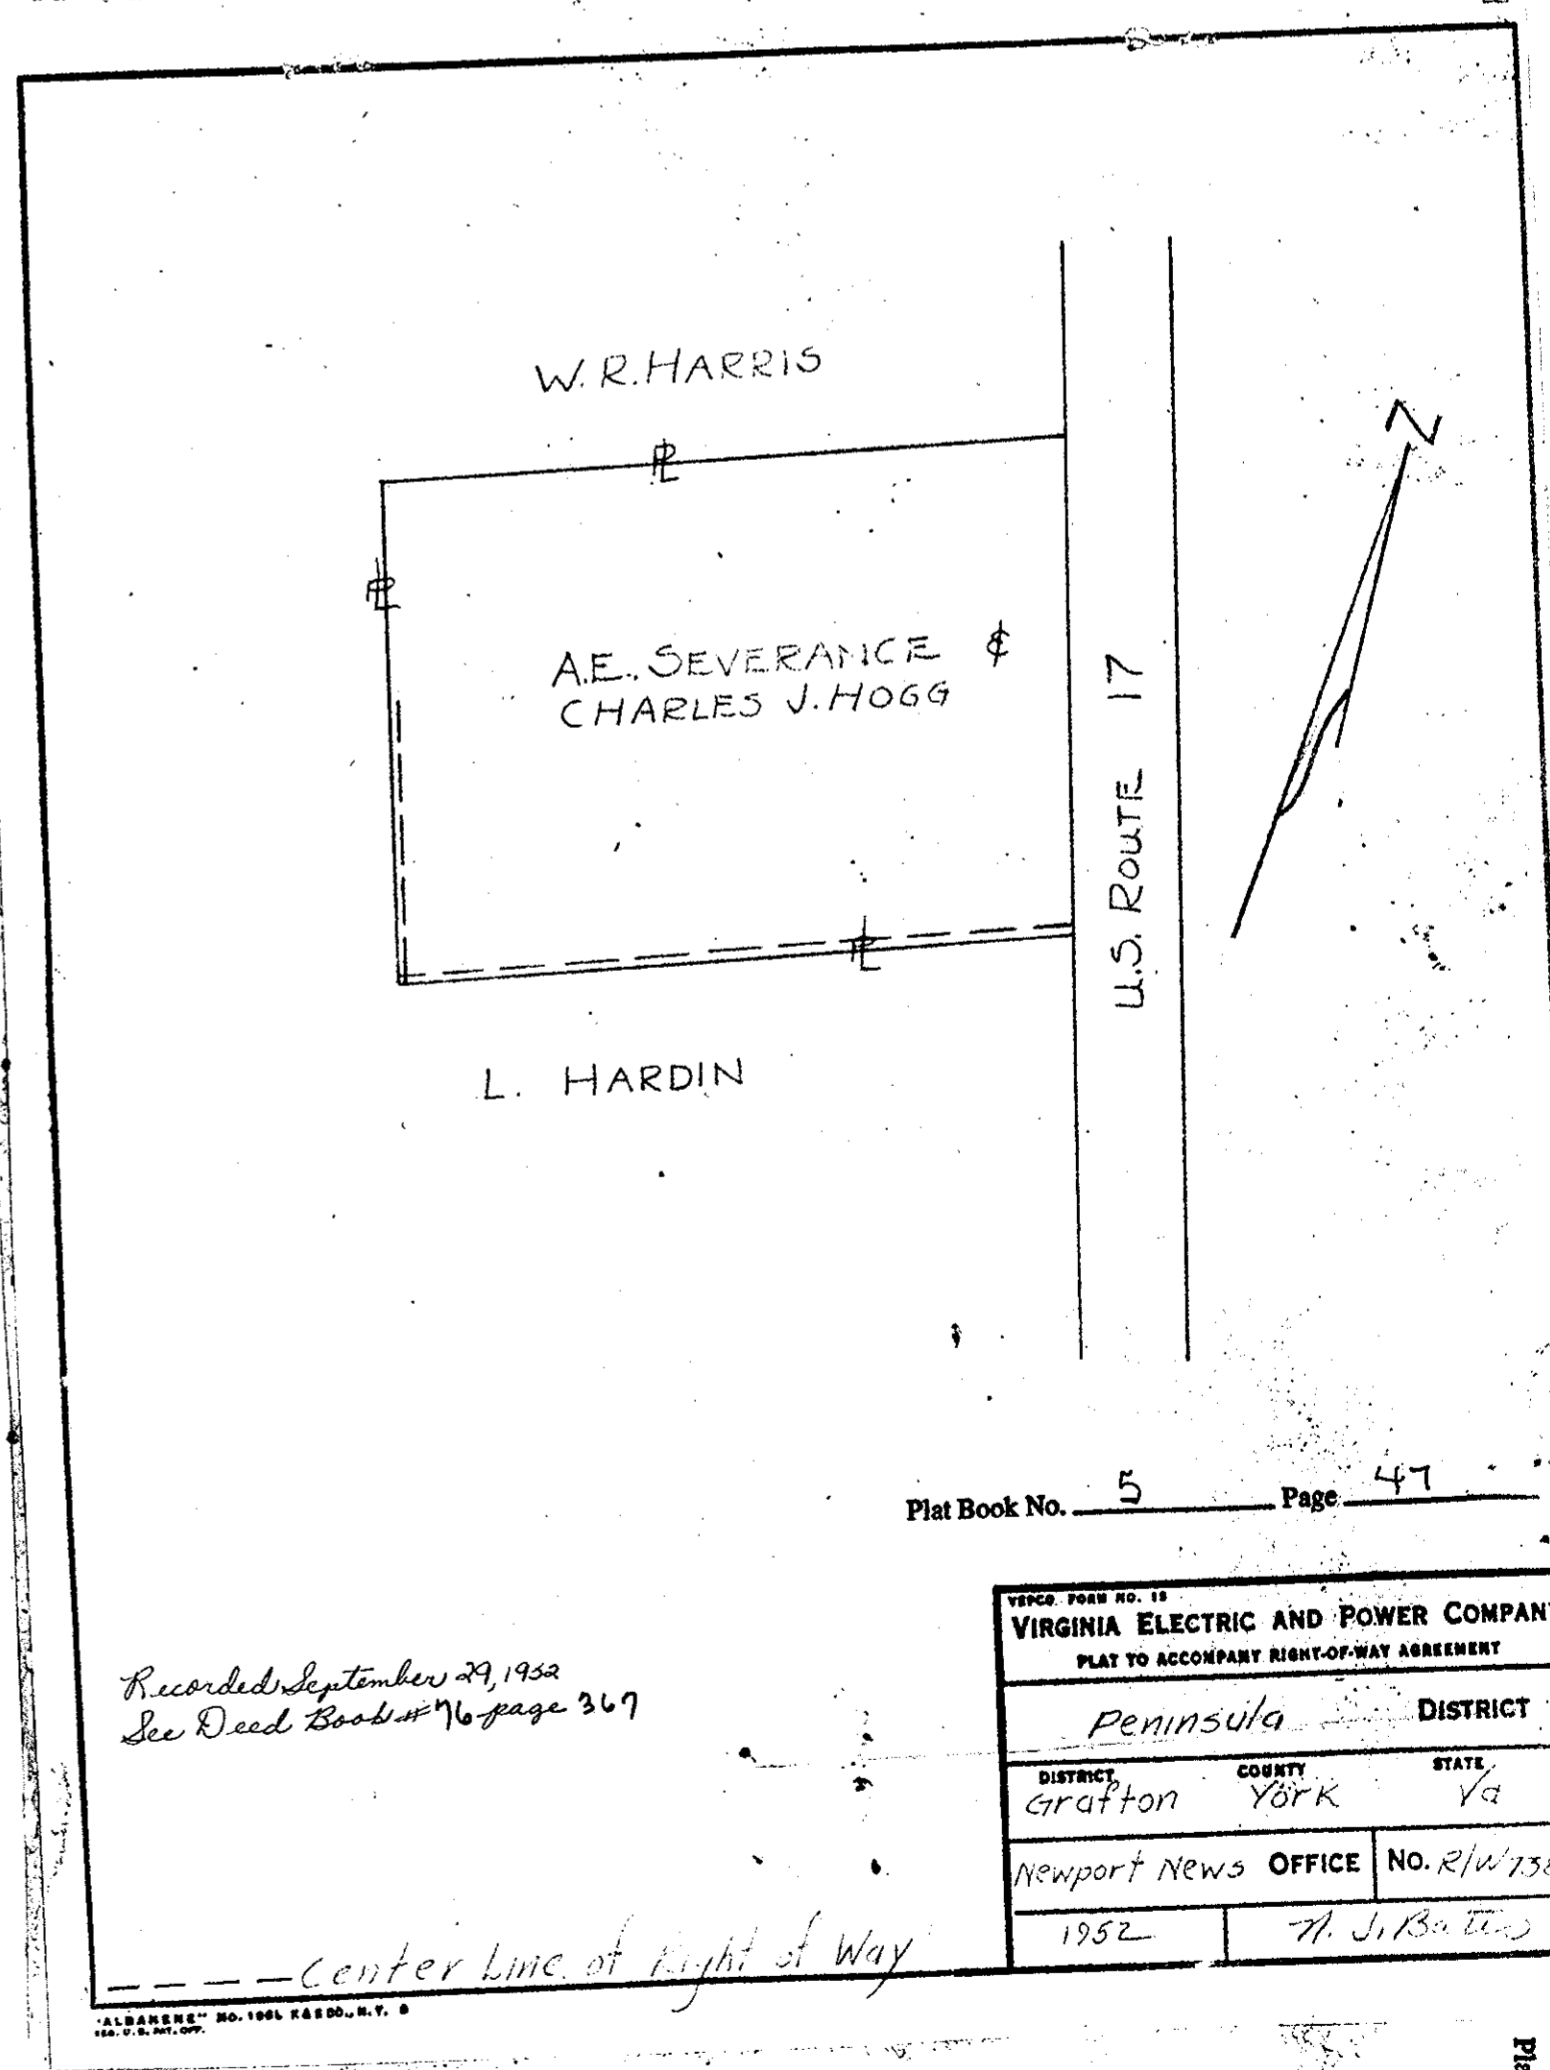

Recorded September 29, 1952  
See Deed Book # 76 page 367

Plat Book No. 5 Page 47

VIRGINIA ELECTRIC AND POWER COMPANY PLAT TO ACCOMPANY RIGHT-OF-WAY AGREEMENT		
Peninsula	DISTRICT	
Grafton	YORK	VA.
Newport News OFFICE	NO. R/W 738	
1952	T.J. Bates	