

Plat Book No. 5 Page 51

RECORDED BOOK NO. 13
 VIRGINIA ELECTRIC AND POWER COMPANY
 PLAT TO ACCOMPANY RIGHT-OF-WAY AGREEMENT

DISTRICT COUNTY STATE OFFICE NO.

Recorded October 27, 1952
 See Deed Book No. 77 page 46

Plat Book No. 5 Page 51

RECORDED BOOK NO. 13
 VIRGINIA ELECTRIC AND POWER COMPANY
 PLAT TO ACCOMPANY RIGHT-OF-WAY AGREEMENT


DISTRICT COUNTY STATE OFFICE NO.

Recorded October 27, 1952
 See Deed Book No. 77 page 44

CE WEST, CALEB WEST JR.
 G WEST AND HIS EXOR.

DAVIS

JF VORBEY
 RN ROSS

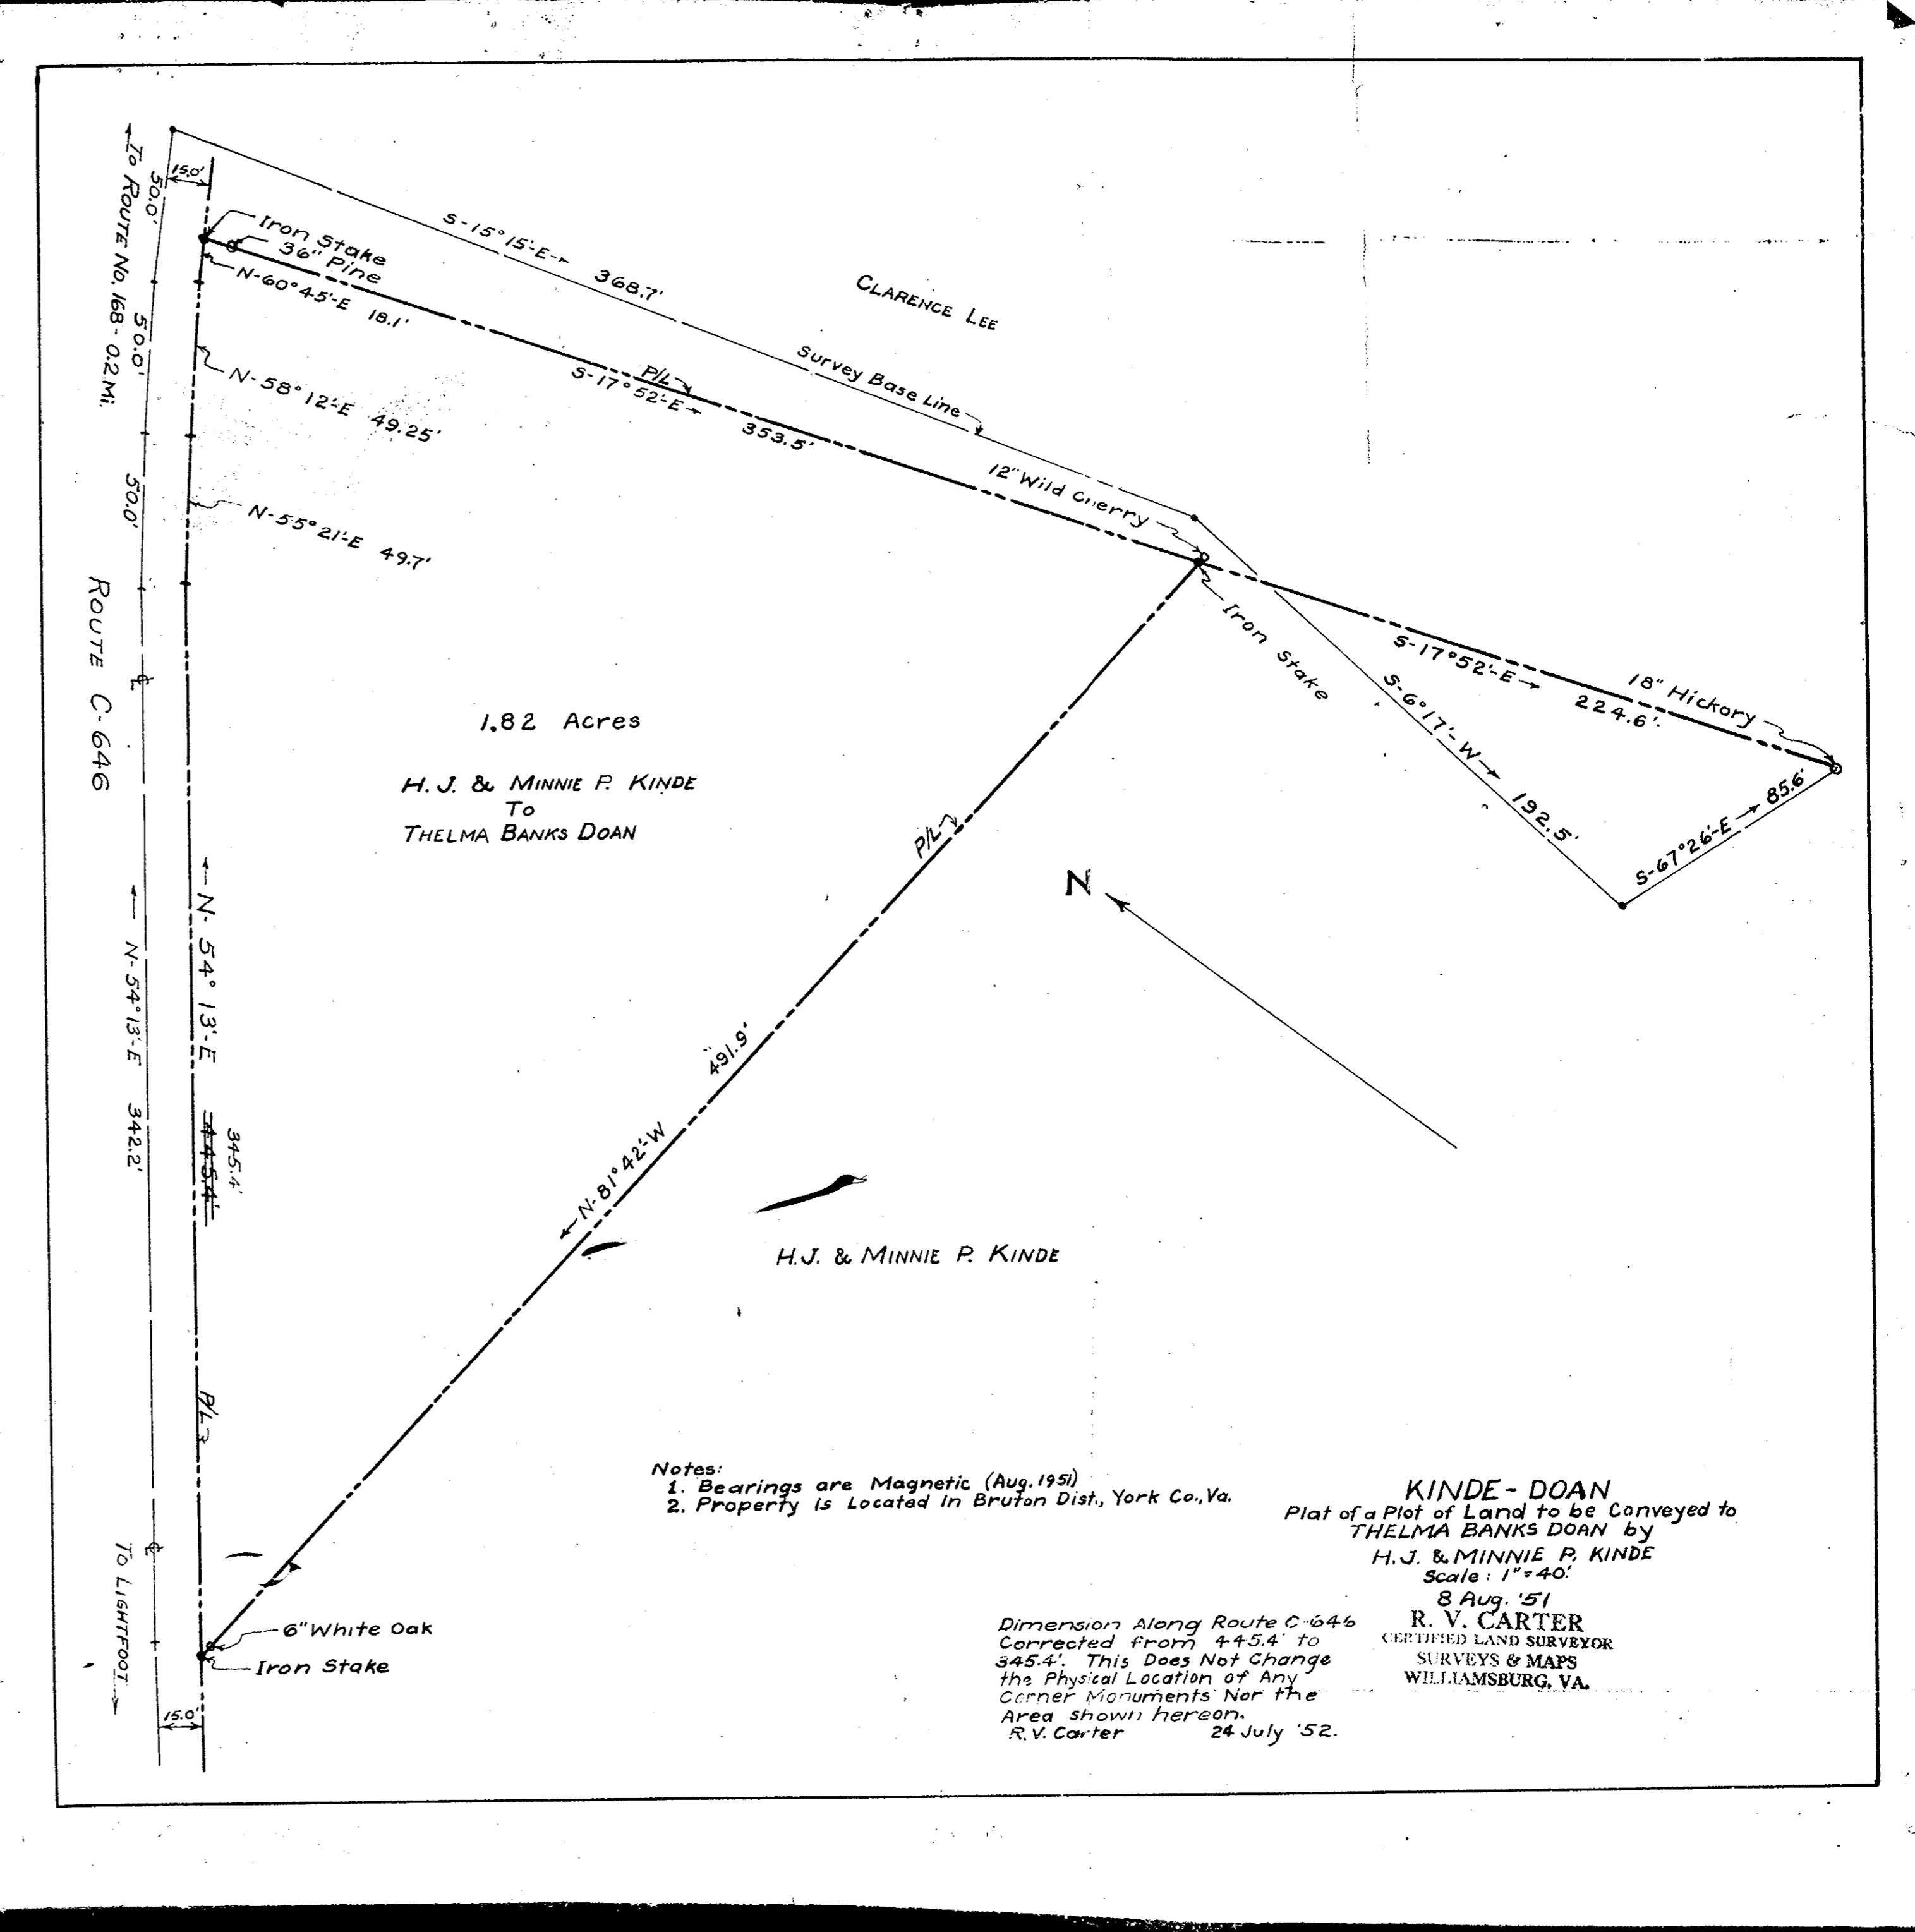

1.82 Acres
 H. J. & MINNIE P. KINDE
 To
 THELMA BANKS DOAN

H. J. & MINNIE P. KINDE

Notes:
 1. Bearings are Magnetic (Aug. 1951)
 2. Property is Located in Bruton Dist, York Co., Va.

KINDE - DOAN
 Plat of a Plot of Land to be Conveyed to
 THELMA BANKS DOAN by
 H. J. & MINNIE P. KINDE
 Scale: 1" = 40'
 8 Aug. '51
R. V. CARTER
 CERTIFIED LAND SURVEYOR
 SURVEYS & MAPS
 WILLIAMSBURG, VA.

Dimension Along Route C-646
 Corrected from 445.4' to
 345.4'. This Does Not Change
 the Physical Location of Any
 Corner Monuments Nor the
 Area shown hereon.
 R.V. Carter 24 July '52.