


Plat Book No. 5 Page 64

<small>TRACE FORM NO. 13</small> VIRGINIA ELECTRIC AND POWER COMPANY <small>PLAT TO ACCOMPANY RIGHT-OF-WAY AGREEMENT</small>	
DISTRICT	Penninsula
COUNTY	Bethel York Va.
STATE	Va.
NEWSPORT NEWS OFFICE	No. 414804
1953	7/1/53

Recorded February 18, 1953
See Deed Book 13 page 224

Center line of Right of Way

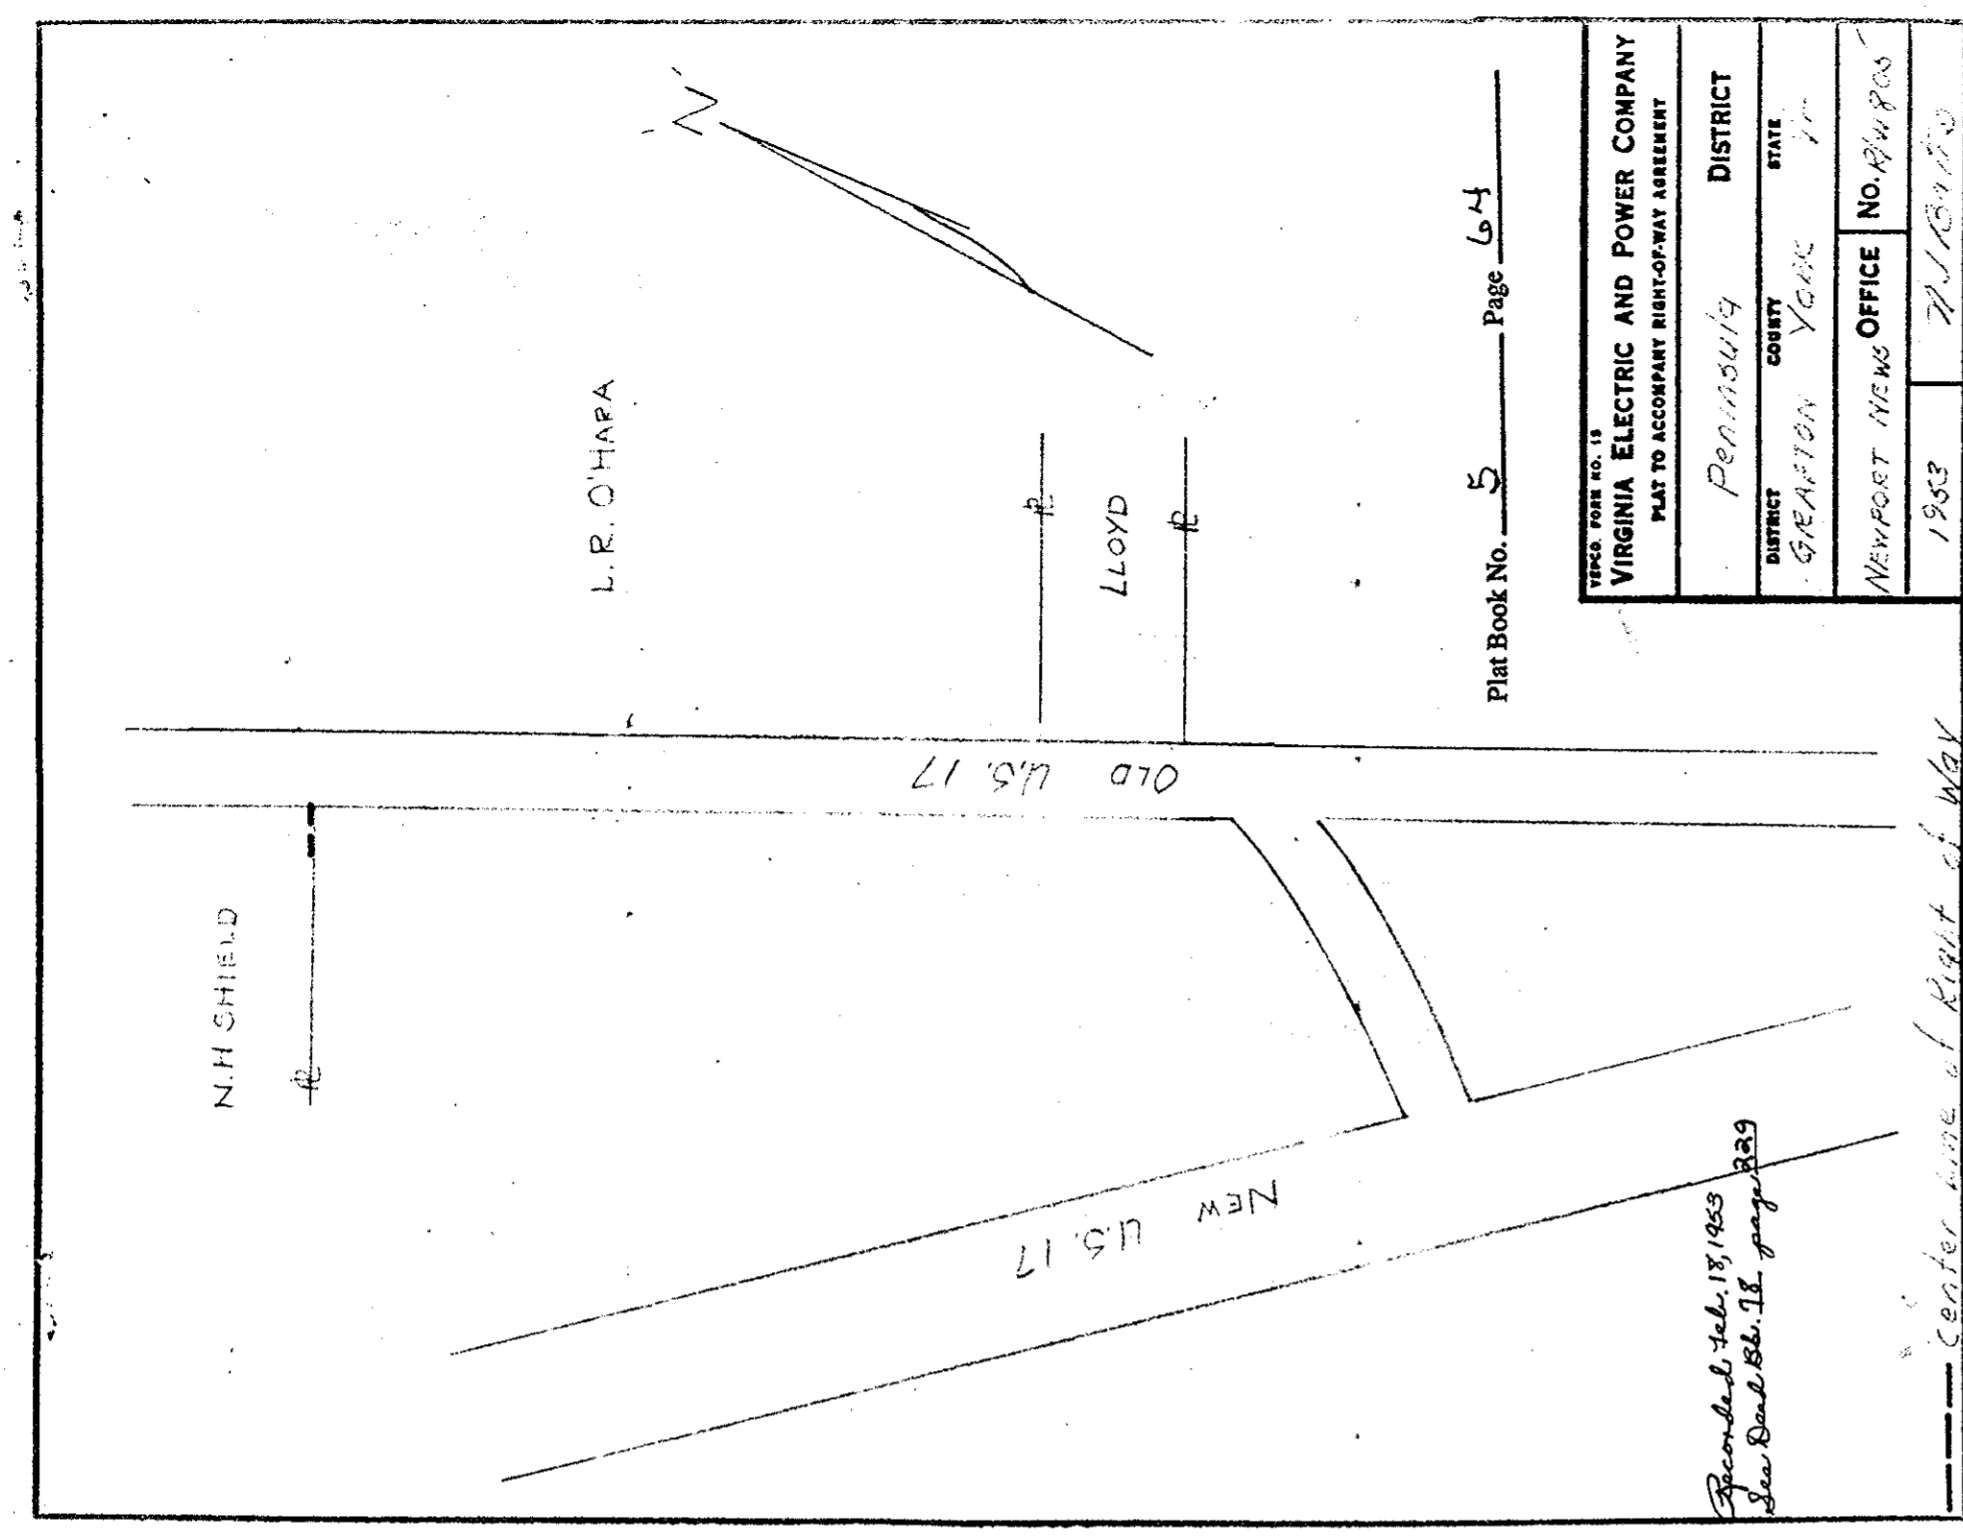


Plat Book No. 5 Page 64

<small>TRACE FORM NO. 13</small> VIRGINIA ELECTRIC AND POWER COMPANY <small>PLAT TO ACCOMPANY RIGHT-OF-WAY AGREEMENT</small>	
DISTRICT	Penninsula
COUNTY	Grafton York Va.
STATE	Va.
NEWSPORT NEWS OFFICE	No. 414805
1953	7/1/53

Recorded Feb. 18, 1953
See Deed Book 13 page 229

Center line of Right of Way

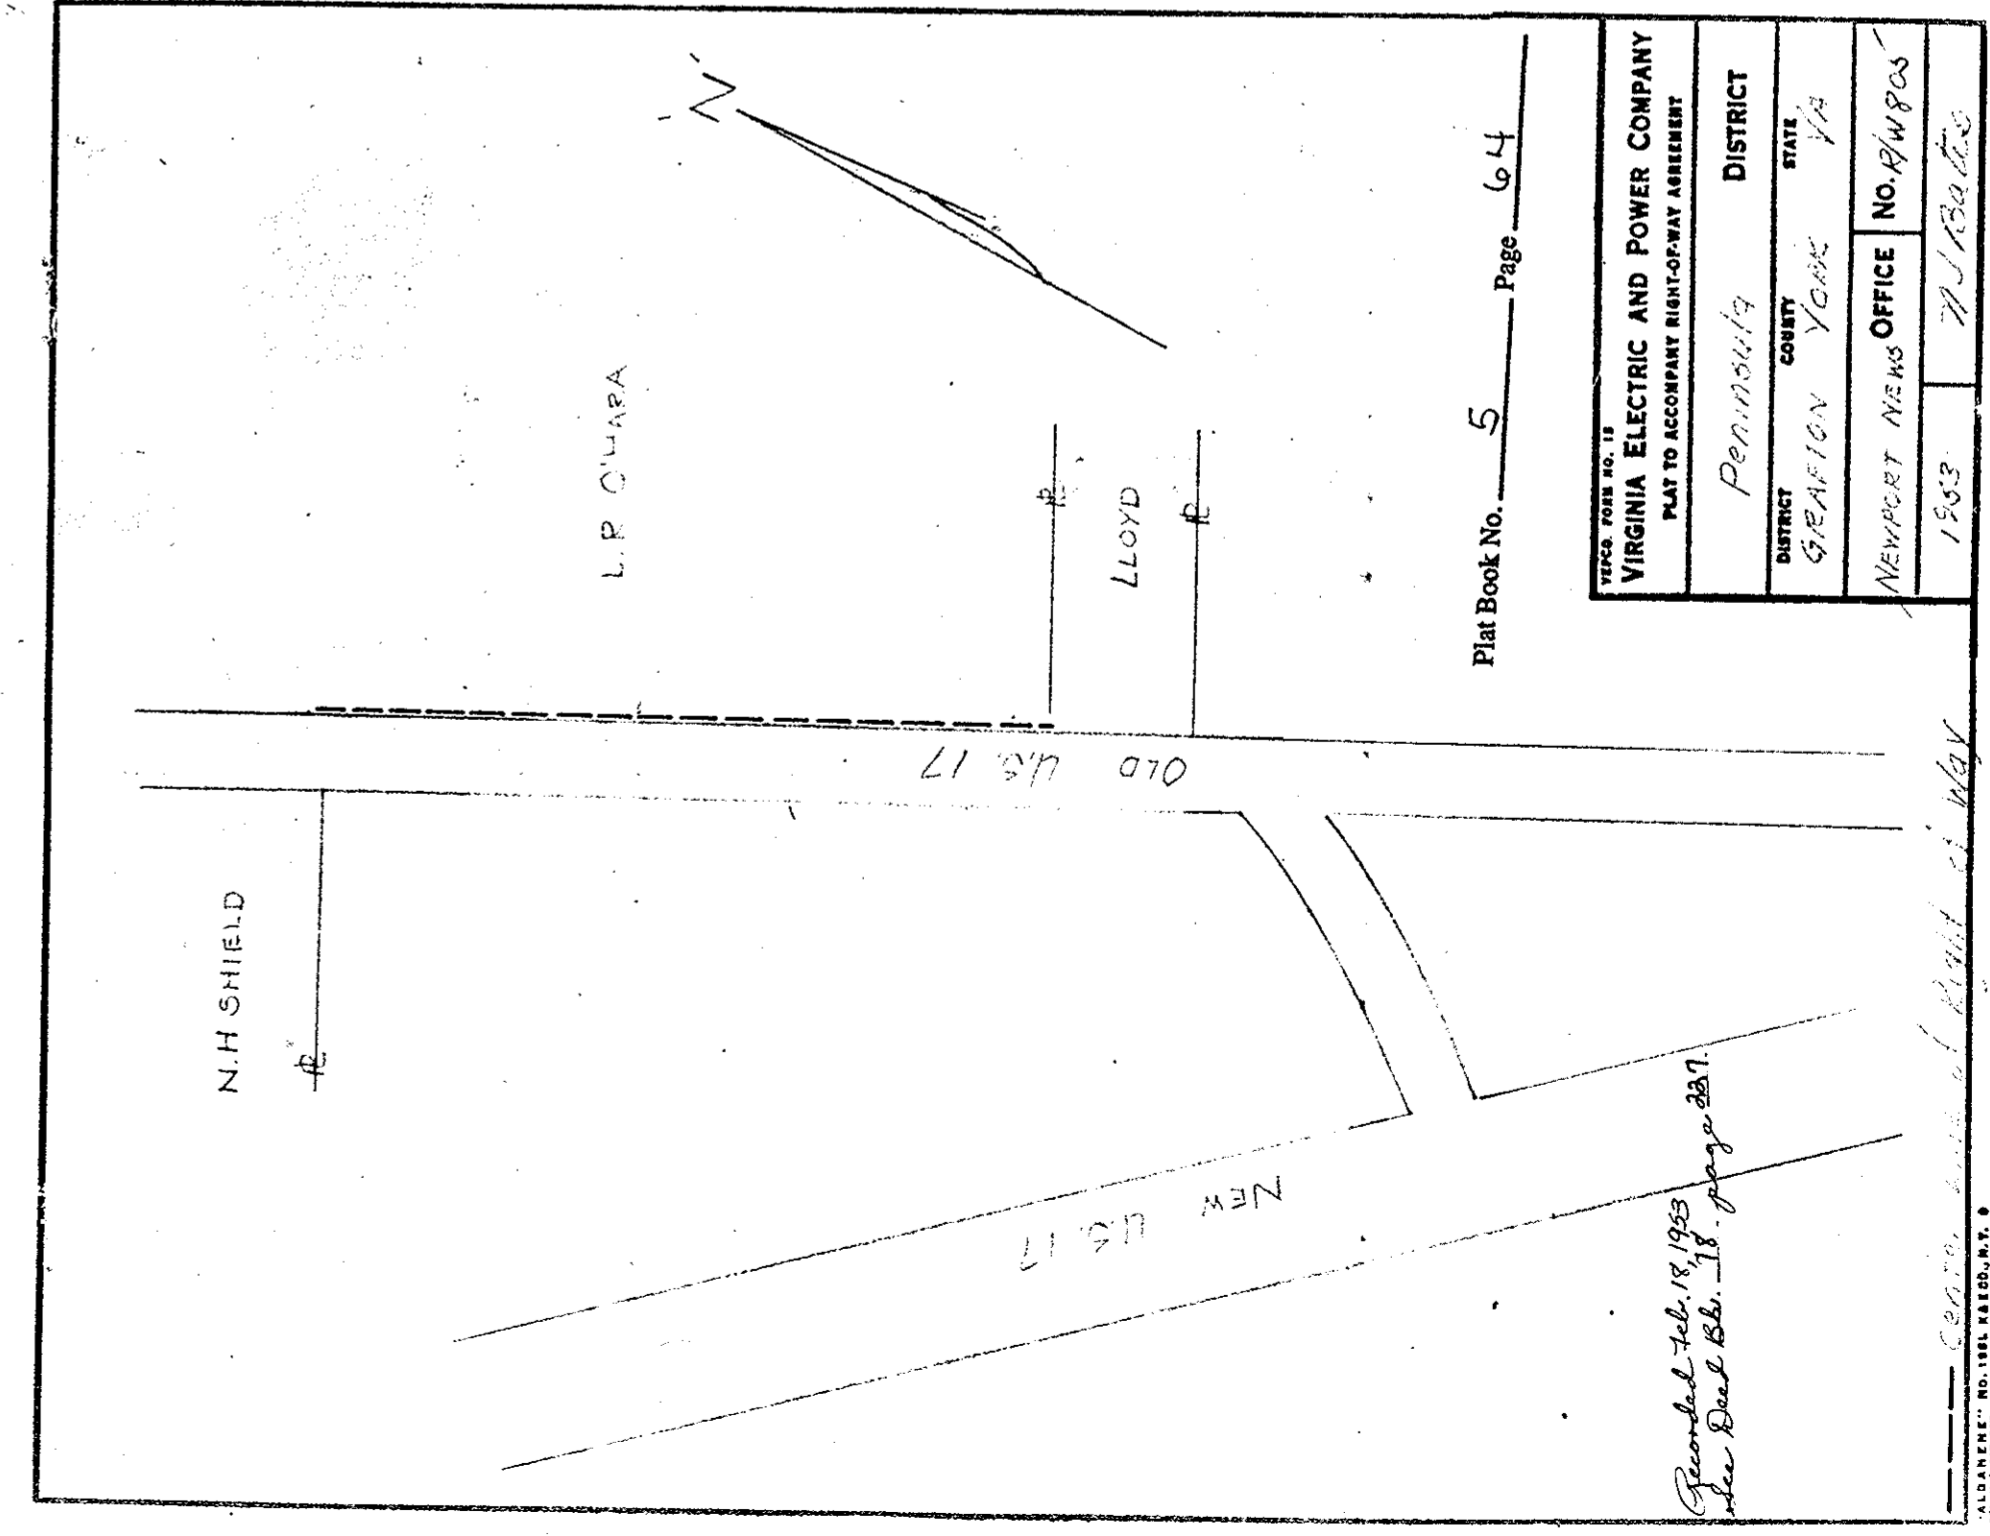


Plat Book No. 5 Page 64

<small>TRACE FORM NO. 13</small> VIRGINIA ELECTRIC AND POWER COMPANY <small>PLAT TO ACCOMPANY RIGHT-OF-WAY AGREEMENT</small>	
DISTRICT	Penninsula
COUNTY	Grafton York Va.
STATE	Va.
NEWSPORT NEWS OFFICE	No. 414805
1953	7/1/53

Recorded Feb. 18, 1953
See Deed Book 13 page 227

Center line of Right of Way

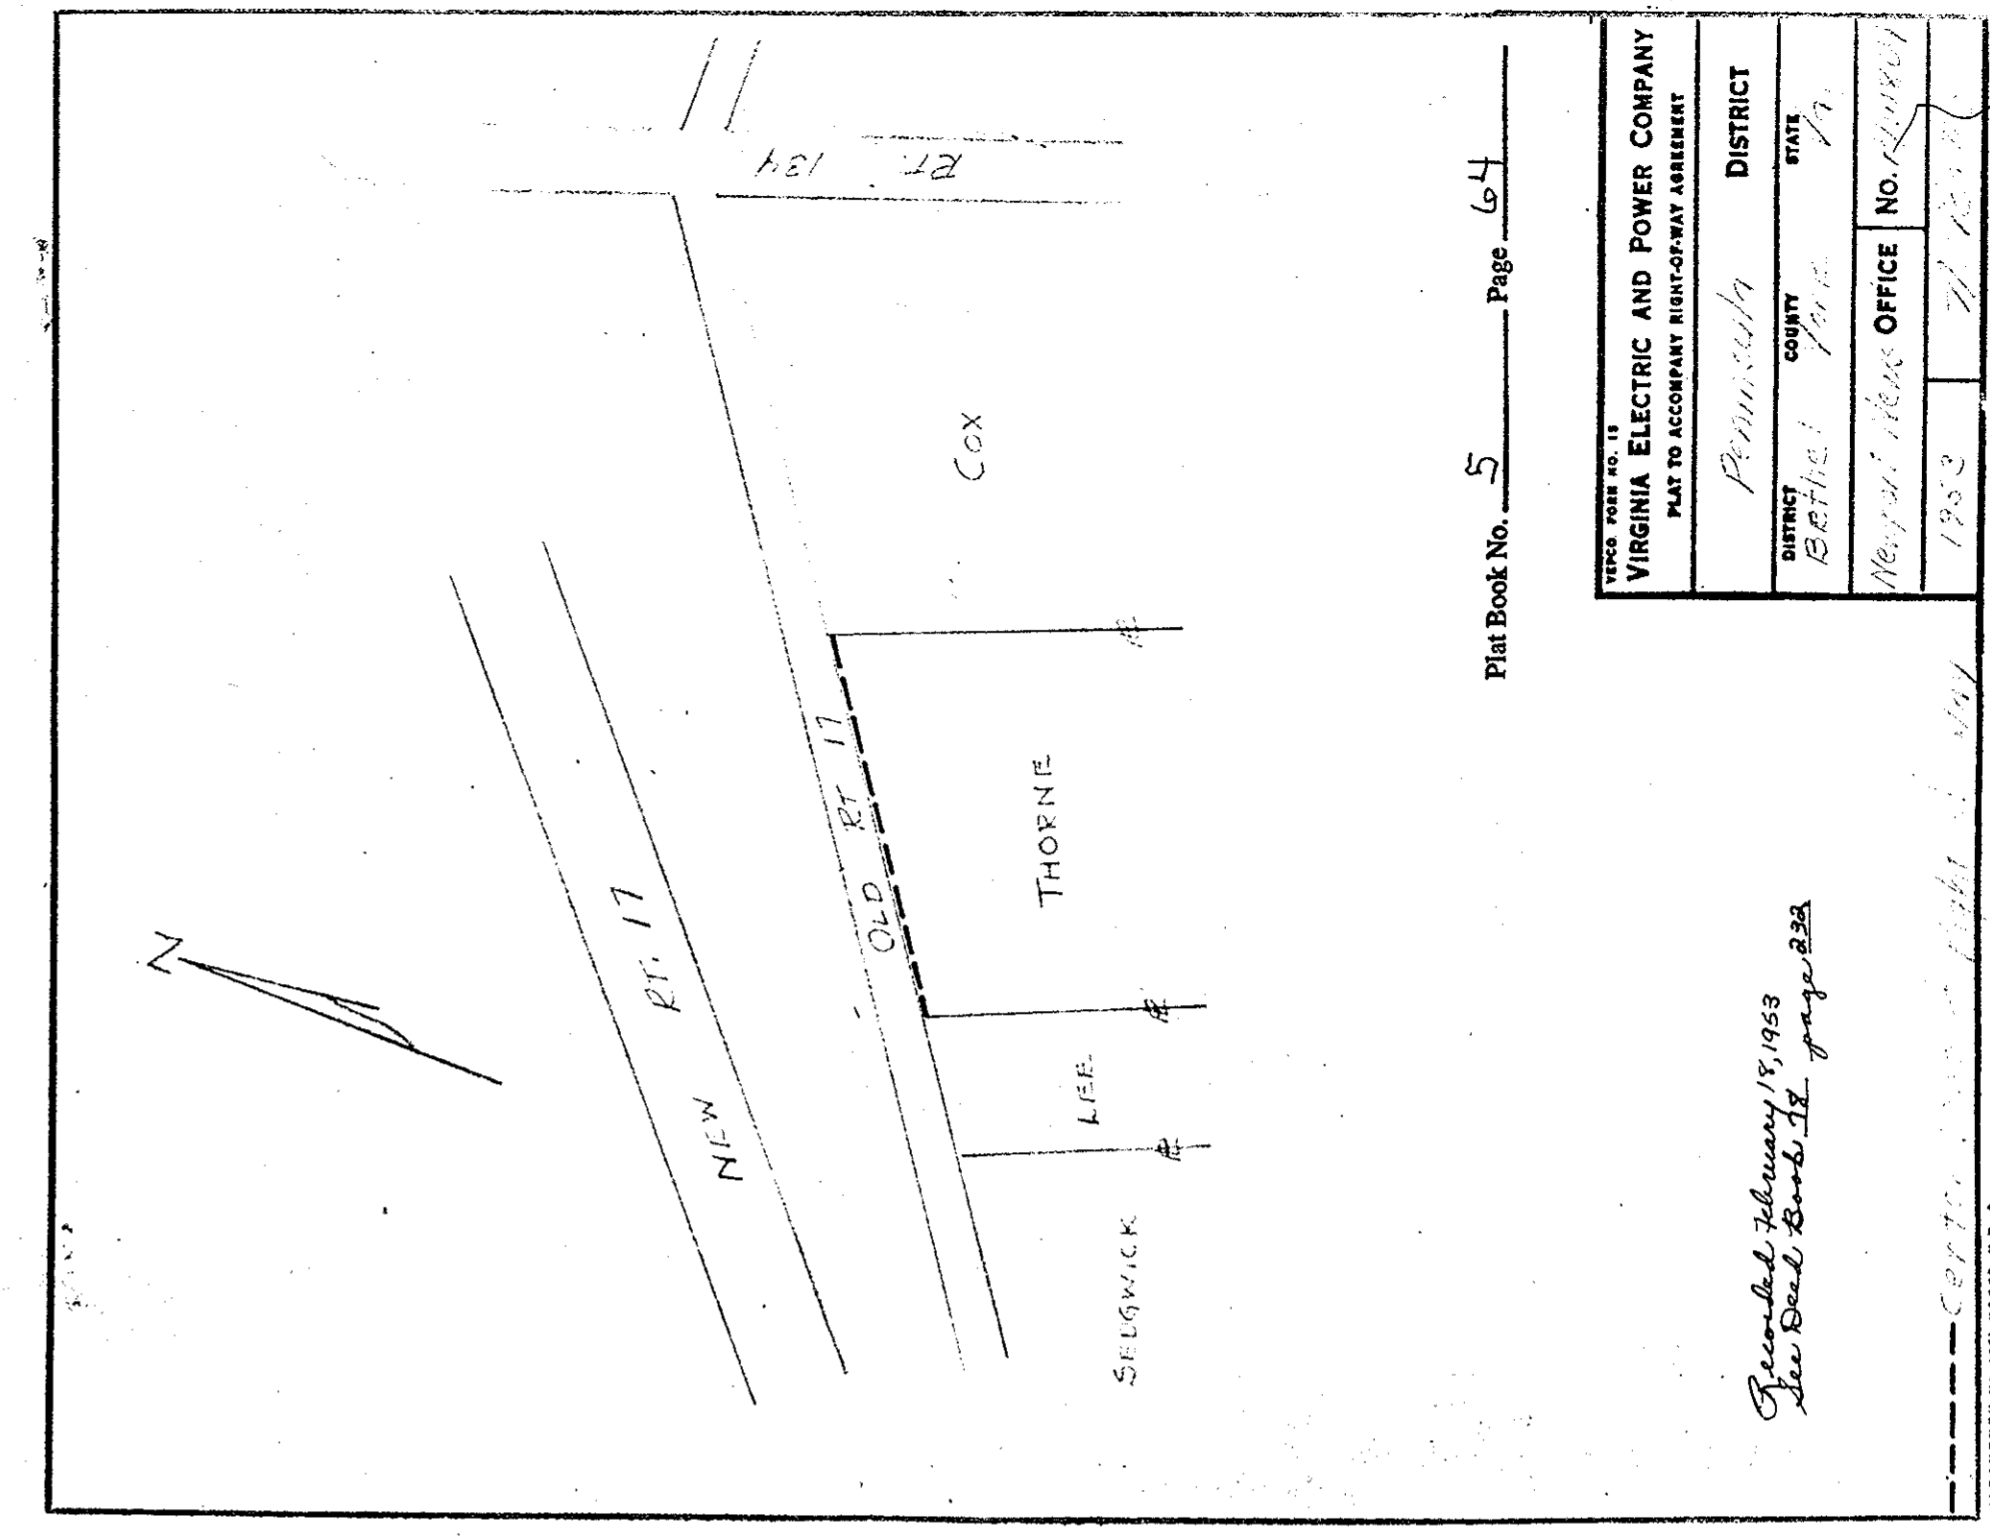

Plat Book No. 5 Page 64

<small>TRACE FORM NO. 13</small> VIRGINIA ELECTRIC AND POWER COMPANY <small>PLAT TO ACCOMPANY RIGHT-OF-WAY AGREEMENT</small>	
DISTRICT	Penninsula
COUNTY	Bethel York Va.
STATE	Va.
NEWSPORT NEWS OFFICE	No. 414804
1953	7/1/53

Recorded February 18, 1953
See Deed Book 13 page 225

Center line of Right of Way