


NOTE:
 BASED ON BOUNDARY SURVEY OF ENTIRE TRACT MADE BY R. F. PYLE, C.E., DATED APRIL 24, 1952 ENTITLED "SURVEY OF THE PROPERTY OF PERCY SMITH BEING THE D.D. HUBBARD TRACT LOCATED NEAR JUNCTION ROUTE #188 AND PENNIMAN ROAD BRUNTON DISTRICT, YORK COUNTY, VA."

BEARINGS SHOWN REFER TO
 MAGNETIC

22.83
 ACRES

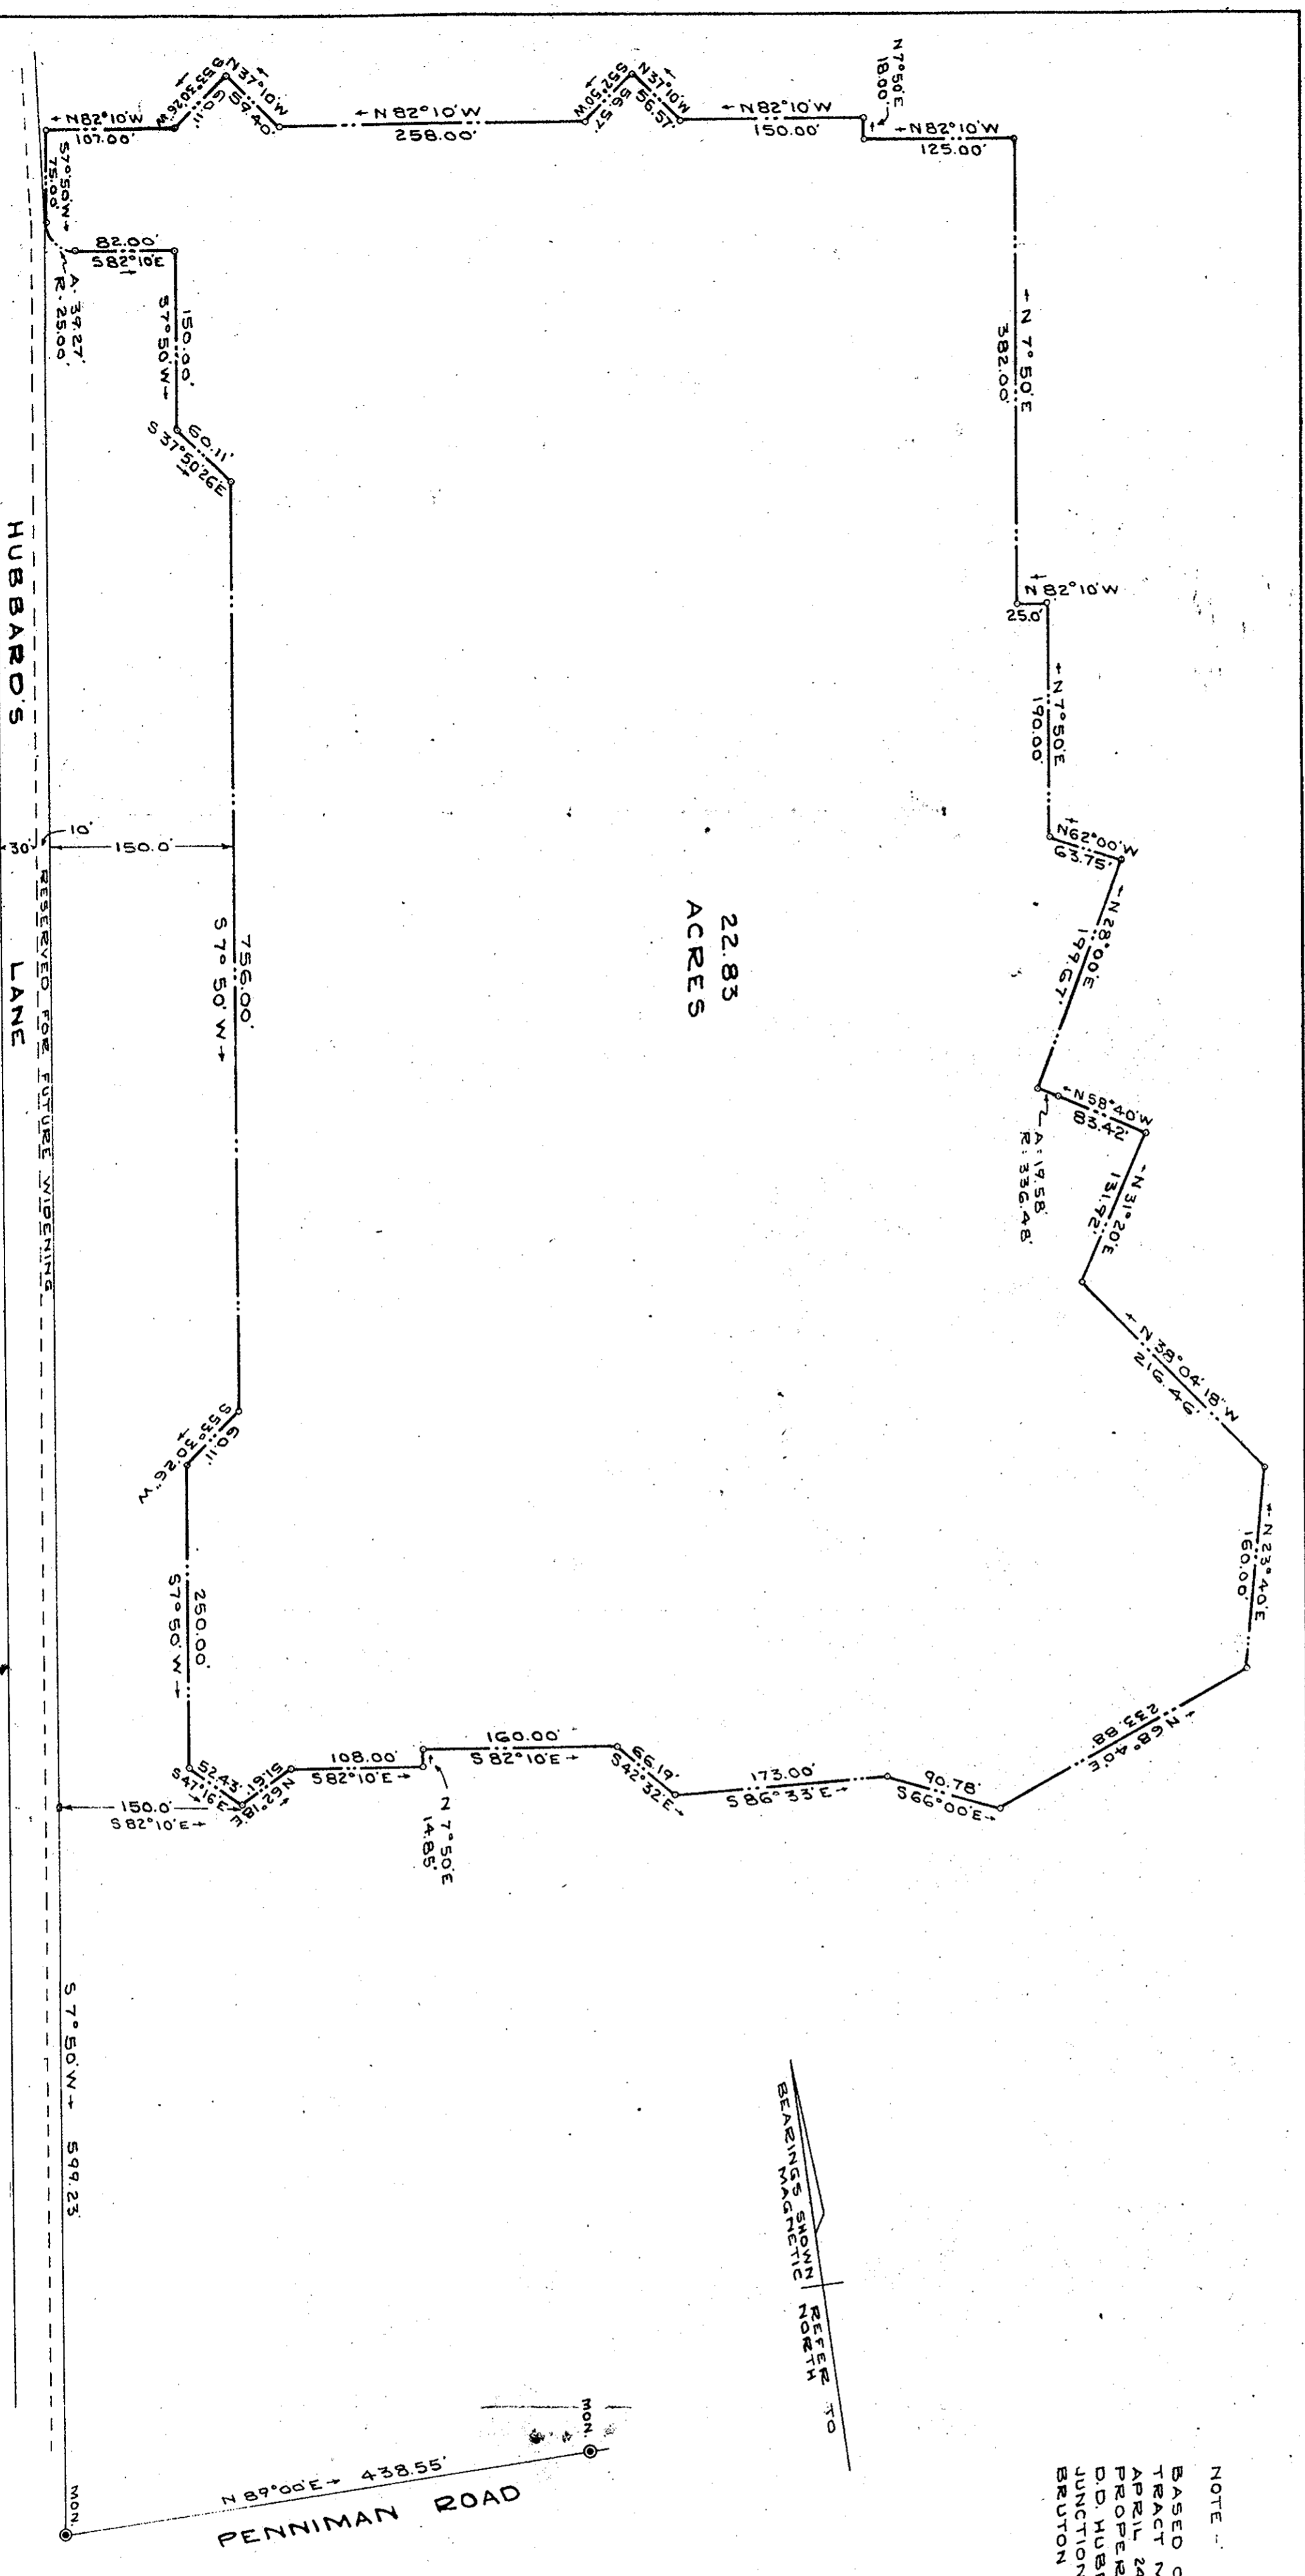

BOUNDARY SURVEY
 PART OF PROPERTY OF
 PERCY SMITH
 BEING SOLD BY HIM TO THE
 NELSON CIRCLE INC.
 YORK COUNTY, VA.

F. E. MURRAY CONSULTING ENGINEER
 NEWPORT NEWS, VA.
 JAN. 19, 1955

Plat Book No. 5 Page 71
 Recorded March 11, 1953
 New York Book 18 page 401