

PLAT

WHITE'S TERRACE

PROPERTY OF
STANLEY W. AND LORRAINE H. WHITE
CITY OF POQUOSON, YORK COUNTY, VA.

Scale: 1" = 50' April 16, 1953


J.M. Cochran
J.M. COCHRAN, CERT. CIVIL ENG.

THIS IS TO CERTIFY THAT THE TITLE OF THIS LAND IS IN THE NAME OF STANLEY W. WHITE AND LORRAINE HARRIS WHITE AS RECORDED IN DEED BOOK 72 PAGE 376 YORK COUNTY VIRGINIA. THE SUBDIVISION OF LOTS 1-23 INCLUSIVE IS WITH FREE COSENT AND DESIRES OF UNDERSIGNED OWNERS.

Stanley W. White *Lorraine Harris White*
STANLEY W. WHITE LORRAINE HARRIS WHITE

I, _____, A NOTARY PUBLIC IN AND FOR THE STATE OF VIRGINIA COUNTY OF YORK, DO HEREBY CERTIFY THAT THE ABOVE NAMED PERSONS WHOSE NAMES ARE SIGNED TO THE FOREGOING WRITING HAVE ACKNOWLEDGED THE SAME BEFORE ME IN THE STATE AND COUNTY AFORESAID. GIVEN UNDER MY HAND THIS _____ DAY OF _____, 19____.

NOTARY PUBLIC MY COMMISSION EXPIRES _____ DAY OF _____, 19____.

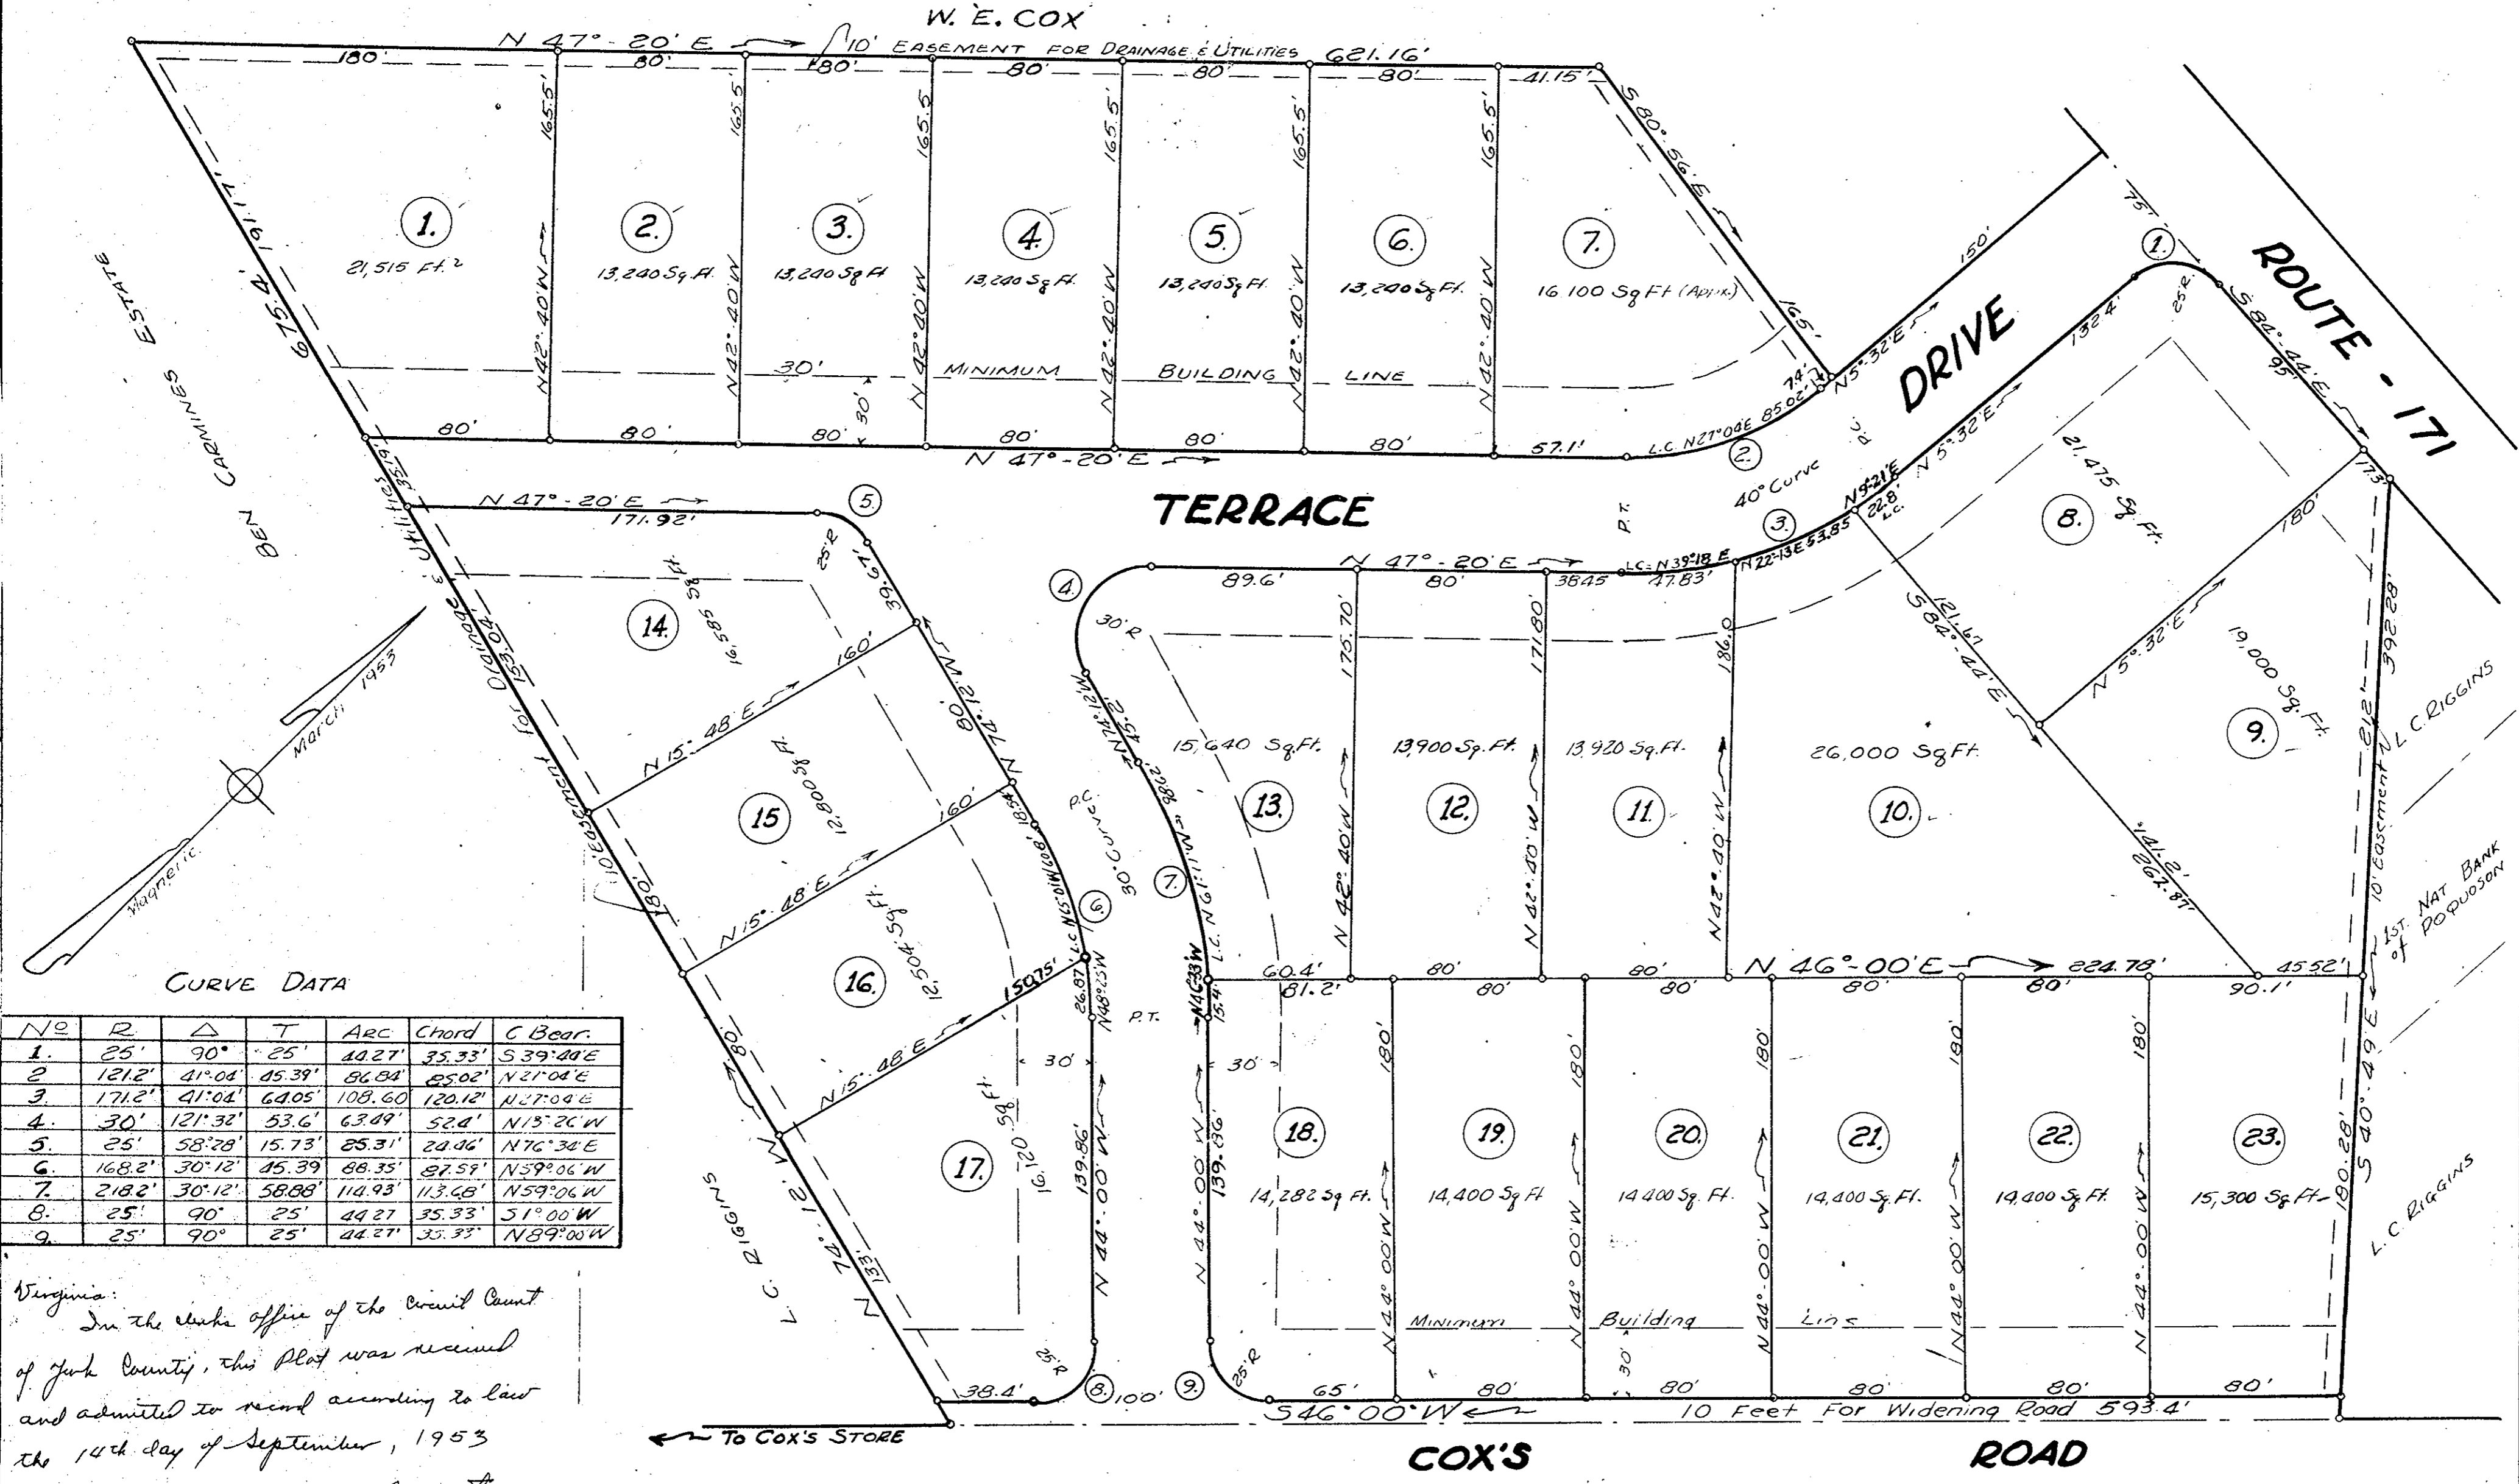

CURVE DATA

No	R	Δ	T	ARC	Chord	C Bear.
1.	25'	90°	25'	40.27'	35.33'	S 39° 20' E
2.	121.2'	41° 04'	45.39'	86.84'	85.02'	N 21° 04' E
3.	171.2'	41° 04'	64.05'	108.60'	120.12'	N 27° 04' E
4.	30'	121° 32'	53.6'	63.49'	52.0'	N 15° 26' W
5.	25'	58° 28'	15.73'	25.31'	24.06'	N 76° 34' E
6.	168.2'	30° 12'	45.39'	88.35'	87.59'	N 59° 06' W
7.	218.2'	30° 12'	58.88'	114.93'	113.48'	N 59° 06' W
8.	25'	90°	25'	40.27'	35.33'	S 1° 00' W
9.	25'	90°	25'	44.27'	35.33'	N 89° 00' W

Virginia: In the clerk's office of the Circuit Court of York County, this Plat was received and admitted to record according to law the 14th day of September, 1953

M. J. Bryant
Clerk