

VICINITY SKETCH

This is to certify that the land embraced in this subdivision is in the names of Thomas J. Crandol and Tifford R. Crandol and was acquired by two certain deeds of Jean Carey Tabb Forrest and William Samuel Forrest, wife and husband, both deeds dated December 22, 1954 and were duly recorded January 20, 1955 in the Clerk's Office of the Circuit Court of the County of York, Virginia in deed book 96, pages 62 and 64.

This plat of subdivision is with the free consent and in accordance with the wishes and wishes of the undersigned owners and proprietors.

Thomas J. Crandol
Thomas J. Crandol

Tifford R. Crandol
Tifford R. Crandol


-SMITHVILLE-TERRACE-

BETHEL DISTRICT YORK COUNTY, VIRGINIA

R. F. PYLE: CERT. LAND SURVEYOR NEWPORT NEWS, VIRGINIA
SCALE: 1"=100'
OCTOBER 6, 1956


STATE OF VIRGINIA
CITY OF NEWPORT NEWS
I, James S. Hall, a Notary Public in and for the City and State aforesaid do hereby certify that the above named persons whose names are signed to the foregoing writing have acknowledged the same before me in my City and State aforesaid. Given under my hand this 14th day of October 1956.
Notary Public James S. Hall
My commission expires December 6, 1958

MAGNETIC NORTH

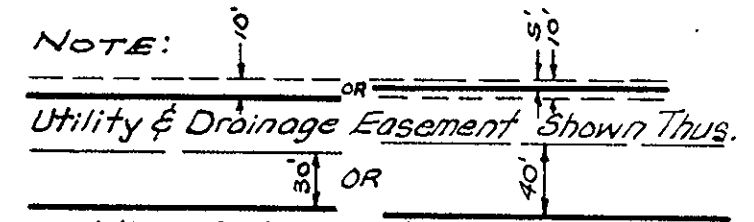

Total Acreage Including Right-Of-Way = 20.9 Acres.

NOW OR FORMERLY
MARY ELIZABETH HAMILTON

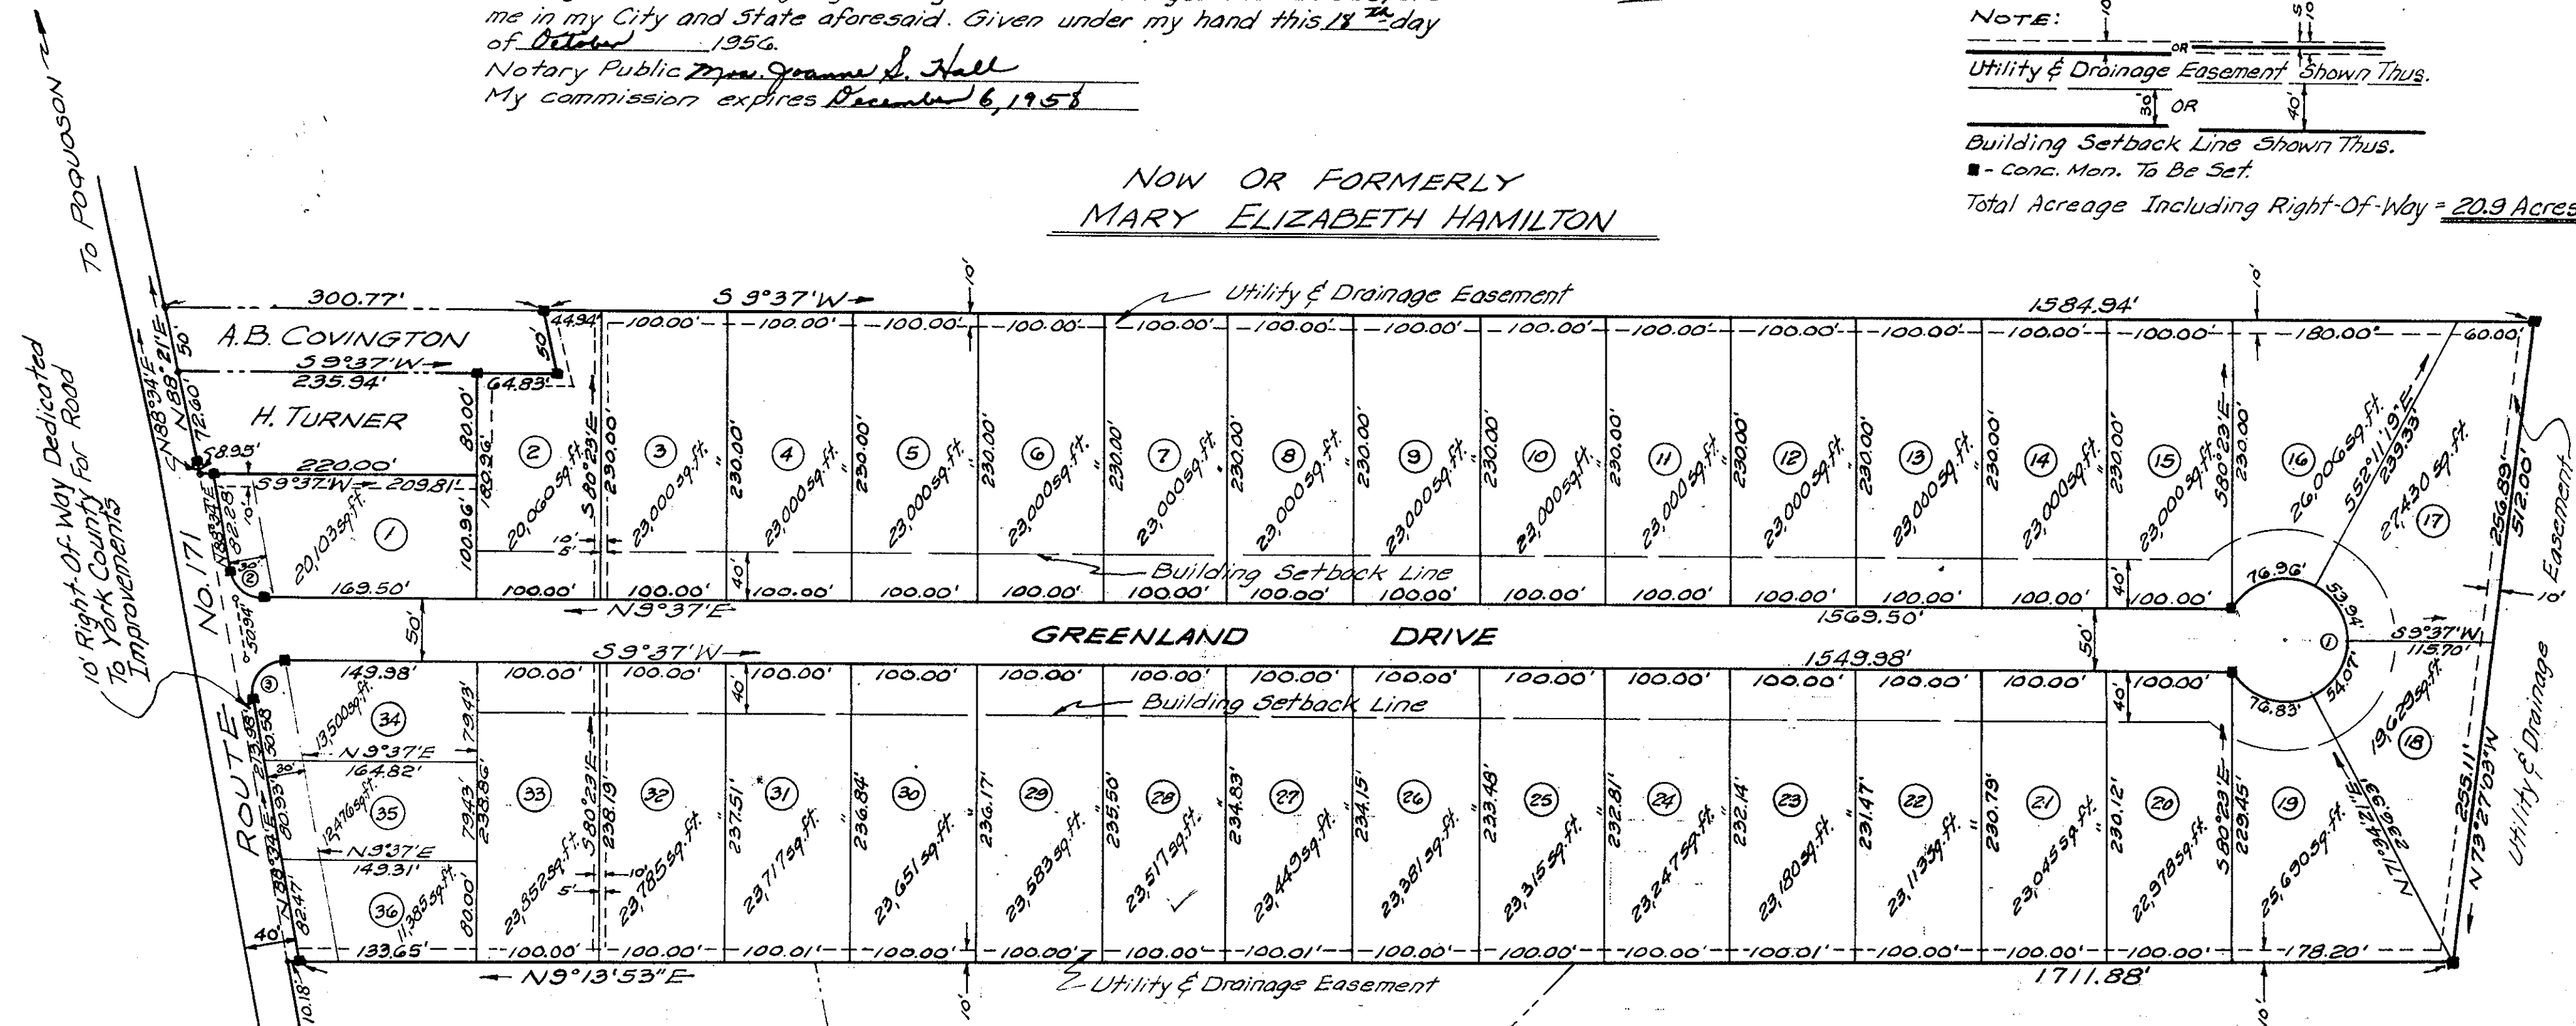

NOW OR FORMERLY
R.T. HUDGINS

NOW OR FORMERLY
E. F. FOLSOM

NOW OR FORMERLY
S.A. NICHOLS

CURVE DATA					
No.	RADIUS	DELTA	TANGENT	CHORD	ARC
1	50.00'	270°00'00"			261.80'
2	25.00'	78°57'00"	20.59'	31.79'	34.45'
3	25.00'	101°03'00"	30.35'	38.60'	44.03'

To the best of my knowledge and belief, all of the requirements as set forth in the ordinance for approving subdivisions for recordation in York County have been complied with.

Filed in the Clerk's Office this 5 day of December 1956
R. F. Pyle, Cert. Land Surveyor

Teste:
MELVILLE I. BRYANT, Clerk
Melville I. Bryant

APPROVED FOR THE
COUNTY OF YORK
APPROVED
YORK COUNTY BOARD OF SUPERVISORS
BY A. T. Gunning
PLAT APPROVING AGENT.
DATE 12-5-56
VARIATIONS APPROVED
DATE