



**NOTE**

THIS DRAWING WAS COMPILED FROM TWO PLATS MADE BY MC MANUS BROOK & MC MANUS, CIVIL ENGINEERS & LAND SURVEYORS, WILLIAMSBURG VA. ENTITLED "PLAT SHOWING SURVEY OF PROPERTY STANDING IN THE NAME OF THE BENEL CORPORATION, AND THE LEVINSON LIVESTOCK CORPORATION, BRUTON DISTRICT, YORK COUNTY, VIRGINIA," SCALE 1" = 200', DATED AUGUST 1, 1958, AND "PLAT SHOWING SURVEY OF A PART OF THE PONY POINT TRACT STANDING IN THE NAME LEVINSON LIVESTOCK CORPORATION, BRUTON DISTRICT, YORK COUNTY, VA," SCALE 1" = 200', DATED OCTOBER 15, 1959, BEING A PART OF PROPERTY CONVEYED BY THE HICKORY LAND CORP. TO THE LEVINSON PACKING COMPANY, INCORPORATED (WHICH NAME WAS CHANGED TO LEVINSON LIVESTOCK COMPANY, INCORPORATED ON SEPTEMBER 13, 1949) BY DEED DATED SEPT. 3, 1940, AND RECORDED SEPT. 9, 1940 IN THE CLERK'S OFFICE OF THE CIRCUIT COURT OF YORK COUNTY IN DEED BOOK 55 AT PAGE 281.

**NOTE**

THIS DRAWING WAS COMPILED FROM TWO PLATS MADE BY MC MANUS BROOK & MC MANUS, CIVIL ENGINEERS & LAND SURVEYORS, WILLIAMSBURG VA. ENTITLED "PLAT SHOWING SURVEY OF PROPERTY STANDING IN THE NAME OF THE BENEL CORPORATION, AND THE LEVINSON LIVESTOCK CORPORATION, BRUTON DISTRICT, YORK COUNTY, VIRGINIA," SCALE 1" = 200', DATED AUGUST 1, 1958, AND "PLAT SHOWING SURVEY OF A PART OF THE PONY POINT TRACT STANDING IN THE NAME LEVINSON LIVESTOCK CORPORATION, BRUTON DISTRICT, YORK COUNTY, VA," SCALE 1" = 200', DATED OCTOBER 15, 1959, BEING A PART OF PROPERTY CONVEYED BY THE HICKORY LAND CORP. TO THE LEVINSON PACKING COMPANY, INCORPORATED (WHICH NAME WAS CHANGED TO LEVINSON LIVESTOCK COMPANY, INCORPORATED ON SEPTEMBER 13, 1949) BY DEED DATED SEPT. 3, 1940, AND RECORDED SEPT. 9, 1940 IN THE CLERK'S OFFICE OF THE CIRCUIT COURT OF YORK COUNTY IN DEED BOOK 55 AT PAGE 281.

**AREA = 141.2 ACRES**

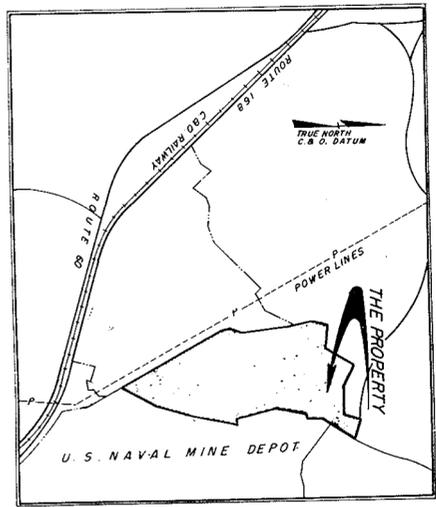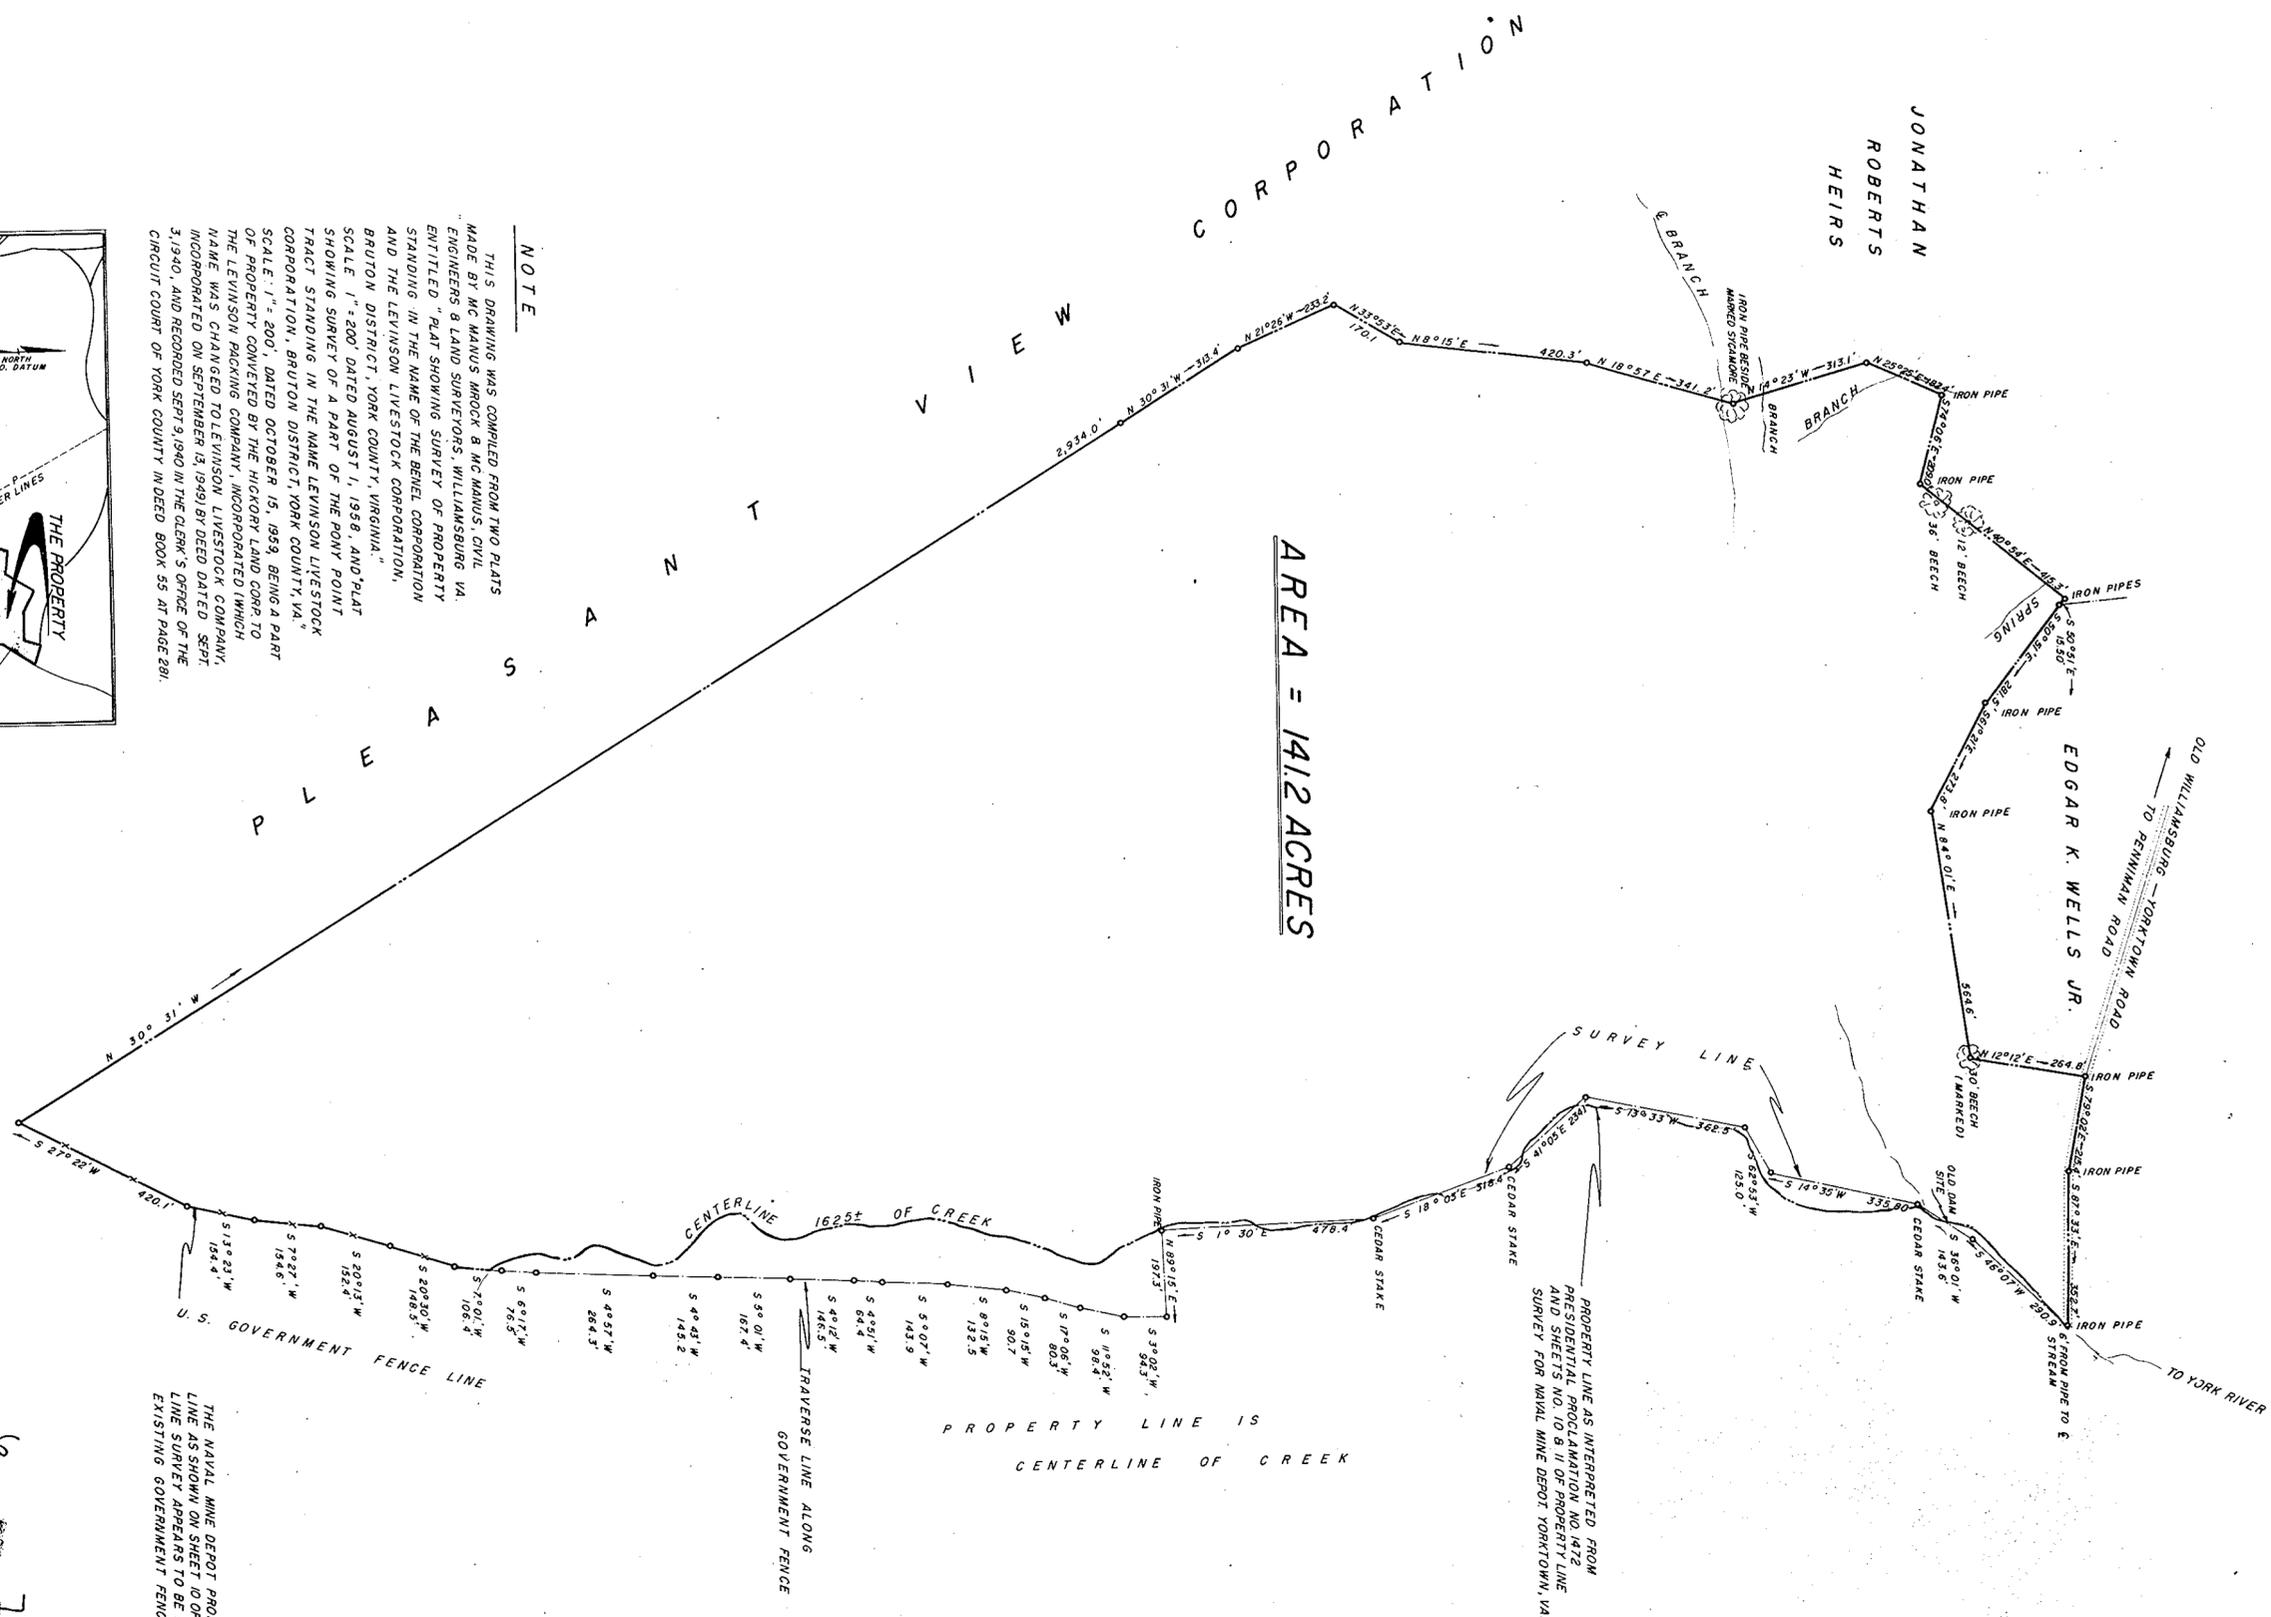

**VICINITY MAP**


SCALE 1" = 24,000'



**PLAT OF THE PROPERTY IN YORK CO., VA. BEING A PART OF THE "PONY POINT" TRACT NOW STANDING IN THE NAME OF LEVINSON LIVESTOCK COMPANY, INCORPORATED TO BE CONVEYED TO PLEASANT VIEW CORPORATION.**

SCALE: 1" = 200'  
13 NOVEMBER, 1959

WILLIAMS, COLE & BLANCHARD & ASSO.  
ARCHITECTS & ENGINEERS  
NEWPORT NEWS, VIRGINIA

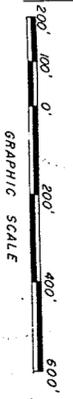

UNITED STATES NAVAL MINE DEPOT

Filed in the Clerk's Office this 7 day of March 1960

Teste: MELVILLE I. BRYANT, Clerk  
M. I. Bryant

See Deed Book 138  
Page

D. C.