

TO THE BEST OF MY KNOWLEDGE AND BELIEF ALL OF THE REQUIREMENTS AS SET FORTH IN THE ORDINANCE FOR APPROVING SUBDIVISION PLATS FOR RECORDATION IN THE COUNTY OF YORK, VA. HAVE BEEN COMPLIED WITH.

*Walter J. Gault, Jr.*  
 CERTIFIED CIVIL ENGINEER

VIRGINIA: COUNTY OF YORK, TO WIT: IN THE CLERK'S OFFICE OF THE CIRCUIT COURT FOR THE COUNTY OF YORK, THE 14 DAY OF November 1966 THIS MAP WAS PRESENTED AND ADMITTED TO RECORD AS THE LAW REQUIRES.

TESTE *Melville J. Bryant* CLERK  
*Edith L. Reed, D.C.*

THIS IS TO CERTIFY THAT THE TITLE OF THIS LAND IS IN THE NAME OF HERBERT V KELLY, TRUSTEE AS RECORDED IN DEED BOOK 175, PAGE 485 COUNTY OF YORK, VIRGINIA.

THIS SUBDIVISION IS WITH THE FREE CONSENT AND IN ACCORDANCE WITH THE DESIRES OF THE UNDERSIGNED.

*Herbert V. Kelly*



I, *Virginia B. Schell* A NOTARY PUBLIC IN AND FOR THE STATE OF VIRGINIA, CITY OF NEWPORT NEWS, DO HEREBY CERTIFY THAT THE ABOVE NAMED PERSON WHOSE NAME IS SIGNED TO THE FOREGOING WRITING HAS ACKNOWLEDGED THE SAME BEFORE ME IN STATE AND CITY AFORESAID. MY COMMISSION EXPIRES 20 DAY OF August 1969 GIVEN UNDER MY HAND THIS 5 DAY OF October 1966

*Virginia B. Schell*


PLAT OF  
 THE PROPERTY OF  
 HERBERT V. KELLY, TRUSTEE  
 YORK COUNTY, VIRGINIA

SCALE: 1"=50' SEPTEMBER 14, 1966


FORREST COILE & ASSOCIATES  
 ARCHITECTS  
 NEWPORT NEWS, VIRGINIA

**APPROVED**  
 YORK COUNTY BOARD OF SUPERVISORS  
 BY *William V. Harris*  
 PLAT APPROVING AGENT.  
 DATE 10-12-66  
 VARIATIONS APPROVED  
 DATE \_\_\_\_\_

CURVE DATA TABLE						
NO.	DELTA	RADIUS	ARC	TANG.	CHORD	CHORD BEARING
1	90°26'	50.00	78.91	50.38	70.96	N 66°22' E
2	89°34'	50.00	78.16	49.62	70.44	N 23°38' W
3	76°15'	15.00	19.97	11.78	18.52	S 73°28' W
4	101°45'	15.00	26.66	18.45	23.28	N 15°32' W
5	127°46'	10.00	22.30	20.40	17.96	S 55°34' W
6	20°10'	508.25	178.83	90.38	177.45	S 58°20' E
7	5°52'	558.25	57.48	28.60	57.14	N 63°29' W
8	7°00'	1231.82	147.06	75.34	150.40	S 4°49' E

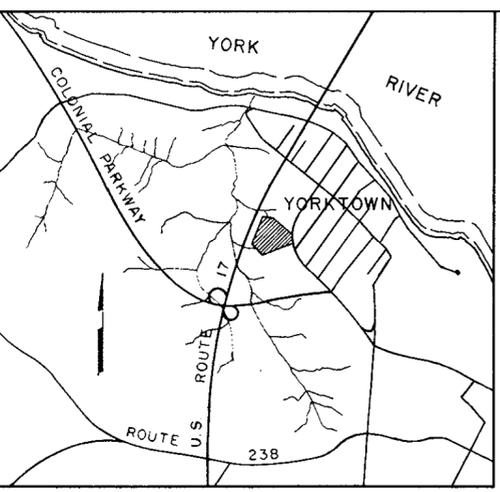

VICINITY MAP  
 SCALE: 1"=0.4mi.

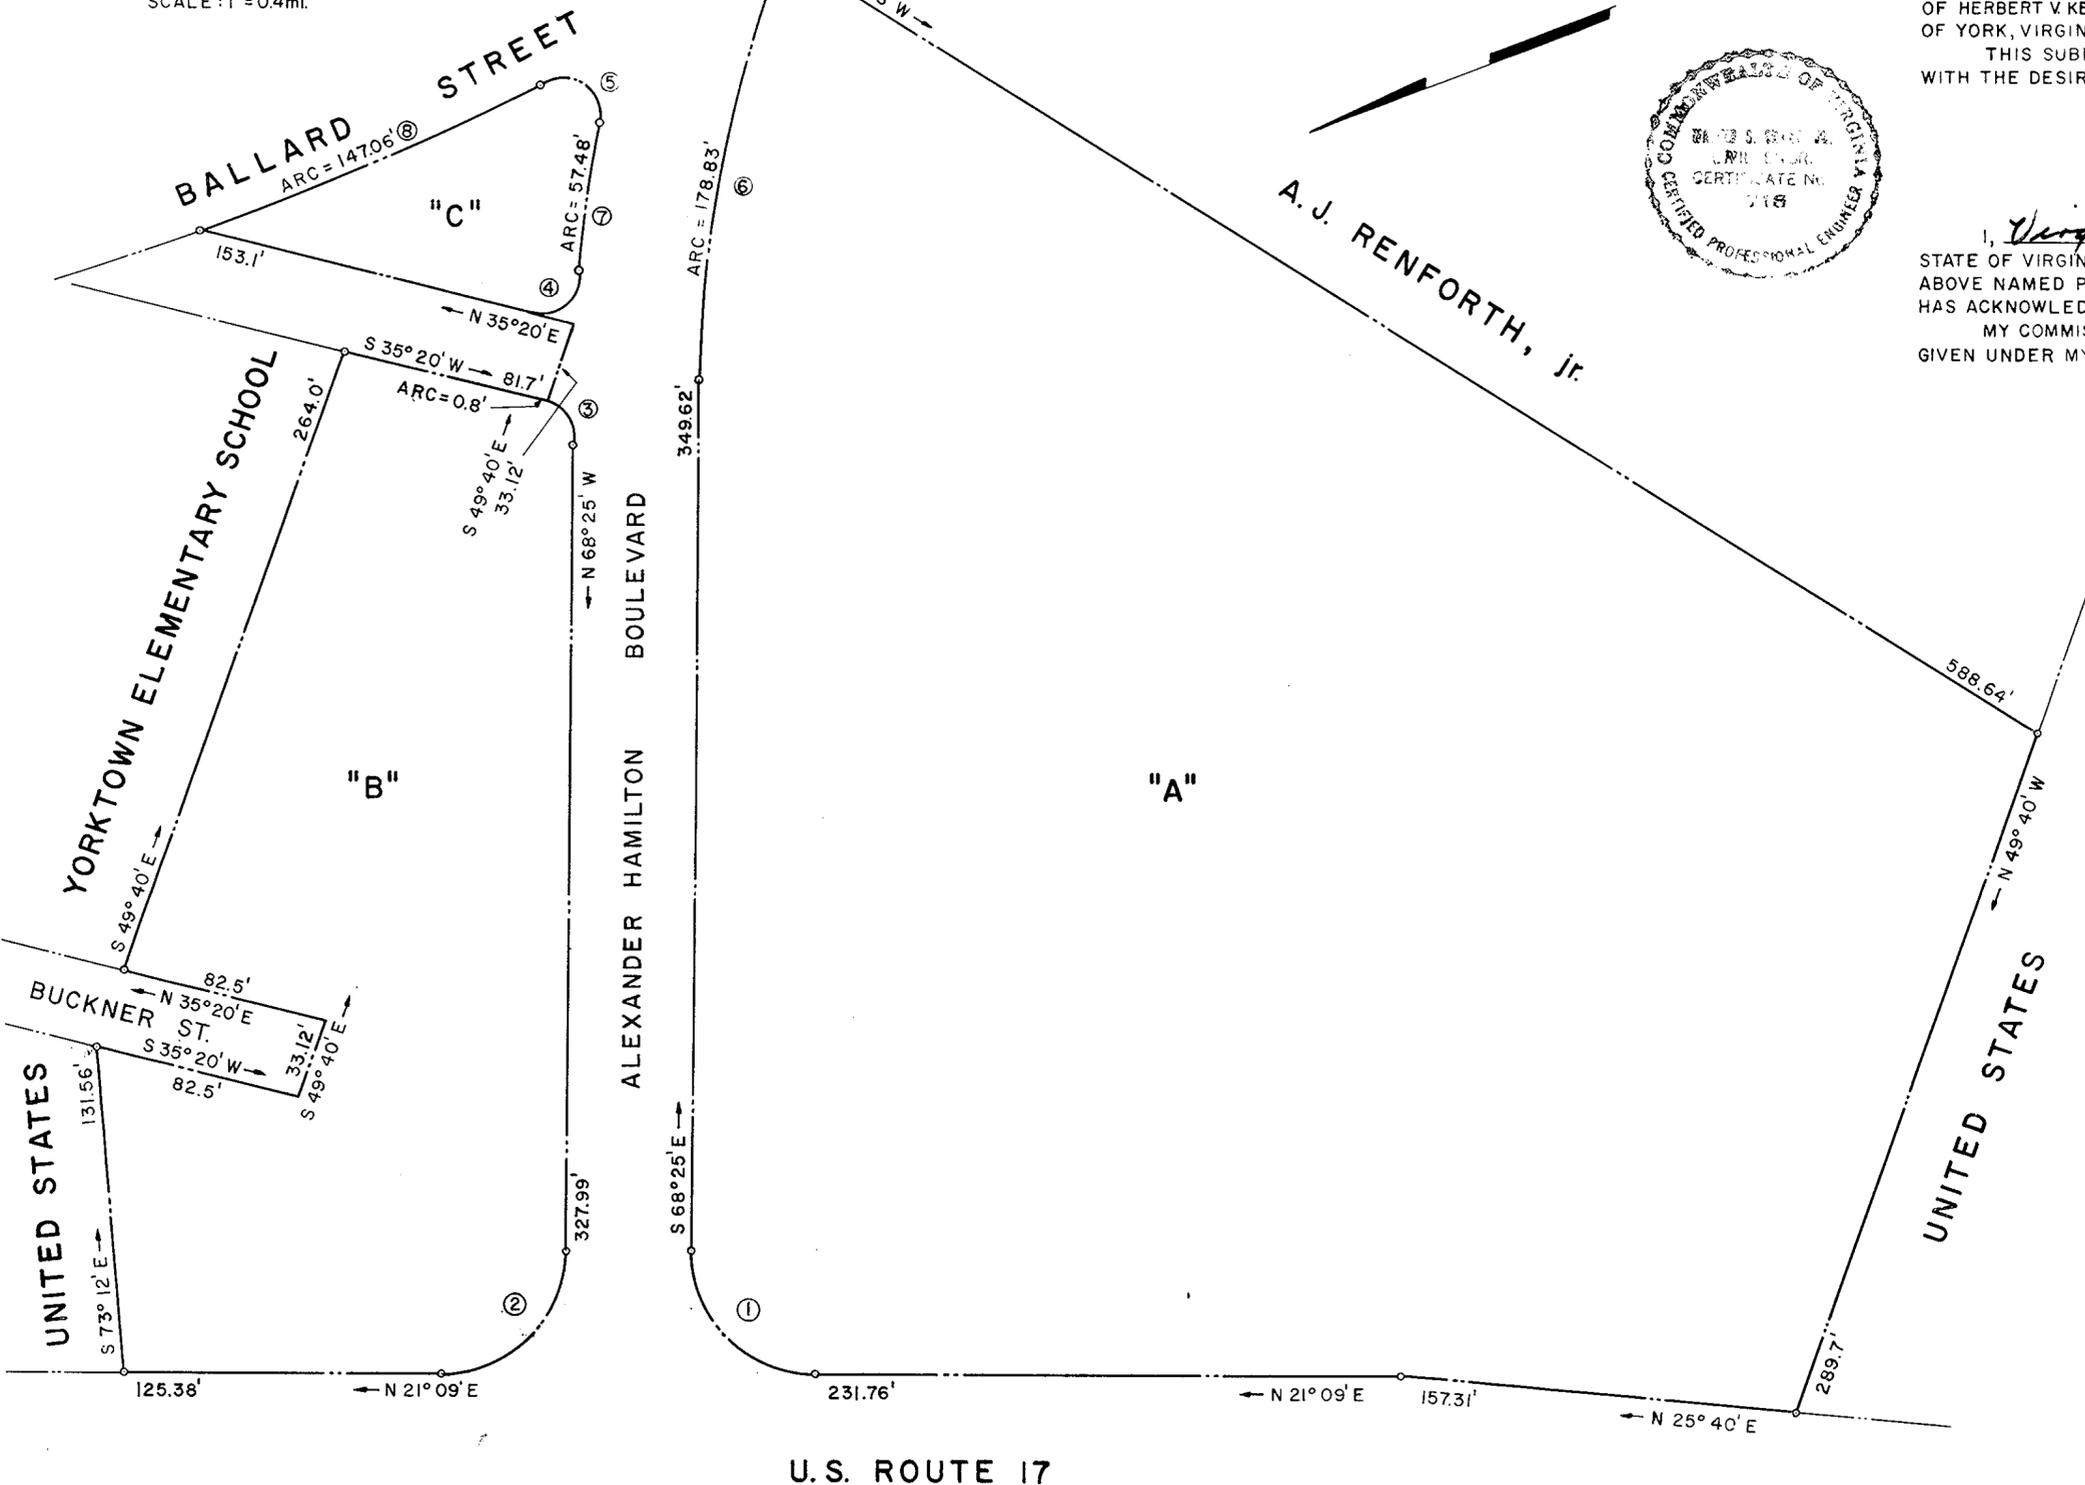

U.S. ROUTE 17

A. J. RENFORTH, JR.