

DIVISION of:

A part of:

REBECCA YEATMAN, ESTATE

Scale: 1" = 50'

Jan. 1967

NELSON DISTRICT, YORK COUNTY, VIRGINIA

NOTES:

- Iron markers at all corners.
- Bearings are clockwise.
- Property lines are occupational.
- Total Area = 1.392 acre

SURVEYOR'S CERTIFICATE

To the best of my knowledge & belief, all of the requirements as set forth in the ordinance for approving plats of subdivisions for recordation in YORK COUNTY, VIRGINIA have been complied with.

Stephen Stephens
STEPHEN STEPHENS
 CERTIFIED LAND SURVEYOR, #828 & #130
 115 WINSTON DR.
 PHONE: CA 9-5462 WILLIAMSBURG, VA.

This DIVISION of:

A part of:

REBECCA YEATMAN, ESTATE

and belonging to:

ANNIE A. WASHINGTON

and recorded in: D.B. #19, p. #556
#30 #148


is made with the full consent and approval of its owners and proprietors.

YORK COUNTY, VIRGINIA, to wit:

I, _____ a NOTIARY PUBLIC in and for the county and state aforesaid, do hereby certify that the above named persons whose names are signed to the foregoing writing have acknowledged the same before me in the county and state aforesaid.

Given under my hand this: _____ day of _____, 19____
My commission expires this: _____ day of _____, 19____

by: _____

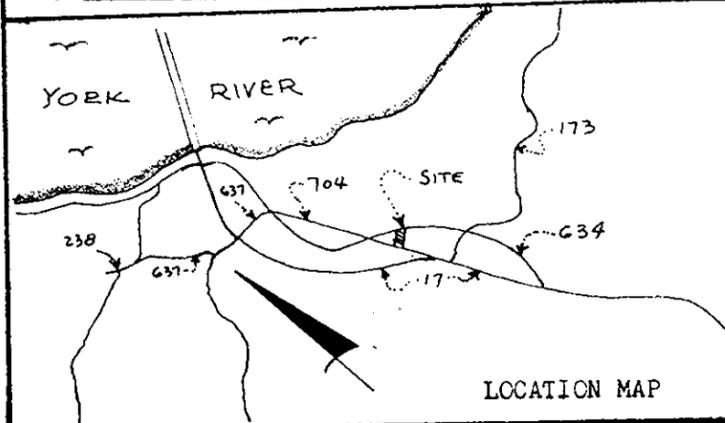

APPROVED


For: YORK COUNTY, V.A.

Date: _____

By: _____

By: _____

By: _____

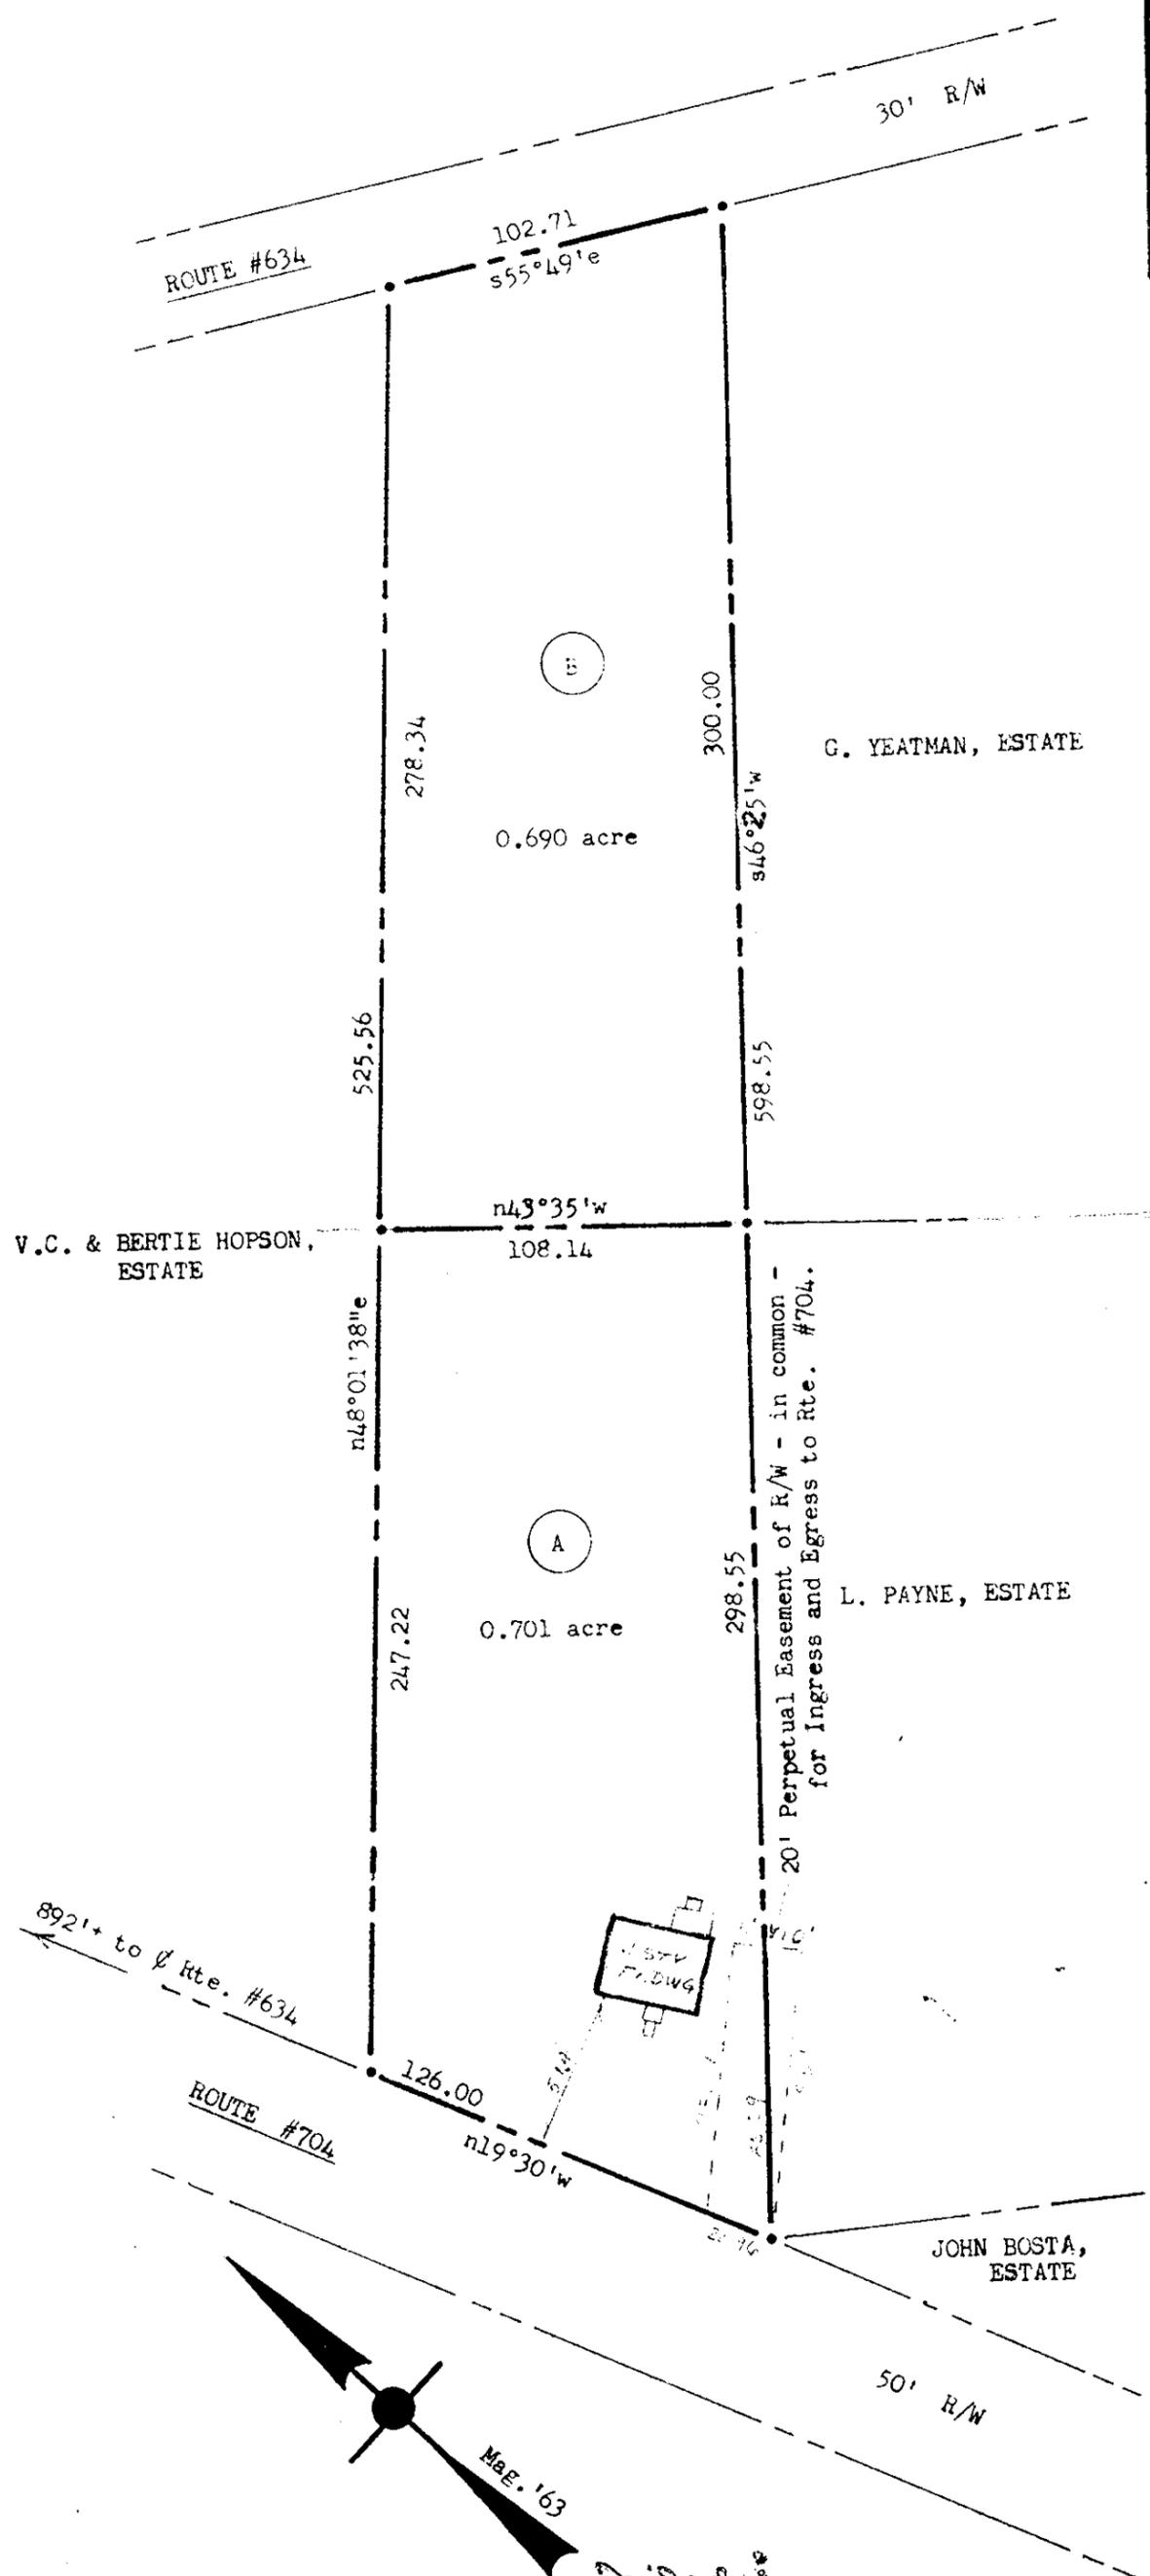

*Filed
 February 15, 1968
 Deed Book 208, P. 639
 Plat Book 8, Page 99*