

CURVE DATA				
NO.	RADIUS	DELTA	TANGENT	LENGTH
1	597.96'	40°09'29"	218.57'	419.11'
2	573.75'	35°20'16"	182.76'	353.86'
3	776.78'	38°58'00"	274.82'	528.28'
4	2597.96'	20°40'48"	474.00'	937.69'


I certify that this plat and subdivision was made by me at the direction of the owner, and that the subdivision is entirely within the boundaries of land covered by deeds duly of record in Clerk's Office of the Circuit Court of James City County in Deed Book 125 p. 101 and Deed Book 126 p. 183 and the Clerk's Office of the Circuit Court of York County in Deed Book 224 at p. 24. This subdivision as it appears on this plat conforms to the applicable regulations relating to the subdivision of land.

BALDWIN AND GREGG  
 BY: Melville I. Bryant

STATE OF Missouri  
 CITY OF St. Louis TO WIT:

I, Blanche Huff, a Notary Public in and for the City and State aforesaid, do hereby certify that John W. Pahlmann and John L. Hayward whose names are signed to the foregoing writing bearing date on the 5th day of June, 1970, have acknowledged the same before me in my city and state aforesaid.

Given unto my hand this 5th day of June, 1970.  
 My commission expires on: Aug. 9, 1976  
Blanche Huff  
 Notary Public

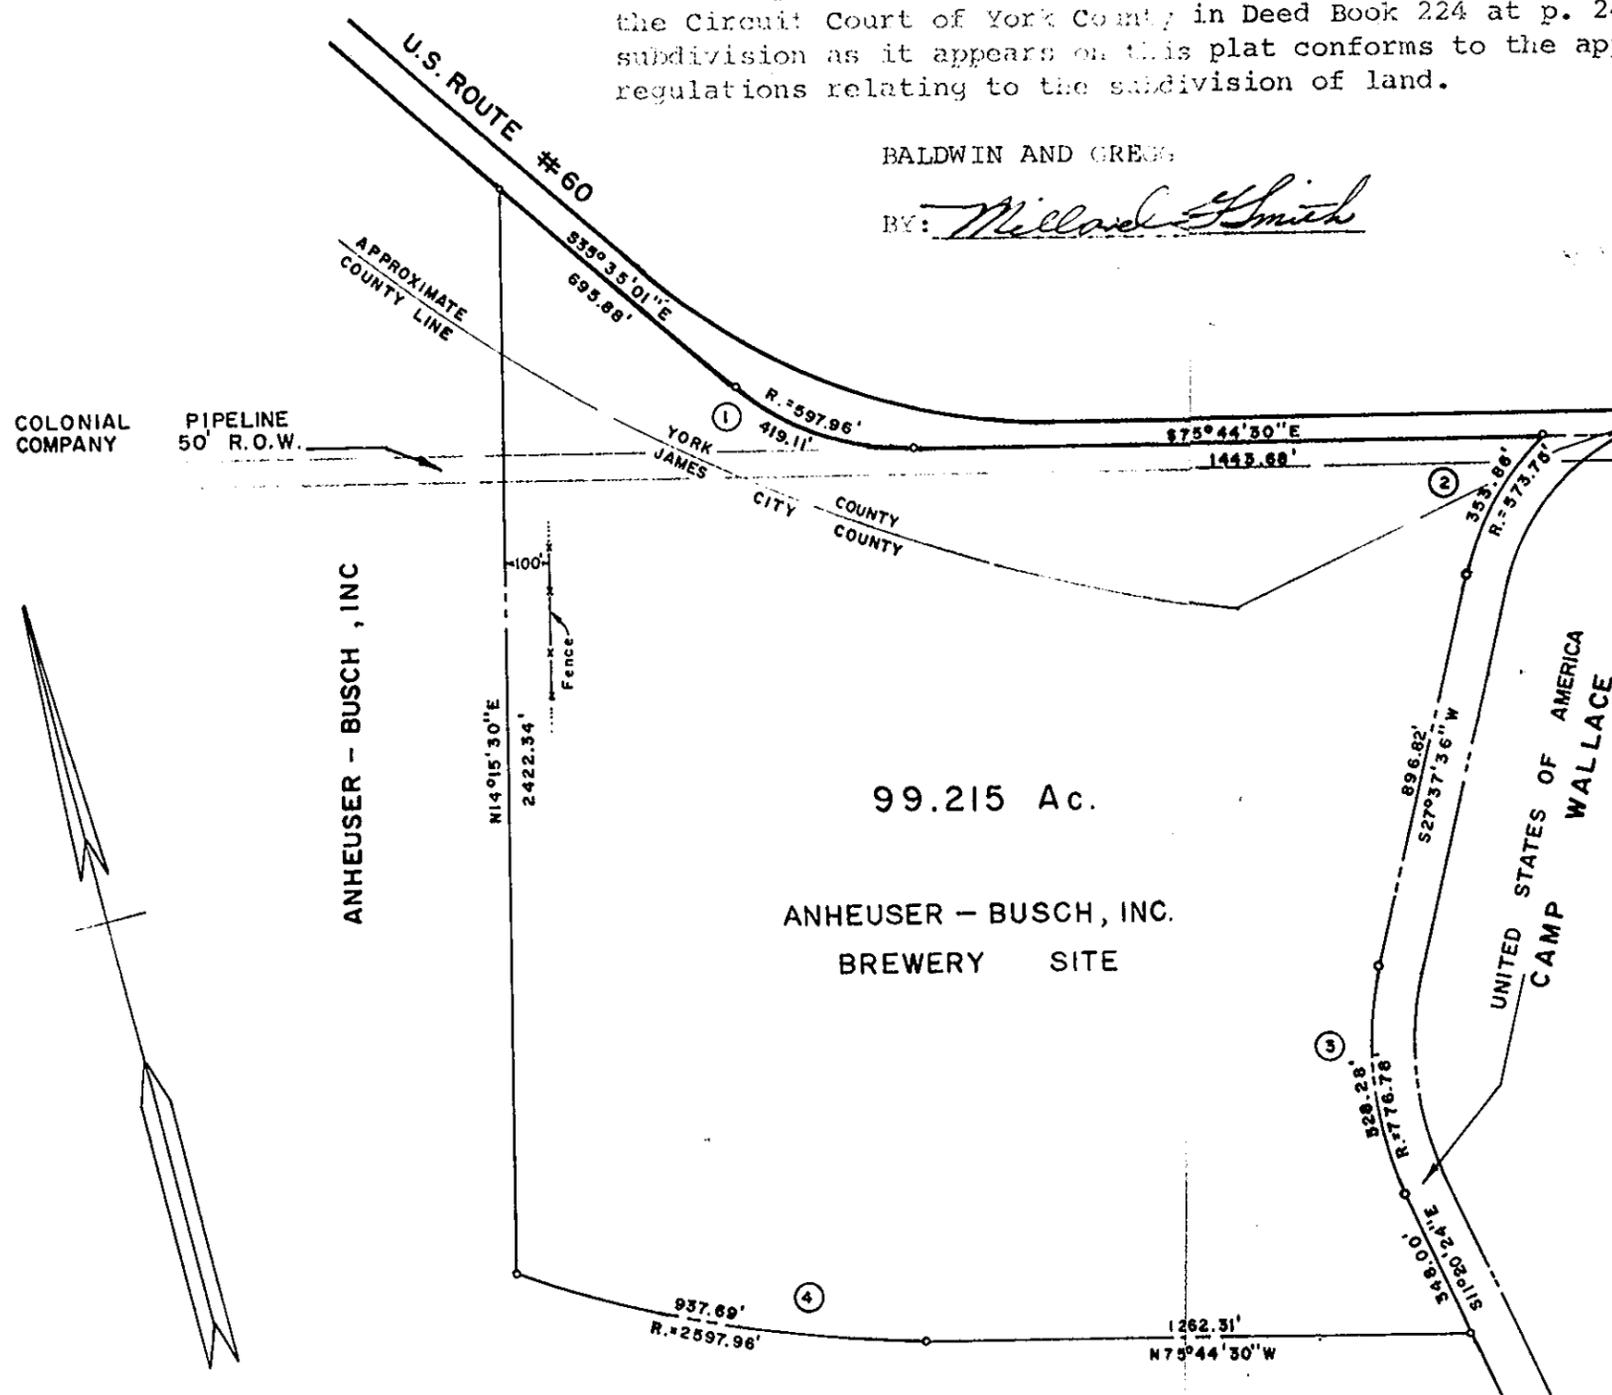

This Subdivision of Property of Anheuser-Busch, Inc., James City County and York County, Virginia, as the same appears on this plat is with the free consent and in accordance with the desires of the undersigned owner.

Attest: Anheuser-Busch, Inc.  
John L. Hayward  
 Secretary  
 BY: John W. Pahlmann  
 Vice President

Filed in the Clerk's Office, Circuit Court, York Co., Va. the 15 day of June 1970

Tests: Melville I. Bryant, Clerk  
Edith M. Threlkett D.C.  
 P.S. # 8, p 238

SUBDIVISION OF PROPERTY OF  
**ANHEUSER - BUSCH, INC.**  
 YORK COUNTY AND  
 JAMES CITY COUNTY, VIRGINIA  
 SCALE: 1" = 400' MAY 26, 1970  
 BALDWIN AND GREGG  
 ENGINEERS - SURVEYORS - PLANNERS  
 NORFOLK, VIRGINIA