


VICINITY MAP
SCALE 1" = 2000'

STATE OF VIRGINIA
COUNTY OF YORK,
IN THE CLERK'S OFFICE OF THE CIRCUIT COURT
FOR THE COUNTY OF YORK THE _____ DAY OF _____ 1969,
THIS MAP WAS PRESENTED AND ADMITTED TO RECORD
AS THE LAW DIRECTS, PLAT BOOK _____, PAGE _____

TESTE: _____
CLERK

AREA WITHIN LOTS 8.10 ± ACRES
AREA WITHIN R/W 0.87 " "
TOTAL SUBDIVIDED AREA... 8.97 ± ACRES

EASEMENTS SHOWN THUS ARE HEREBY CONVEYED TO THE
COUNTY OF YORK FOR DRAINAGE & OTHER UTILITIES.

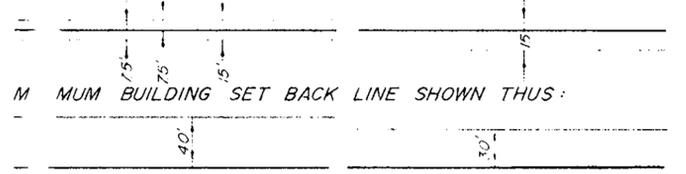

THIS SUBDIVISION IS WITH THE FREE CONSENT AND IN
ACCORDANCE WITH THE DESIRES OF THE UNDERSIGNED OWNERS
AND PROPRIETORS.

WHITECO, INC.

Robert B. White President
Henry E. Pittman Secretary

I, _____, A NOTARY PUBLIC IN AND
FOR THE COUNTY OF YORK, VIRGINIA, DO HEREBY CERTIFY THAT
THE ABOVE NAMED PERSONS WHOSE NAMES ARE SIGNED TO THE
FOREGOING WRITING HAVE ACKNOWLEDGED THE SAME BEFORE
ME IN MY OFFICE AND STATE AFORESAID.

GIVEN UNDER MY HAND THIS _____ DAY OF _____ 1971.

Harold J. [Signature]
NOTARY PUBLIC

MY COMMISSION EXPIRES _____

HERITAGE HAMLET


SECTION TEN
COUNTY OF YORK
VIRGINIA

COENEN & ASSOCIATES
ENGINEERS - PLANNERS - SURVEYORS
696 J. CLYDE MORRIS BLVD. - NEWPORT NEWS, VA.
SCALE 1" = 100' DATE: DECEMBER 22, 1970

TO THE BEST OF MY KNOWLEDGE AND BELIEF, ALL
THE REQUIREMENTS AS SET FORTH IN THE ORDINANCE
FOR APPROVING PLATS OF SUBDIVISIONS IN THE COUNTY
OF YORK, VIRGINIA, HAVE BEEN COMPLIED WITH, INCLUDING
A CLOSURE OF NOT LESS THAN 1/10,000.

THIS IS TO CERTIFY THAT THE LAND EMBRACED IN
THIS SUBDIVISION IS IN THE NAME OF WHITECO, INC. AND
WAS ACQUIRED FROM BETTE LOU SILVERS, WIDOW, BY DEED
DATED MARCH 1, 1969, AND RECORDED IN DEED BOOK 218,
PAGE 321, THE ABOVE DEED IS RECORDED IN THE CLERK'S
OFFICE OF THE CIRCUIT COURT FOR THE COUNTY OF YORK,
VIRGINIA.

D. L. Gallant
D. L. GALLANT
CERTIFIED LAND SURVEYOR

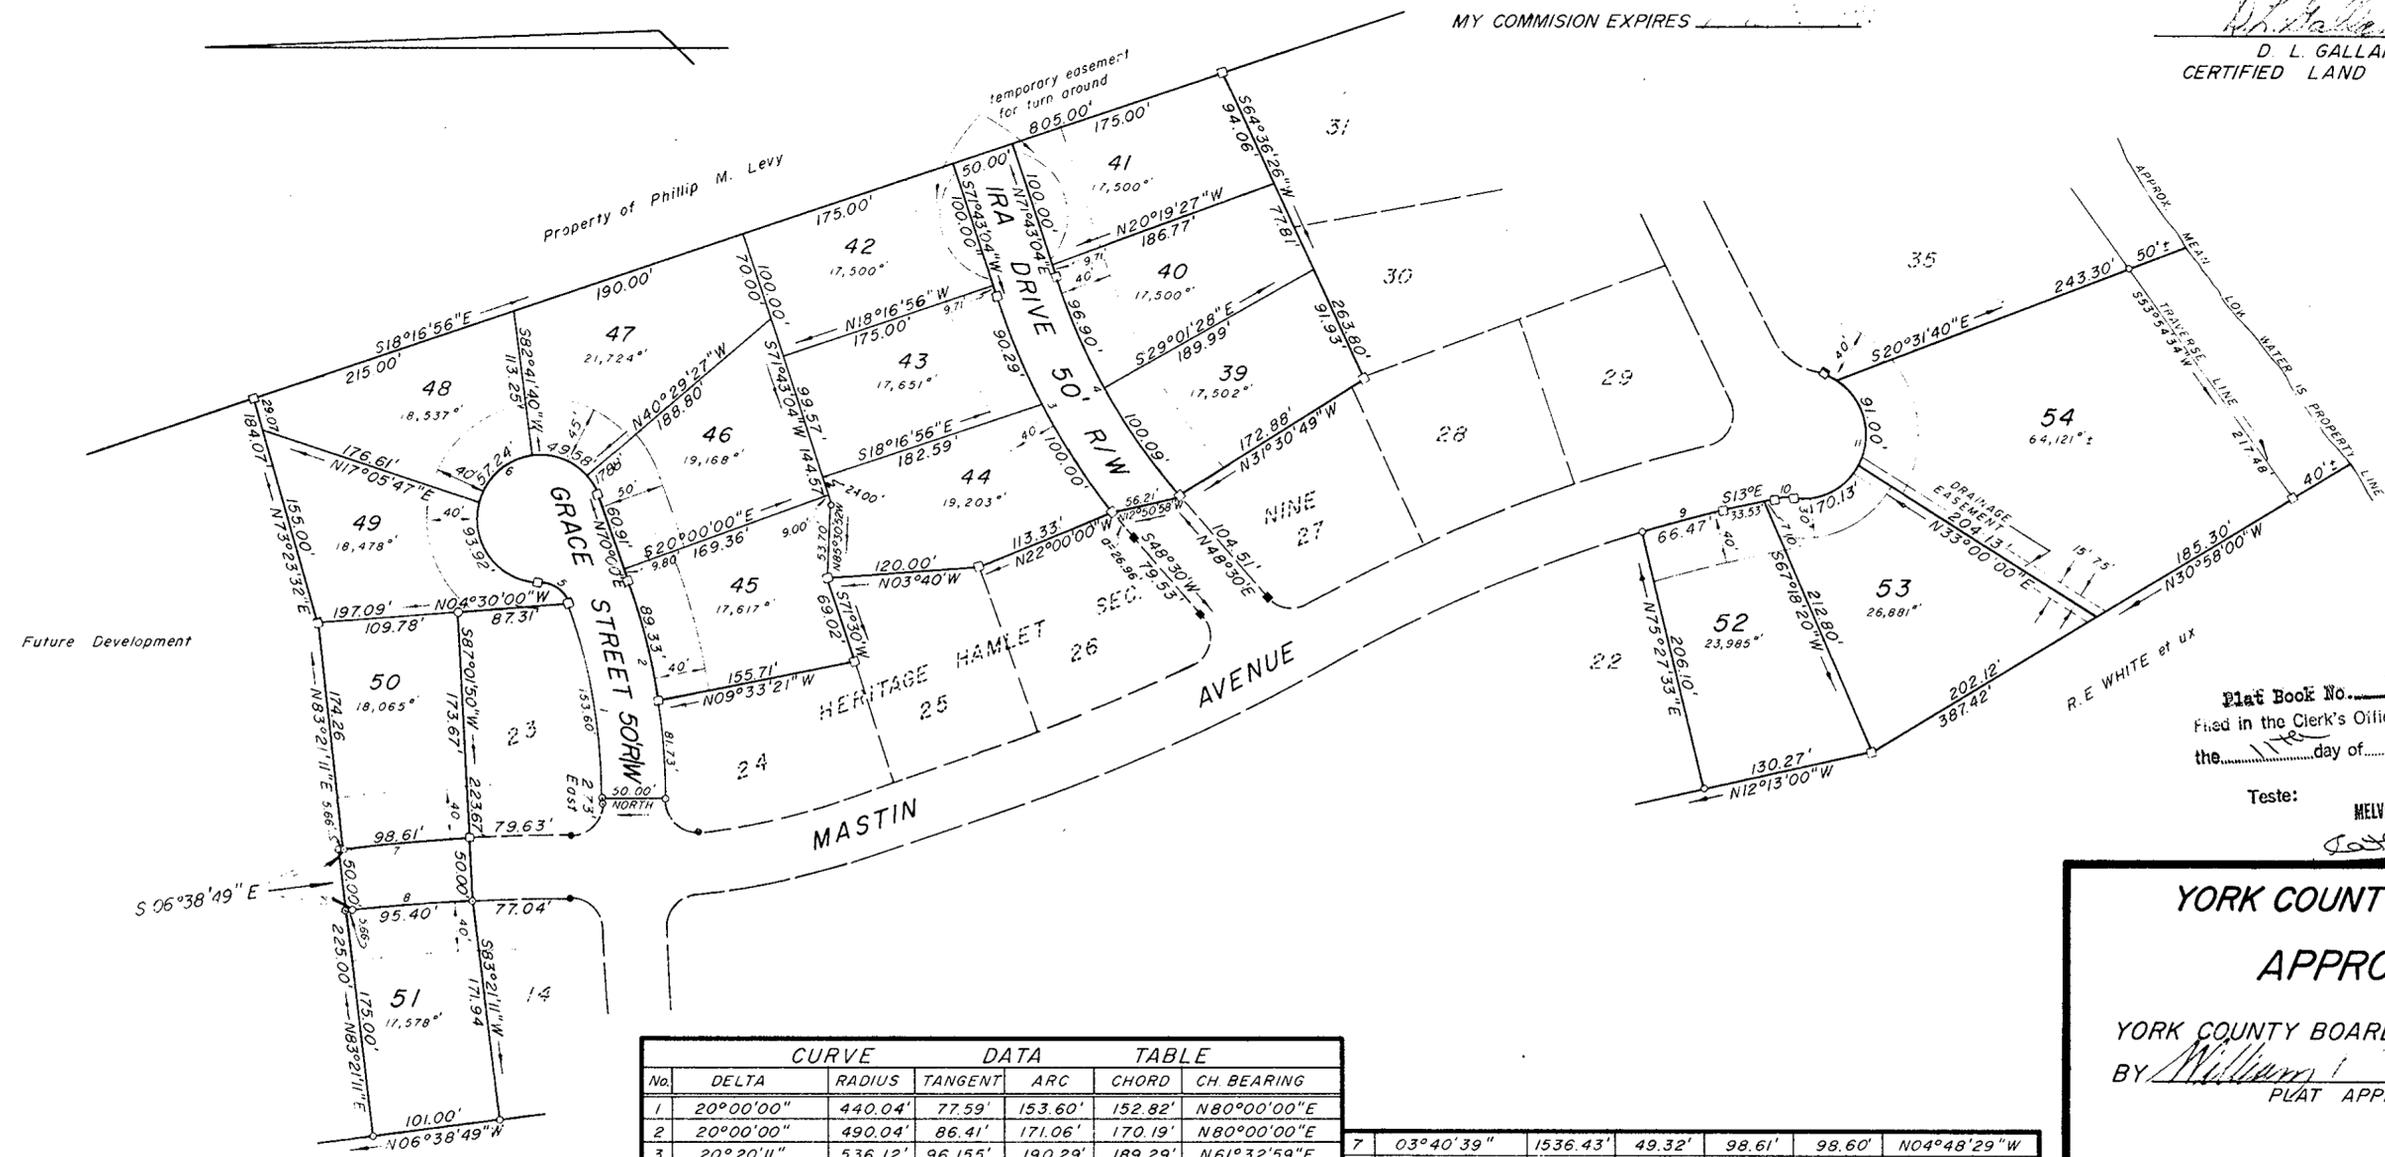

Plat Book No. 8 Page 264
Filed in the Clerk's Office, Circuit Court, York Co., Va.
the 17 day of January, 1971

Teste: MELVILLE I. BRYANT, Clerk
Catherine Jordan D.C.

YORK COUNTY, VIRGINIA
APPROVED
YORK COUNTY BOARD OF SUPERVISORS
BY *William I. [Signature]*
PLAT APPROVING AGENT
DATE 1-7-71
VARIATIONS APPROVED
DATE _____

CURVE DATA TABLE						
No.	DELTA	RADIUS	TANGENT	ARC	CHORD	CH BEARING
1	20°00'00"	440.04'	77.59'	153.60'	152.82'	N80°00'00"E
2	20°00'00"	490.04'	86.41'	171.06'	170.19'	N80°00'00"E
3	20°20'11"	536.12'	96.155'	190.29'	189.29'	N61°32'59"E
4	23°13'04"	486.12'	99.86'	196.99'	195.64'	N60°06'32"E
5	70°31'44"	25.00'	17.68'	30.77'	28.87'	N34°44'08"E
6	250°31'44"	50.00'	---	218.62'	---	---
7	03°40'39"	1536.43'	49.32'	98.61'	98.60'	N04°48'29"W
8	03°40'39"	1486.43'	47.72'	95.40'	95.39'	N04°48'29"W
9	03°21'34"	1133.67'	33.24'	66.47'	66.46'	N14°40'47"W
10	36°21'27"	25.00'	8.21'	15.86'	15.60'	N05°10'43"E
11	184°38'30"	50.00'	---	161.13'	---	---