


402
402-A

1,148.867 ACRES

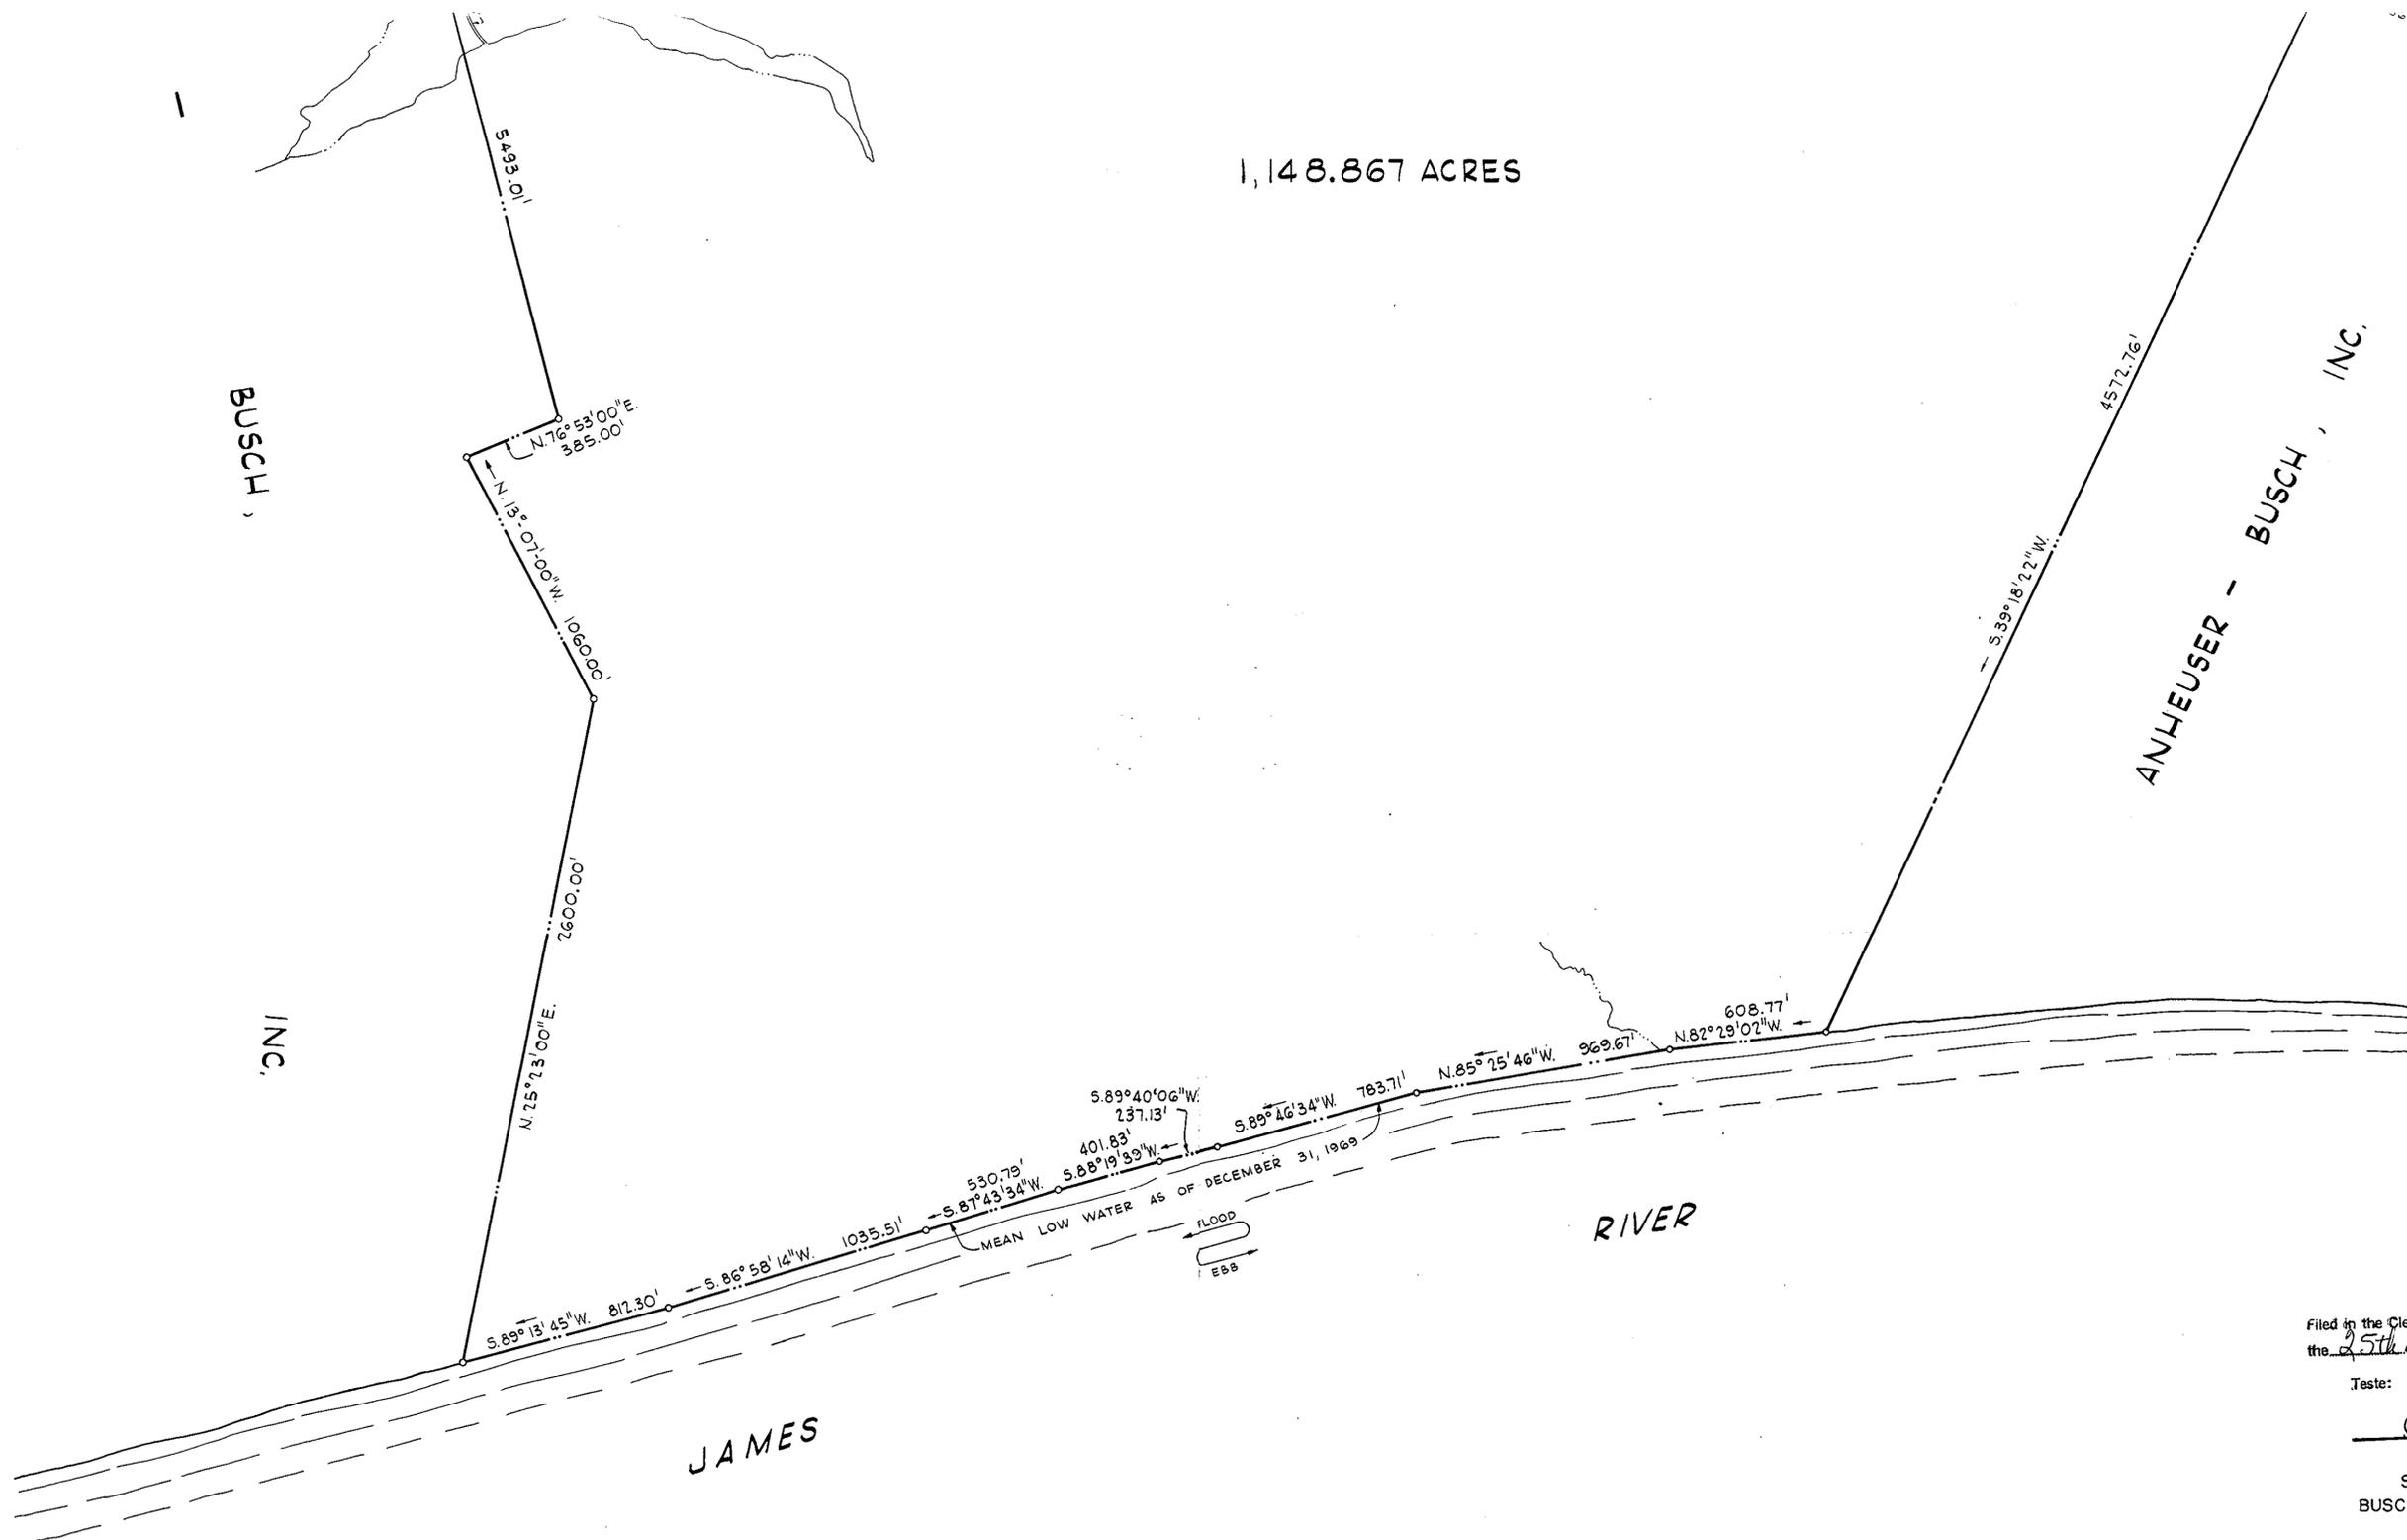

Filed in the Clerk's Office, Circuit Court, York Co., Va.
the 25th day of May 1973

Teste:
MELVILLE I. BRYANT, Clerk
Edith Williams D.C.
DP # 255, p. 599
SUBDIVISION FOR (1 of 2 pages)
BUSCH PROPERTIES, INC.

PLAT OF
PHASE I DEVELOPEMENT AREA

SCALE: 1" = 400' OCTOBER 30, 1972

LANGLEY, McDONALD & OVERMAN
CONSULTING ENGINEERS
VIRGINIA BEACH, VIRGINIA

BOUNDARY REVISED:
FEBRUARY 12, 1973

NOTE:
THIS MAP WAS PREPARED FROM
INFORMATION FURNISHED BY OTHERS.