

CURVE DATA						
NO.	Δ	RADIUS	LENGTH	TANGENT	CHORD	CHD. BEARING
1	02° 17' 00"	2508.97'	99.99'	50.00'	99.98'	N 02° 38' 30" E
2	00° 29' 55"	878.22'	7.64'	3.82'	7.64'	N 03° 32' 03" E
3	88° 24' 50"	25.00'	38.58'	24.32'	34.86'	N 47° 29' 31" E
4	22° 54' 55"	100.00'	39.99'	20.27'	39.73'	N 80° 14' 27" E
5	22° 54' 55"	50.00'	20.00'	10.13'	19.86'	S 80° 14' 27" W
6	87° 08' 05"	25.00'	38.02'	23.78'	34.46'	N 44° 44' 02" W

SUBDIVISION CERTIFICATE:  
THE SUBDIVISION OF LAND AS SHOWN ON THIS PLAT IS WITH THE FREE CONSENT AND IN ACCORDANCE WITH THE DESIRE OF THE UNDERSIGNED OWNER.

JOSEPH P. LORING

STATE OF VIRGINIA  
COUNTY OF YORK - TO WIT  
I, L. V. Woodson, A NOTARY PUBLIC IN AND FOR THE COUNTY AND STATE AFORESAID, DO HEREBY CERTIFY THAT JOSEPH P. LORING, WHOSE NAME IS SIGNED TO THE ABOVE CERTIFICATION, ACKNOWLEDGED THE SAME BEFORE ME IN MY COUNTY AFORESAID.  
GIVEN UNDER MY HAND AND SEAL THIS 3 DAY OF April 1975.

SOURCE OF TITLE:  
THE PROPERTY EMBRACED WITHIN THE LIMITS OF THIS SUBDIVISION WAS CONVEYED TO JOSEPH P. LORING AS RECORDED IN DEED BOOK 163 PAGE 662 IN THE CIRCUIT COURT OF THE COUNTY OF YORK, VIRGINIA.



L. V. Woodson #1201  
CERTIFIED LAND SURVEYOR

ENGINEER'S CERTIFICATE:  
TO THE BEST OF MY KNOWLEDGE AND BELIEF, ALL OF THE REQUIREMENTS AS SET FORTH IN THE ORDINANCE FOR APPROVING PLATS OF SUBDIVISIONS FOR RECORDATION IN THE COUNTY OF YORK, VIRGINIA, HAVE BEEN COMPLIED WITH.


L. V. Woodson #1201  
CERTIFIED LAND SURVEYOR

APPROVED: YORK COUNTY DEPARTMENT OF HEALTH  
4-23-75 Ernest Baggle

APPROVED: VIRGINIA DEPARTMENT OF HIGHWAYS  
R.O. Gault 4-9-75

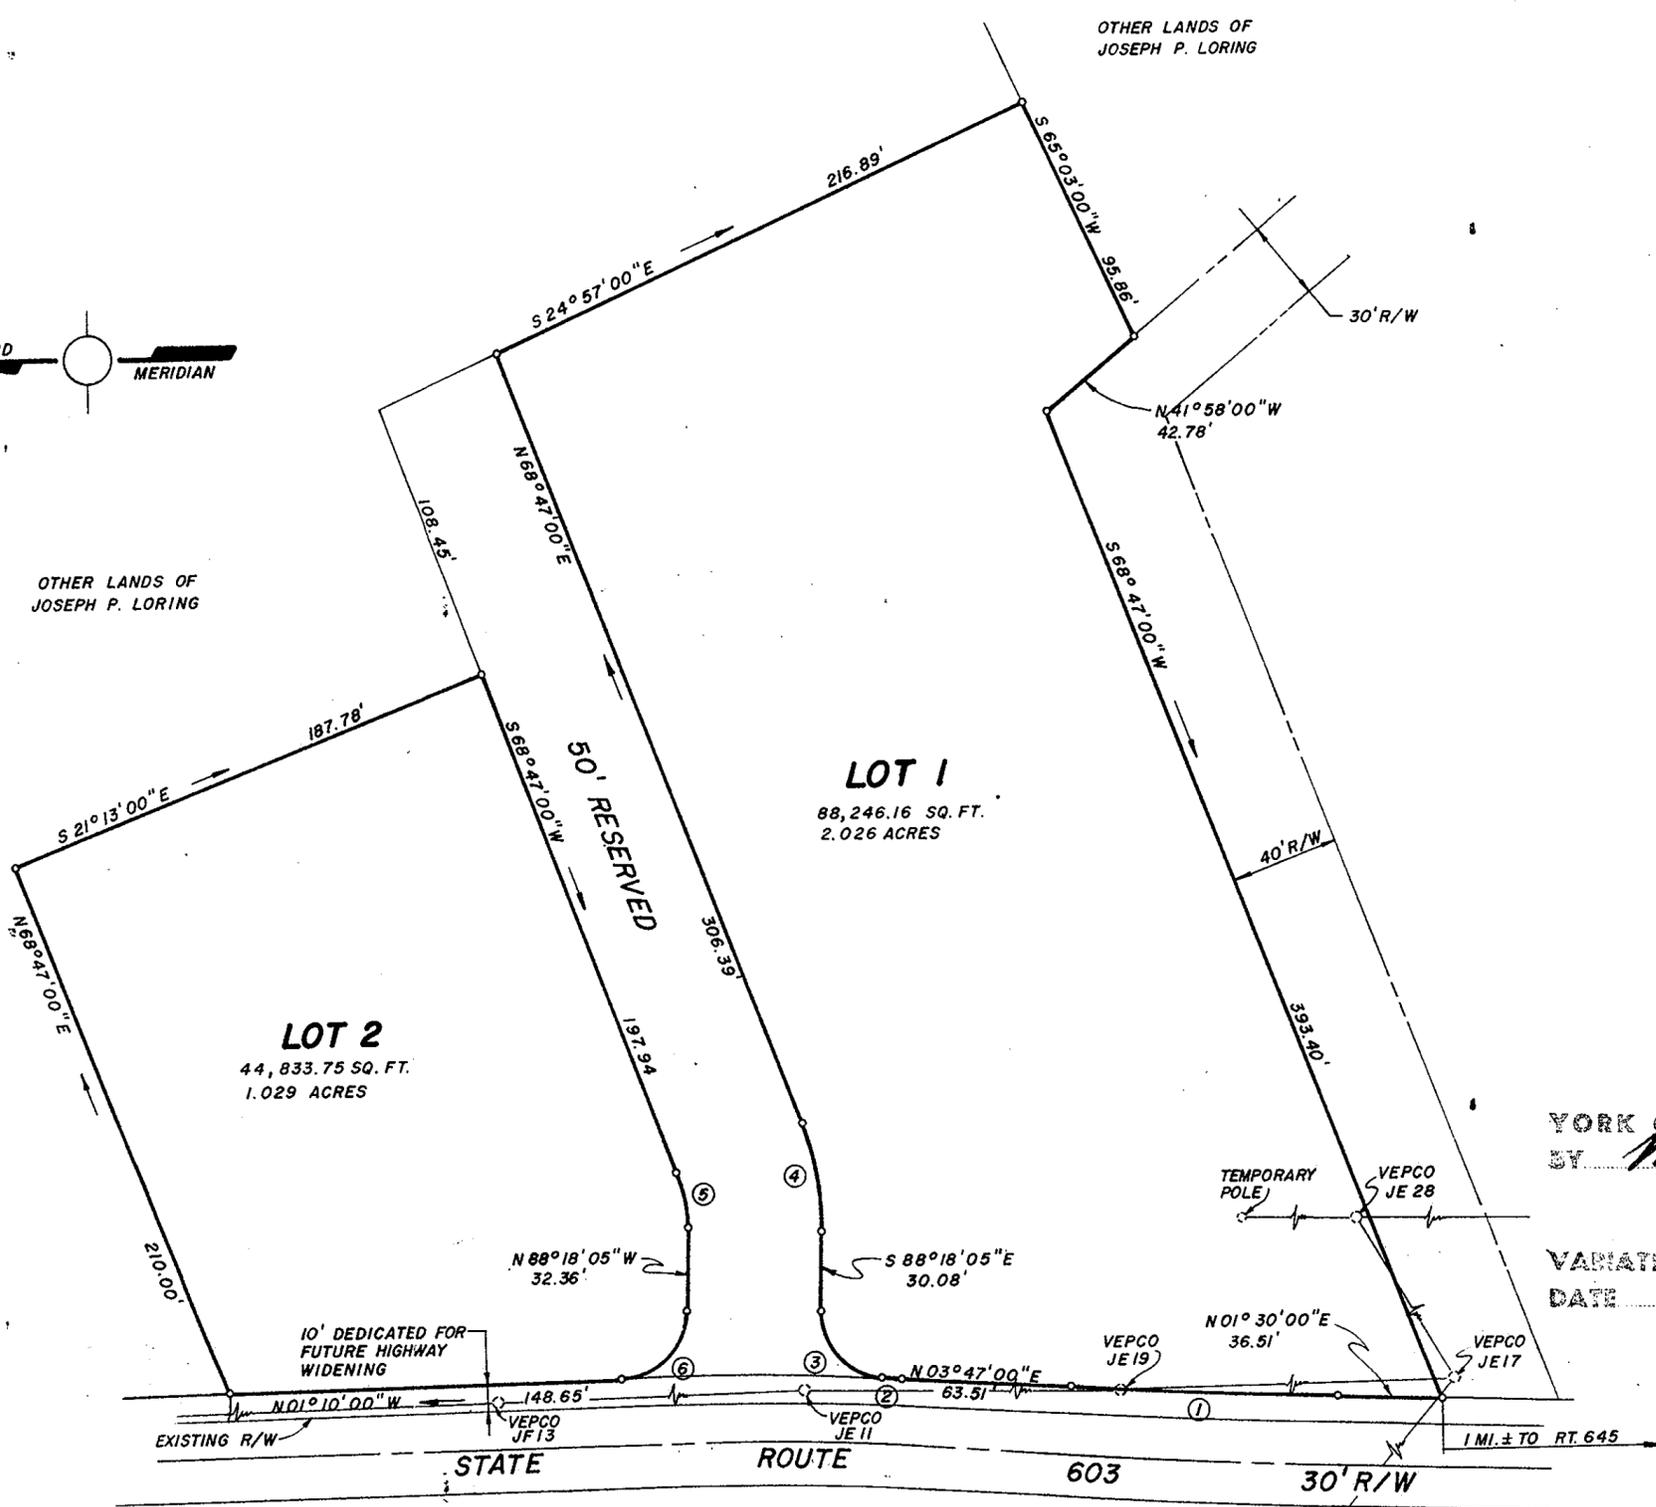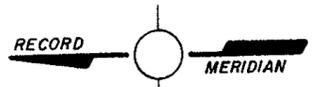

APPROVED  
YORK COUNTY BOARD OF ADVISORS  
BY William Plarant  
DATE 4-21-75  
VARIATION APPROVED  
DATE

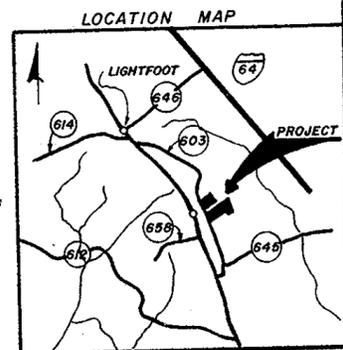

L. V. WOODSON & ASSOCIATES INC.  
ENGINEERS, SURVEYORS & PLANNERS  
P. O. BOX 638 WILLIAMSBURG, VIRGINIA 23185

**LOT 1 AND LOT 2**  
**EWELL INDUSTRIAL PARK**  
LYING IN BRUTON DISTRICT, YORK COUNTY, VIRGINIA

SCALE: 1" = 50' DWG. **2066**  
DATE: MARCH 31, 1975

Plat Book No. 9 Page 43

Filed in the Clerk's Office, Circuit Court, York Co., Va.  
the 28 day of August 1975

MELVILLE I. BRYANT, Clerk  
Betty Hausel D. C.