

CERTIFICATE of APPROVAL

This subdivision approved by the undersigned in accordance with existing subdivision regulations and may be committed to record.

Date: 10-5-78 Henry H. Stoph Agent of Governing Body

STATE of VIRGINIA, COUNTY of JAMES CITY

In the Clerk's Office of the Circuit Court of the County of James City this day of 1978. The map shown hereon was presented and admitted to the record as the law directs.

Teste: \_\_\_\_\_, Clerk Plat Book: \_\_\_\_\_, Page \_\_\_\_\_

CERTIFICATE of APPROVAL


This subdivision approved by the undersigned in accordance with existing subdivision regulations and may be committed to record.

Date: Oct 20 1978 Agent of Governing Body


STATE of VIRGINIA, COUNTY of YORK

In the Clerk's Office of the Circuit Court of the County of York this 25 day of October, 1978. The map shown hereon was presented and admitted to the record as the law directs.


Teste: \_\_\_\_\_, Clerk Plat Book: 9, Page 264

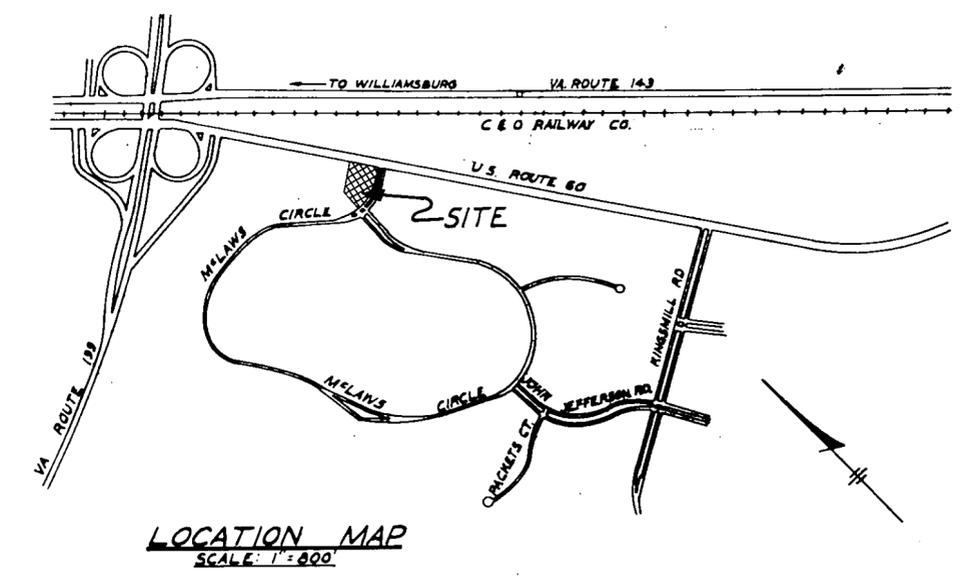

Taken from a plat (not recorded) prepared by Baldwin and Gregg Dated Feb 2, 1971

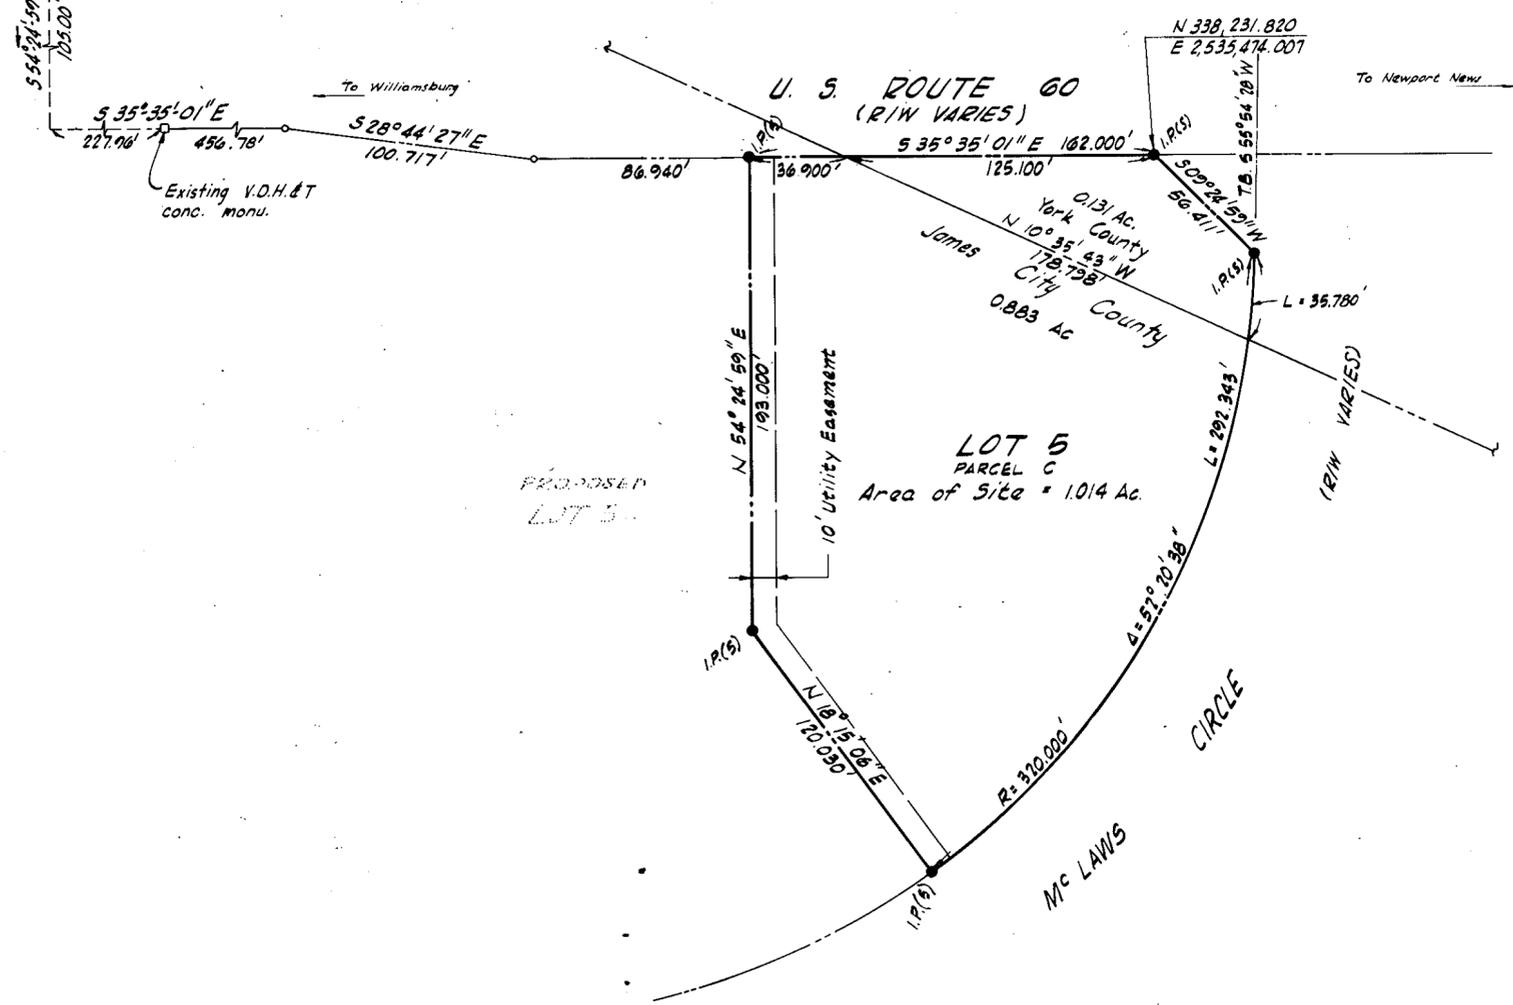

NOTE: Coordinates are in feet and refer to Virginia Coordinate Grid System, South Zone.

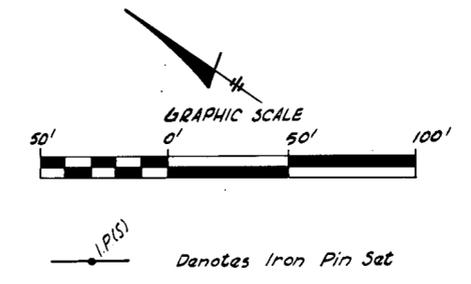

This Subdivision of Property of Busch Properties, Inc., James City and York Counties, Virginia, as the same appears on this plat is with free consent and in accordance with the desires of the undersigned owner.

BUSCH PROPERTIES, INC. By: W. Randolph Baker

Attest: \_\_\_\_\_

State of VIRGINIA City of James City County

I, NANCY S. LUZAR, a Notary Public in and for the City and State aforesaid, do hereby certify that W. Randolph BAKER and Michael W. Pearson whose names are signed to the foregoing writing bearing date on this 13th day of October, 1978 have acknowledged the same before me in my City and State aforesaid. Given unto my hand this 13th day of October, 1978.

Notary Public Commission expires 9/8/82

I certify that this plat and subdivision was made by me at the direction of the owner, and that the subdivision is entirely within the boundaries of land covered by deeds duly of record in the Clerk's Office of the Circuit Courts of James City County in Plat Book 33, Pg. 72 and York County in Plat Book 9, Pg. 77 This subdivision as it appears on this plat conforms to the applicable regulations relating to the subdivision of land.

Langley and McDonald By: George E. Langley 9-18-78



PLAT OF LOT 5 PARCEL C BUSCH CORPORATE CENTER, WILLIAMSBURG TO BE CONVEYED TO UNITED VIRGINIA BANK - WILLIAMSBURG FROM BUSCH PROPERTIES, INC. JAMES CITY AND YORK COUNTIES, VIRGINIA LANGLEY AND McDONALD CONSULTING ENGINEERS VA. BEACH, VA. SEPT. 15, 1978