



COMPOSITE PLAT OF THE PROPERTIES OF GEORGE SUTTLE AND TEXACO INC.

LOCATED ON THE NORTHEAST CORNER OF U.S. ROUTE 17 AND LAKESIDE DRIVE-ROUTE 620

YORK COUNTY, VIRGINIA

SCALE: 1" = 50' FEBRUARY 1, 1978
R. KENNETH WEEKS ENGINEERS AND
MICHAEL W. SALLICK, ENGINEER AND LAND SURVEYOR
NORFOLK, VIRGINIA

REVISED OCTOBER 27, 1978
REVISED DECEMBER 20, 1978
REVISED DECEMBER 29, 1978

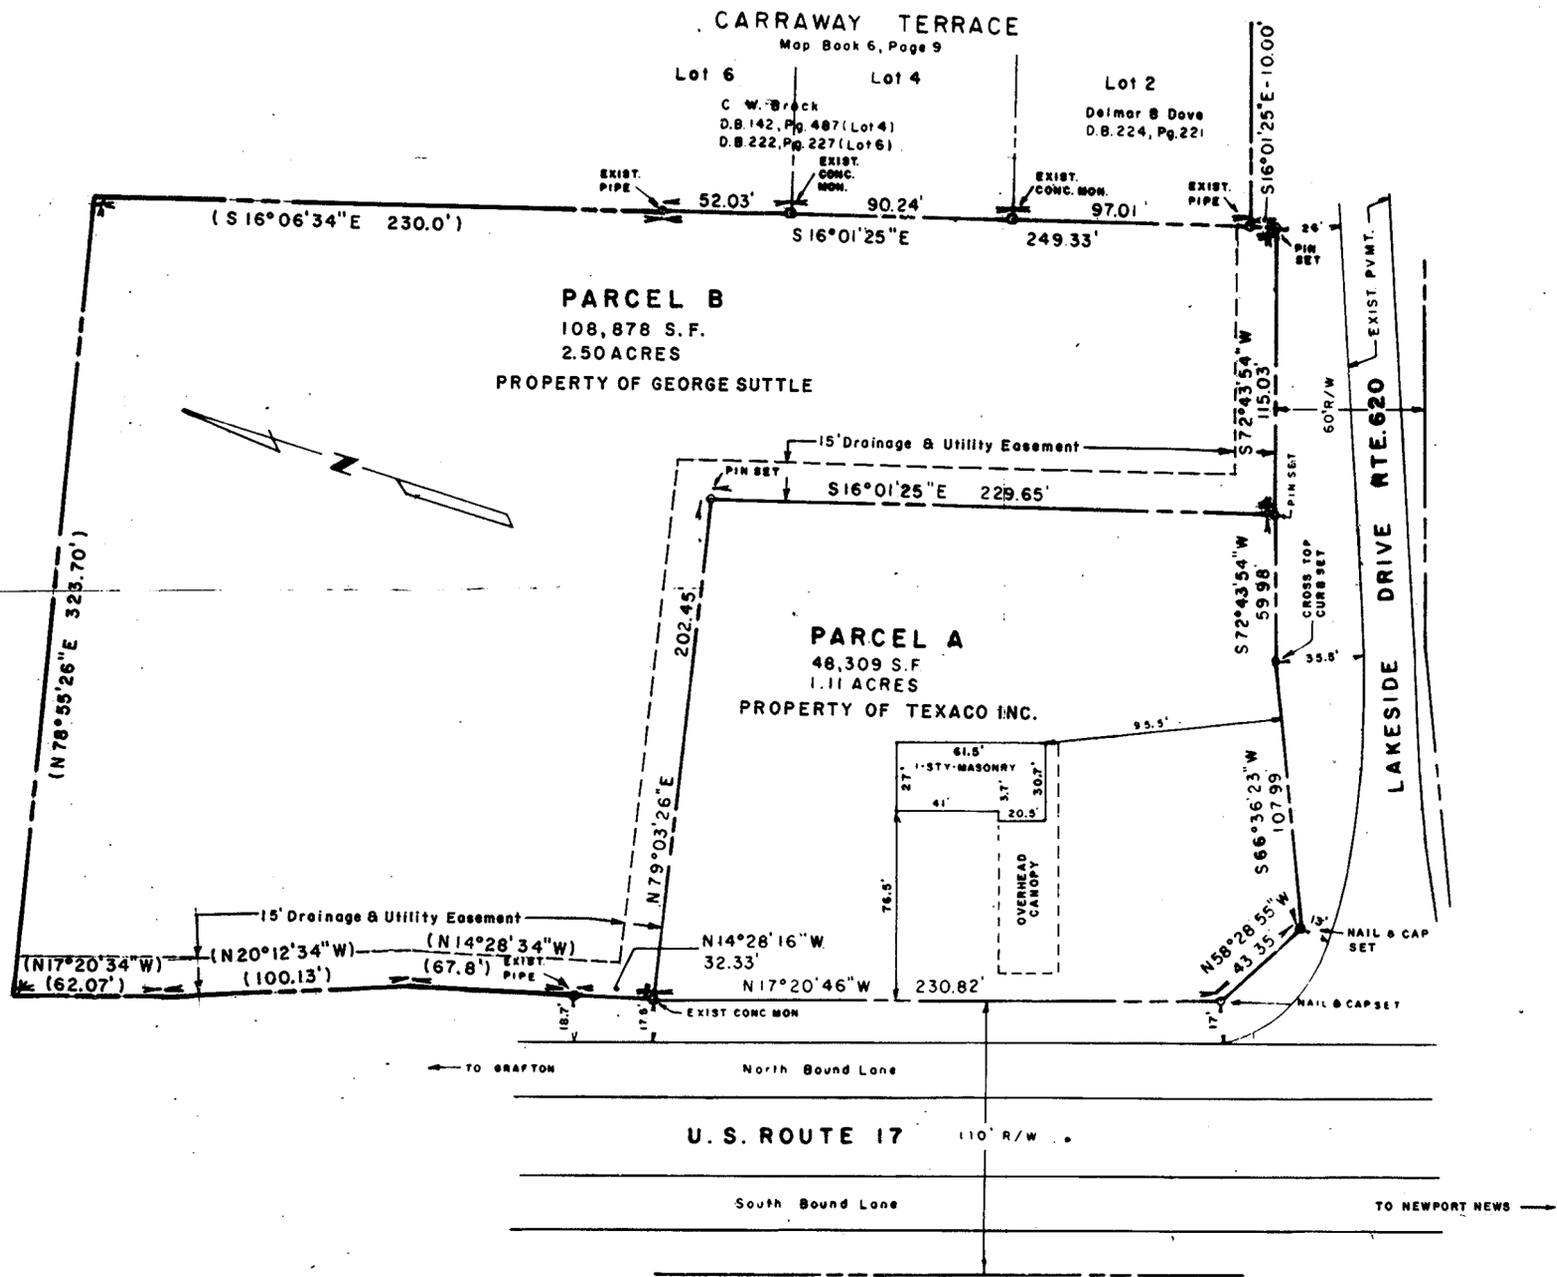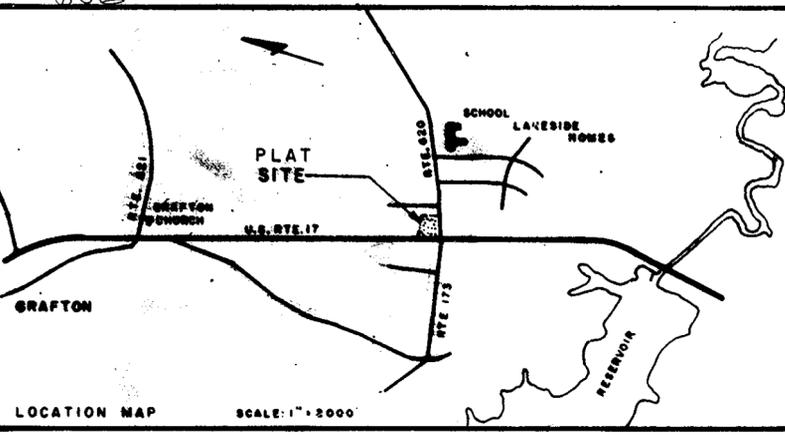

This is to certify that Parcel A is in the name of Texaco Inc. and was acquired from State Wide Stations, Inc. by Deed dated August 8, 1978 and recorded in Deed Book 321, page 559; and Parcel B is in the name of George Suttle and was acquired from George Ivins by Deed of Exchange dated December 5, 1966 and recorded in Deed Book 200, page 713. and from Texaco Inc. by Deed dated 1979 and recorded in Deed Book , page



Michael W. Sallick
Michael W. Sallick, P.E., C.L.S.

This Plat is with the free consent and in accordance with the desires of the undersigned owners and proprietors.

For Texaco Inc.

J. P. Maragon
J. P. Maragon

I, Barbara A. Smith, a Notary Public in and for the City of Norfolk, State of Virginia, do hereby certify that the above named person whose name is signed to the foregoing writing has acknowledged the same before me in my City and State aforesaid.

Barbara A. Smith
Notary Public

My Commission Expires 6/26/83

This Plat is with the free consent and in accordance with the desires of the undersigned owners and proprietors.

For George Suttle

George Suttle
George Suttle

I, Margaret B. Hudnell, a Notary Public in and for the City of Newport News, State of Virginia, do hereby certify that the above named person whose name is signed to the foregoing writing has acknowledged the same before me in my City and State aforesaid.

Margaret B. Hudnell
Notary Public

My Commission Expires 7-14-81

- Notes:
1. Base Bearing of N 79°03'26" E on property line between George Suttle and State Wide Stations, Inc. refers to Magnetic North as established by Wetherill D. Thomas, C.L.S. for Survey of W.C. Tucker Property dated May, 1962. (Deed Book 50, page 411)
 2. Property line bearings and distances shown thus (N 20°12'34" W 100.13') are from plat prepared by Wetherill D. Thomas, C.L.S., for Survey of W.C. Tucker Property dated March, 1957 (Deed Book 158, page 295) and said lines have not been surveyed for this Composite Plat.

Filed in the Clerk's Office, Circuit Court, York Co., Va. the 27th day of April 1979

Teste: *Nancy B. Lane* D. C.

Plat Book No. 9 Page 306

YORK COUNTY, VIRGINIA
APPROVED

BY *Edmund*

DATE 4-27-79