

This is to certify that the title to this land is vested in S.W. Lovett by deed from William H. and Susan W. Howard, dated January 12, 1920 and recorded in Deed Book 37 at Page 27 in the clerks office of the Circuit Court of York County, Virginia.

Hugh C. Dischinger
Hugh C. Dischinger, P.E. & C.L.S.



This is a private subdivision pursuant to Section 2-34-1(A) of the York County Subdivision Ordinance. The 50' right of way shall be maintained at the expense of the owners, their successors or assigns. The undersigned hereby convenants and agrees that the responsibility for said right of way shall be a covenant running with the land and binding on the owners and proprietors, their successors and assigns.


Mary Christian
MARY CHRISTIAN
Horace Lovett
HORACE LOVETT
Maggie R. Hopson
MAGGIE HOPSON

STATE OF VIRGINIA
COUNTY OF YORK TO WIT:
I, *Mary E. Valadey*, a Notary Public in and for the county and state aforesaid, whose commission expires on the 9 day of March, 1981 do hereby certify that *Mary Christian*, *Horace Lovett*, *Maggie R. Hopson* whose names are signed to the foregoing writing as owners, proprietors and trustees have severally acknowledged the same before me in the County and state aforesaid. Given under my hand and seal this 12 day of September, 1977.
Mary E. Valadey
Notary Public

VICINITY MAP
SCALE: 1" = 2000'



NOW OR FORMERLY
ALBERT QUIVERS

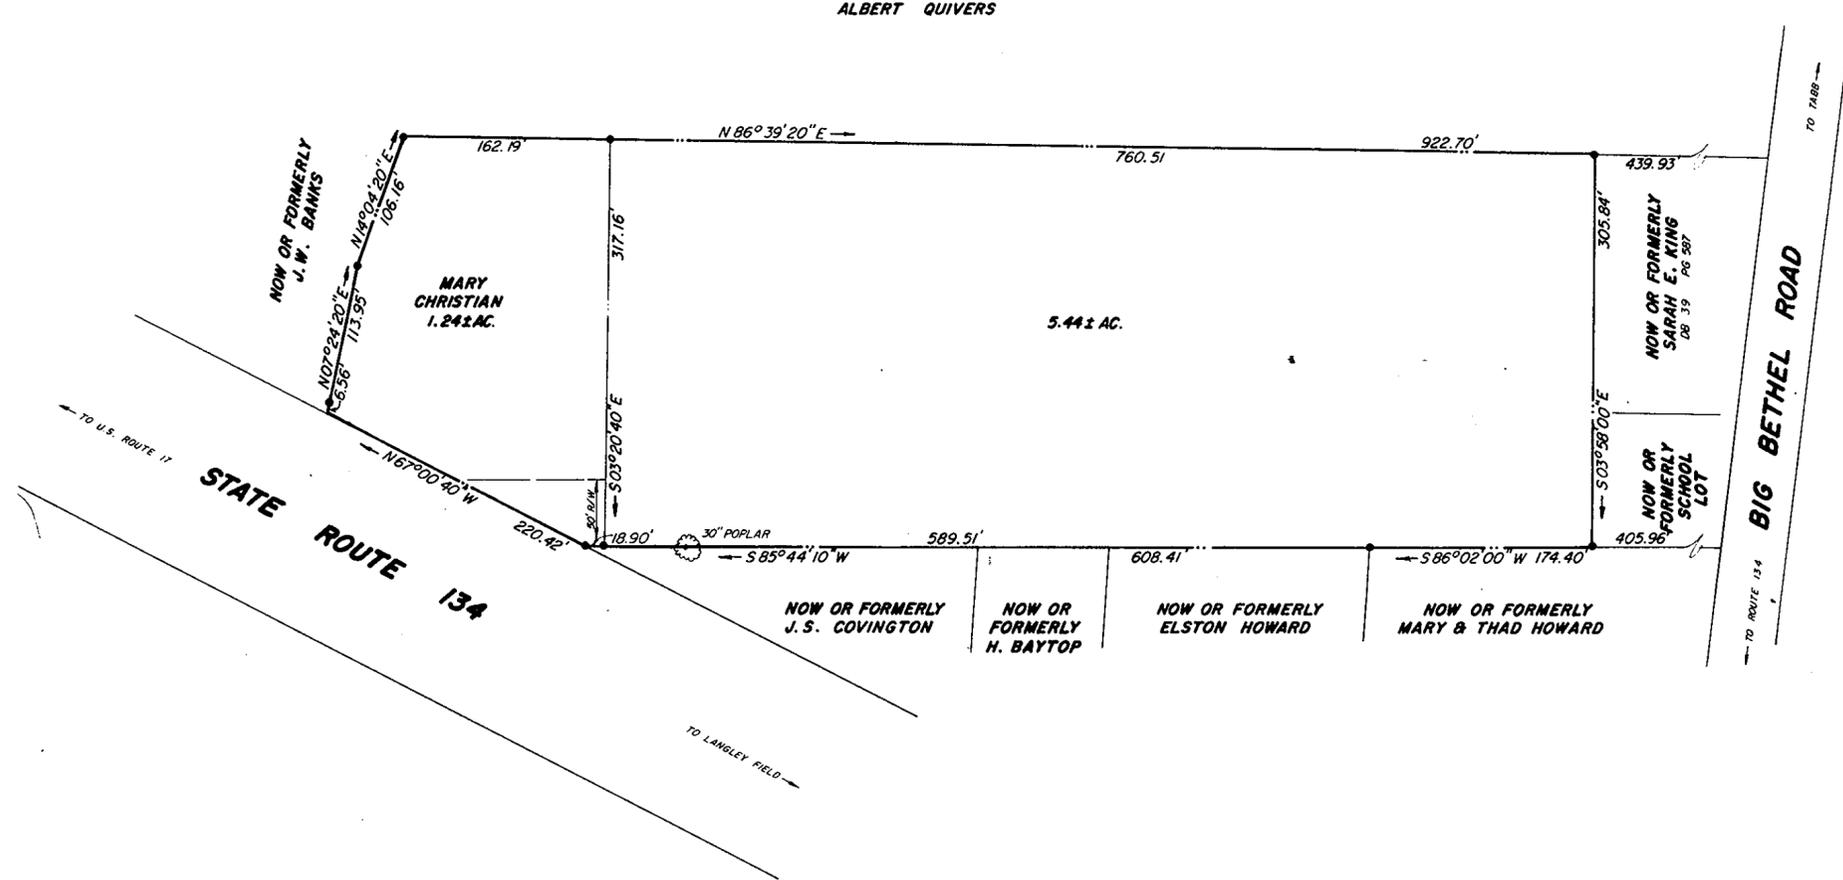

YORK COUNTY, VIRGINIA

APPROVED BY:

PLAT APPROVAL AGENT

DATE:

STATE OF VIRGINIA
COUNTY OF YORK TO WIT:
In the Clerks Office of the Circuit Court of the County of York, Virginia the 11 day of May, 1977 this plat was presented and admitted as the law directs.
PLAT BOOK 9 PAGE 310
Edith M. Elliott
Clerk
by *Betty Hausel, D.C.*

Approved by the York County Health Department

By _____ Date _____

SUBDIVISION OF
ESTATE OF S.W. LOVETT
BETHEL DISTRICT
YORK COUNTY, VIRGINIA

MURRAY & DISCHINGER
ENGINEERS
HAMPTON, VIRGINIA

SCALE: 1" = 100'

DATE: SEPTEMBER 1, 1977