


PHYSICAL SURVEY OF  
PART OF LOT 6 1.857 ACRES  
(OPEN LAND HOME TRACT)  
TO BE ACQUIRED BY  
**CLARENCE A. &  
CORA K. CLEVELAND**

34 LANGLEY STREET  
TOWN OF POQUOSON  
YORK COUNTY, VIRGINIA

JUNE 11, 1980

REVISED JUNE 30, 1980

TO SHOW RIGHT-OF-WAY OF  
LANGLEY STREET

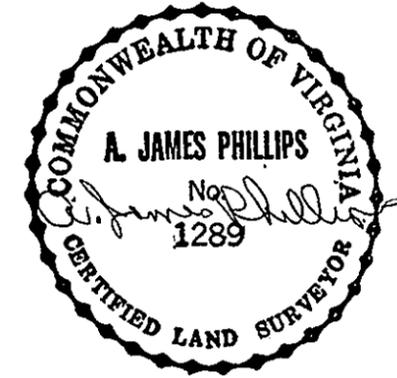

This is to certify that on June 9, 1980,  
I surveyed the property shown on this plat  
and that the physical improvements are  
located as shown.

The improvements stand strictly within the  
property boundaries and there are no visible  
easements or encroachments except as shown.


Plat Book No. 9 Page 378 *A. James Phillips*

A. James Phillips C.L.S. 1289

Filed in the Clerk's Office, Circuit Court, York Co., Va.  
the 1st day of July 1980

Teste:  
*Edith M. Elliott, Clerk*  
*Betty Harsel* D. C.

John McNair and Associates  
Consulting Engineers  
Surveyors  
Gloucester Point, Virginia

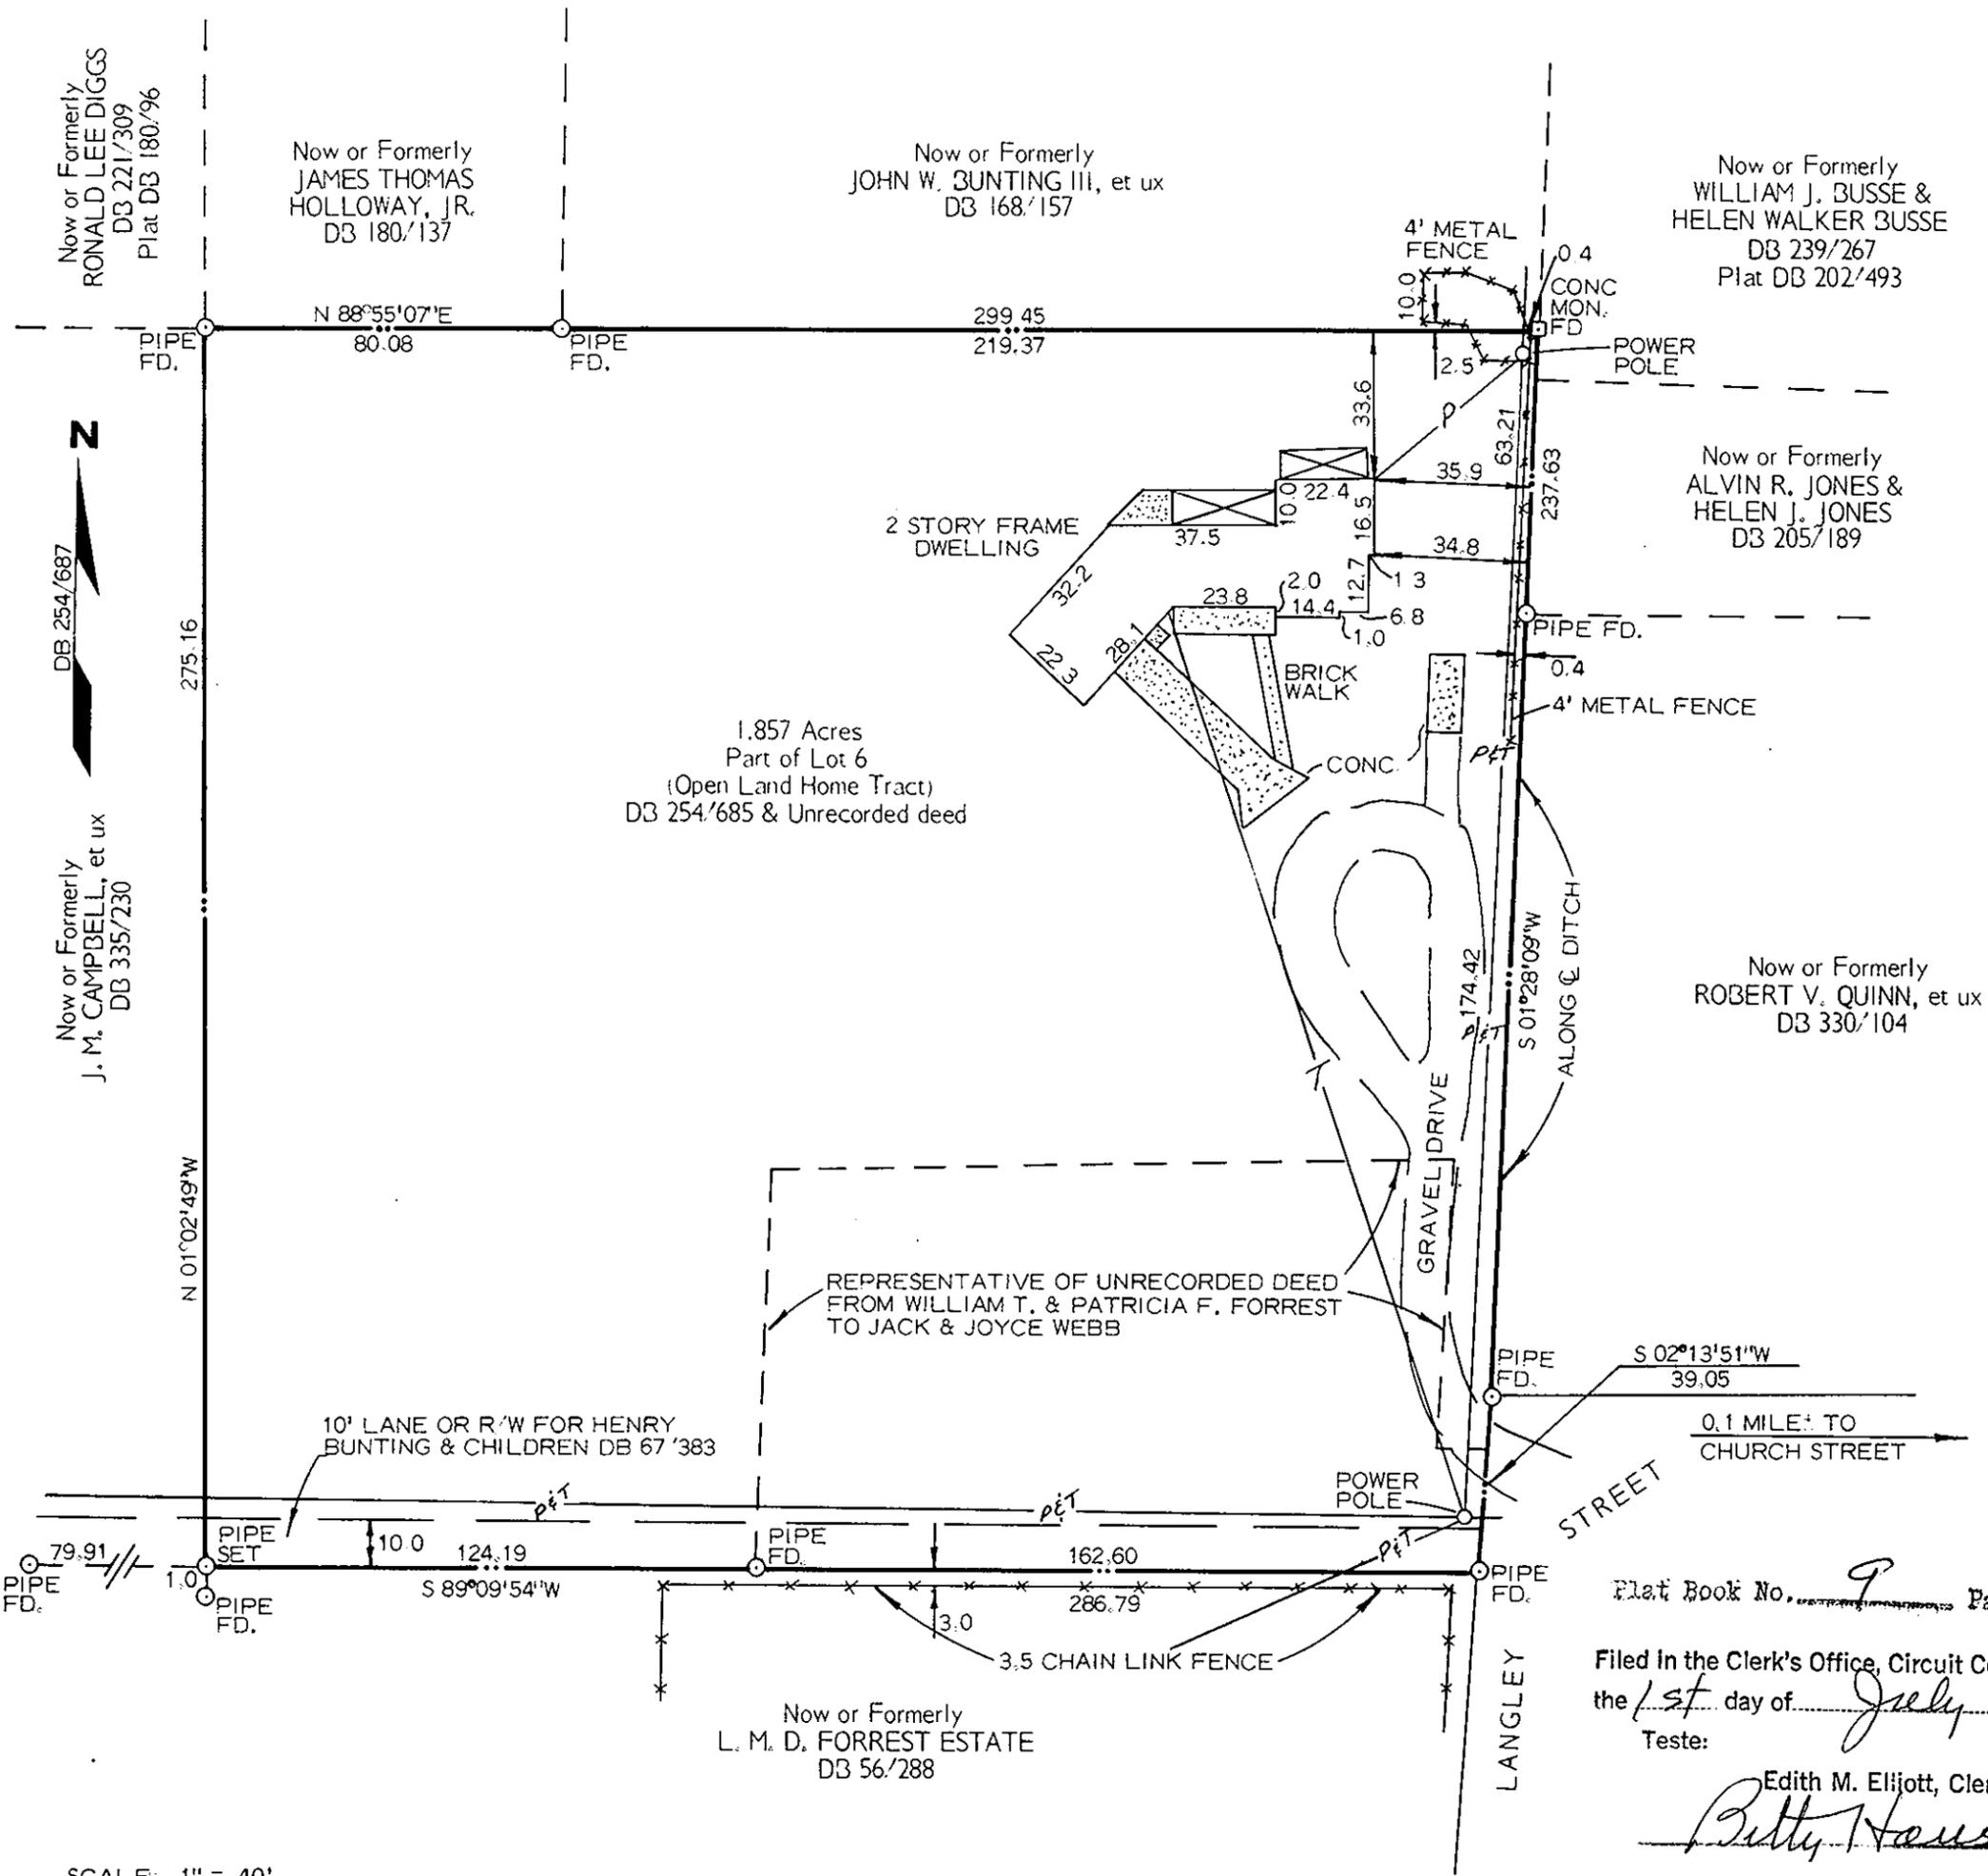

SCALE: 1" = 40'