



Teste:

Edith M. Elliott, Clerk

Barbara Beral, SC

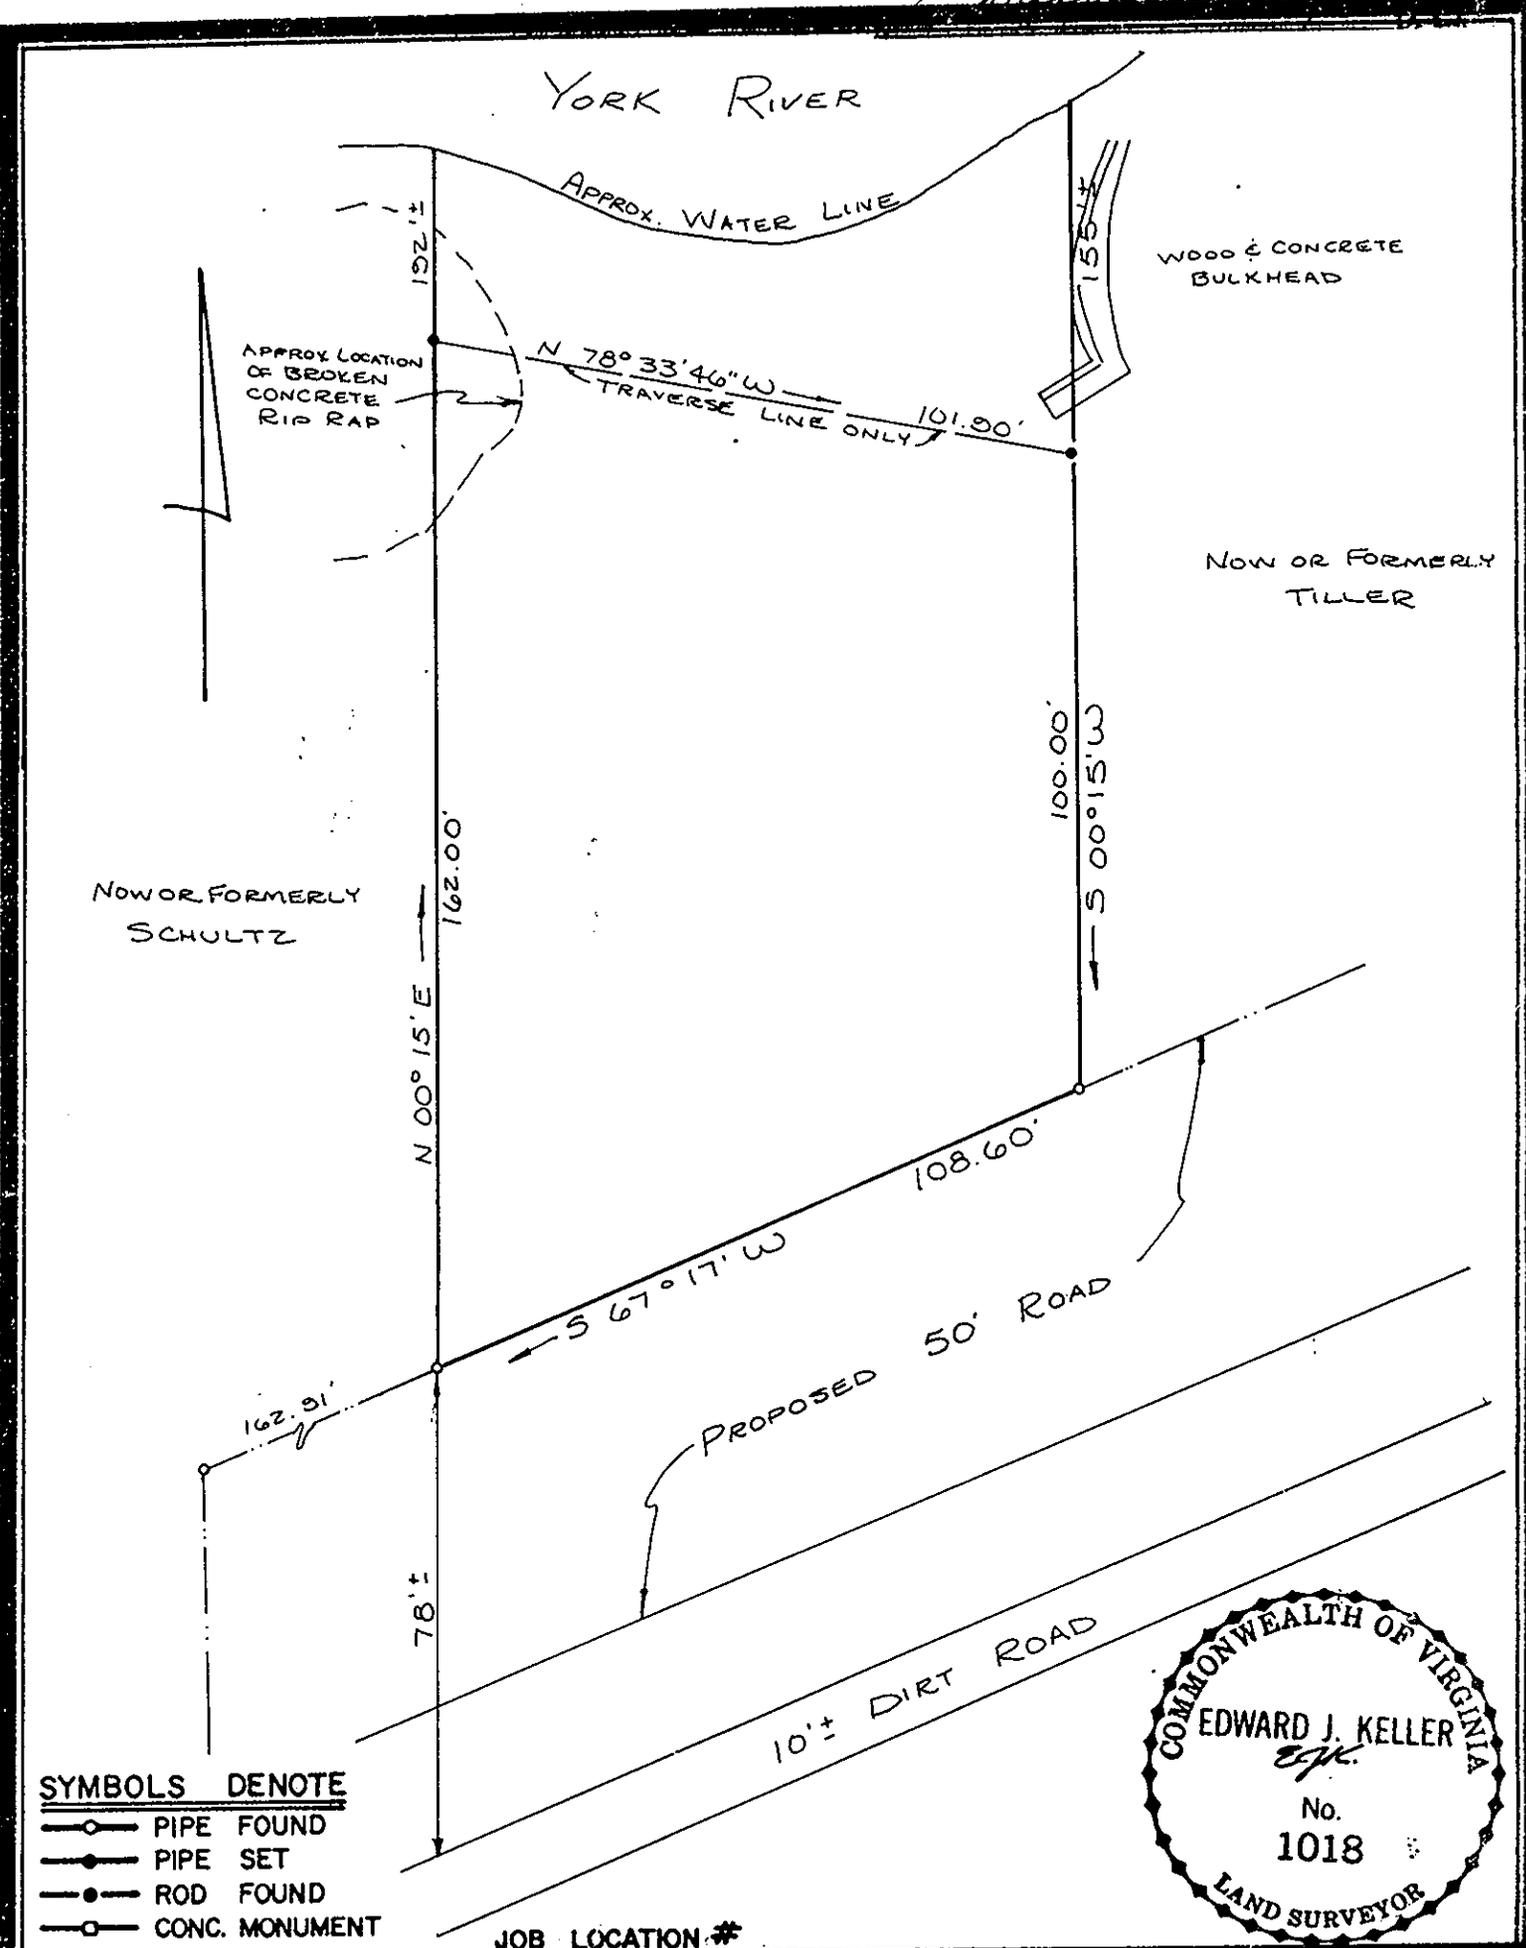

- SYMBOLS DENOTE**
- PIPE FOUND
 - PIPE SET
 - ROD FOUND
 - CONC. MONUMENT

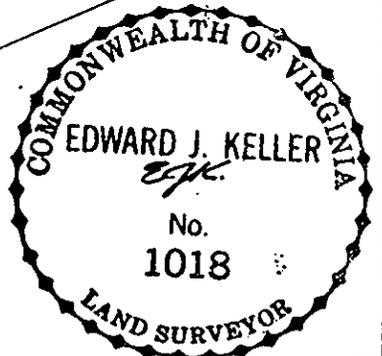

JOB LOCATION #

PLAT OF THE PROPERTY OF:

JACK W. R. & AGNES M. STRANDFELDT

Edward J. Keller
 I HEREBY CERTIFY THAT THE SURVEY REPRESENTED BY THIS PLAT WAS MADE ON THIS DATE AND IS CORRECT TO THE BEST OF MY KNOWLEDGE AND BELIEF THERE ARE NO ENCROACHMENTS OF OTHER BUILDINGS UNLESS SHOWN HEREON.

E. J. KELLER, Inc.
 LAND SURVEYOR
 NEWPORT NEWS, VIRGINIA

PARCEL OF LAND
Map #20 Parcel #72 Nelson District
 CONTAINING 17,350 SQ. FT.
Located near Dandy Loop Road
 YORK COUNTY, VA.