


COVE OF BENNETT CREEK

NOTE: PROPERTY LINES EXTEND TO M.L.W.

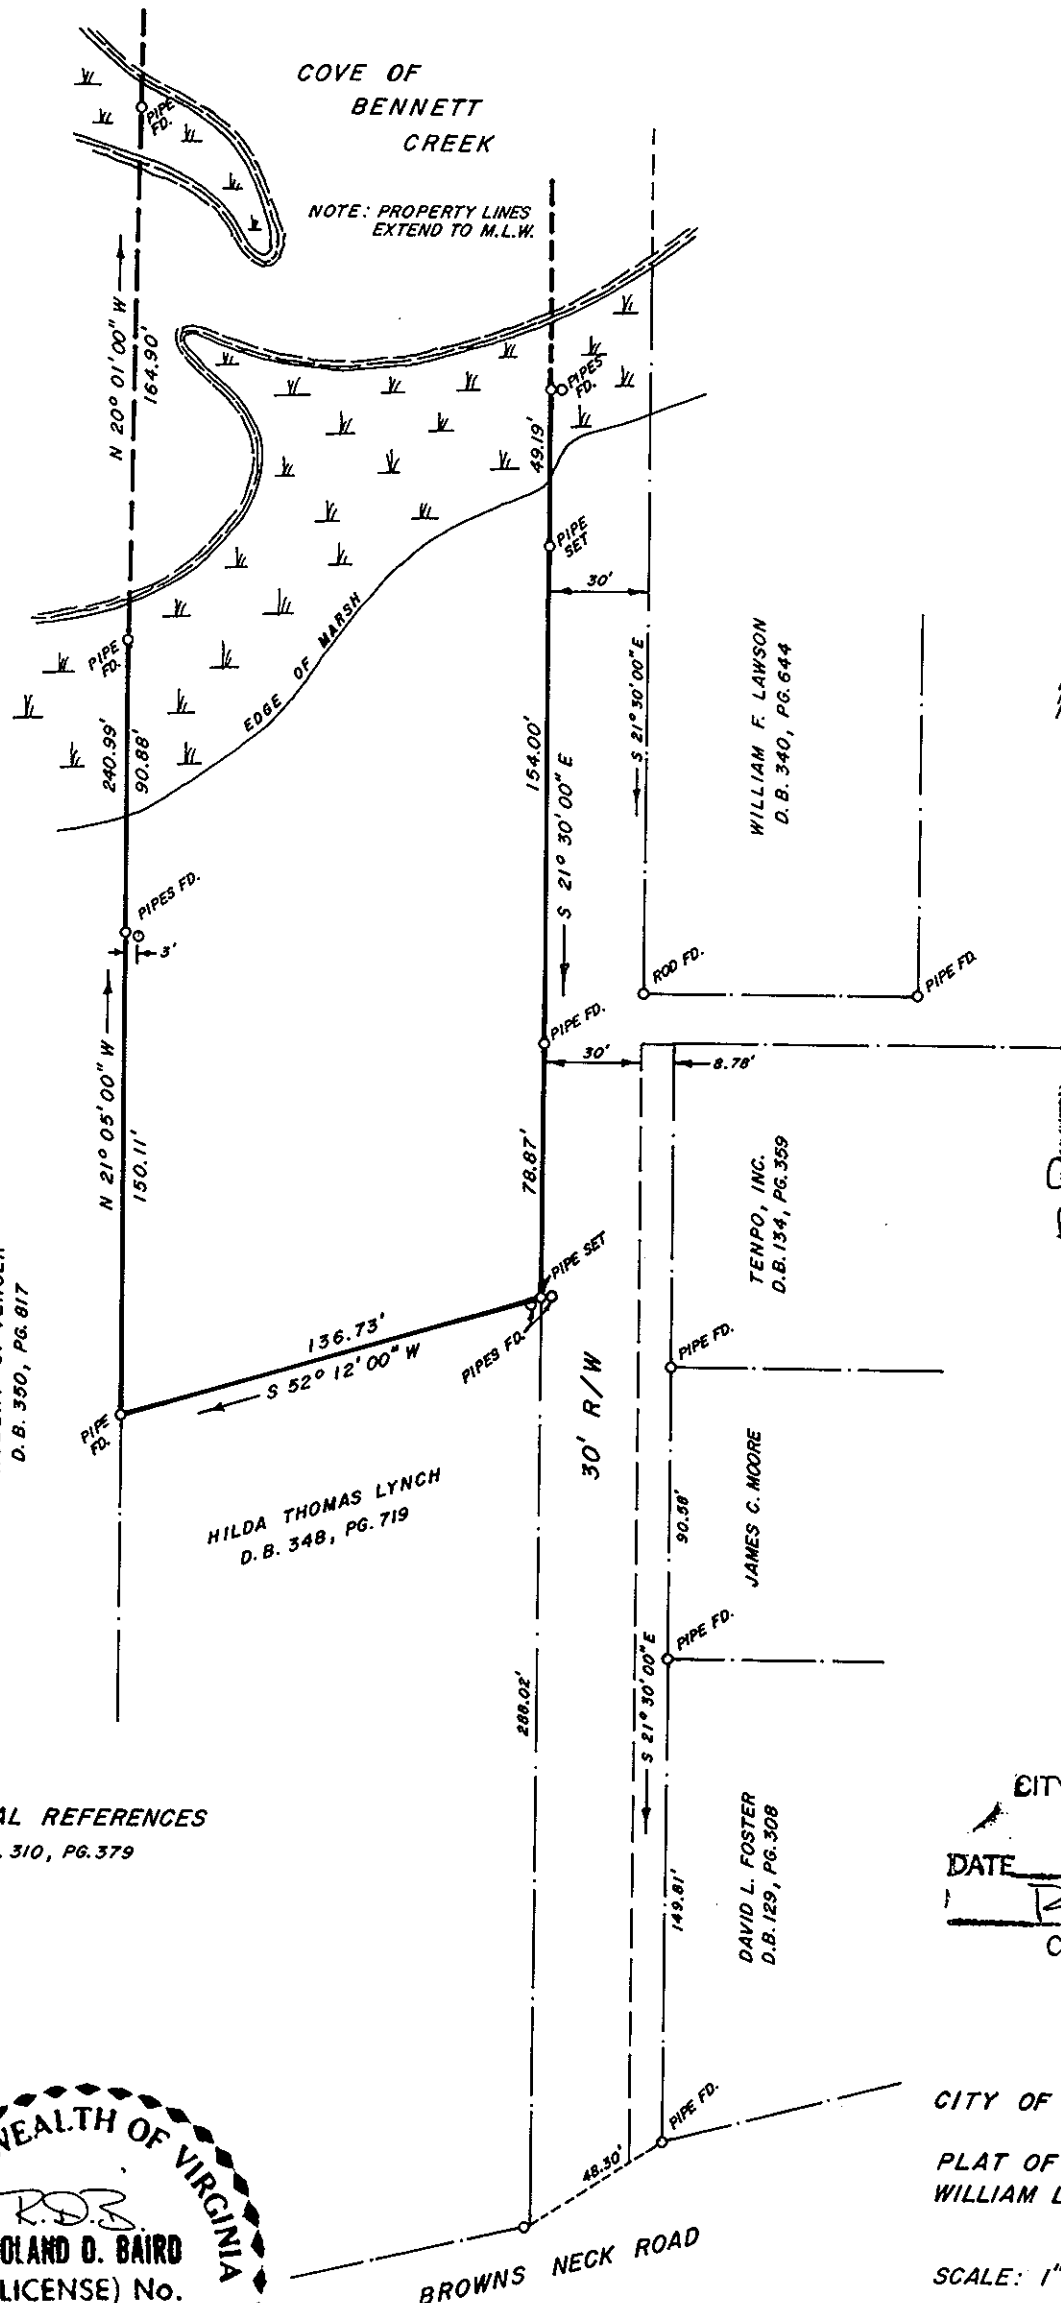

ROBERT S. VERSER  
D.B. 350, PG. 817

HILDA THOMAS LYNCH  
D.B. 348, PG. 719

JAMES C. MOORE

DAVID L. FOSTER  
D.B. 129, PG. 308

WILLIAM F. LAWSON  
D.B. 340, PG. 644

TENPO, INC.  
D.B. 134, PG. 359

LEGAL REFERENCES  
D.B. 310, PG. 379

Plat Book No. 10 Page 37

Filed in the Clerk's Office, Circuit Court, York Co., Va.  
the 4 day of September 1984

Testes:  
Edith M. Elliott, Clerk  
*Edith M. Elliott*

CITY OF POQUOSON APPROVED  
DATE August 3, 1984  
*Phillips*  
CITY MANAGER

CITY OF POQUOSON, VIRGINIA  
PLAT OF THE PROPERTY OF  
WILLIAM L. & BARBARA S. SIMKINS

SCALE: 1" = 60'  
SURVEYED BY:  
*Roland D. Baird* 3/17/84  
ROLAND D. BAIRD, LS DATE  
1236 POQUOSON AVENUE  
POQUOSON, VIRGINIA 23662

