


SUBDIVISION
 OF THE PROPERTY OF
THE SOUTHLAND CORPORATION
 RT. 60 BY-PASS
 DEED BOOK 327, PAGE 653
 COUNTY OF YORK, VIRGINIA
Waterway
 SURVEYS & ENGINEERING, LTD.
 321 CLEVELAND PLACE
 VIRGINIA BEACH, VIRGINIA 23462
 REV. : NOV. 20, 1984
 DATE: JULY 25, 1984

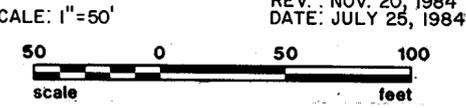

The Platting of the land hereon shown is with the free consent and in accordance with the desire of the undersigned owners, proprietors, and trustees, if any.

Date Oct 10, 1984
 ASSISTANT SECRETARY, THE SOUTHLAND CORPORATION

State of TEXAS
 City of DALLAS, to wit:
 I, Robin Bryant, a Notary Public in and for the State of Texas, do hereby certify that the above named persons whose names are signed to the foregoing writing have acknowledged the same before me in my capacity and state aforesaid. Given under my hand this 10th day of October, 1984.



My commission expires BIN BRYANT Notary Public and for the State of Texas. Commission Expires May 3, 1986


To the best of my knowledge and belief, all the requirements as set forth in the ordinance for approving Plats of subdivisions in the County of York, Virginia have been complied with, including a closure of not less than 1/10,000'. This is to certify that the land embraced in this subdivision is in the name of THE SOUTHLAND CORPORATION and was acquired from E.F. & KULU D. GALLIMORE by deed dated APRIL 6, 1979, and duly recorded in the Clerk's office of the circuit court of the County of York, Virginia, in Deed Book 327, Page 653. I certify that monuments as shown on this plat will be set on or before July 25, 1984.

James W. Holton, Jr., L.S. No. 1141, P.E. No. 6467



Each Lot within this subdivision is served by Public sewer provided by YORK COUNTY, VIRGINIA

Each Lot within this subdivision is served by Public Water provided by CITY OF WILLIAMSBURG, VIRGINIA

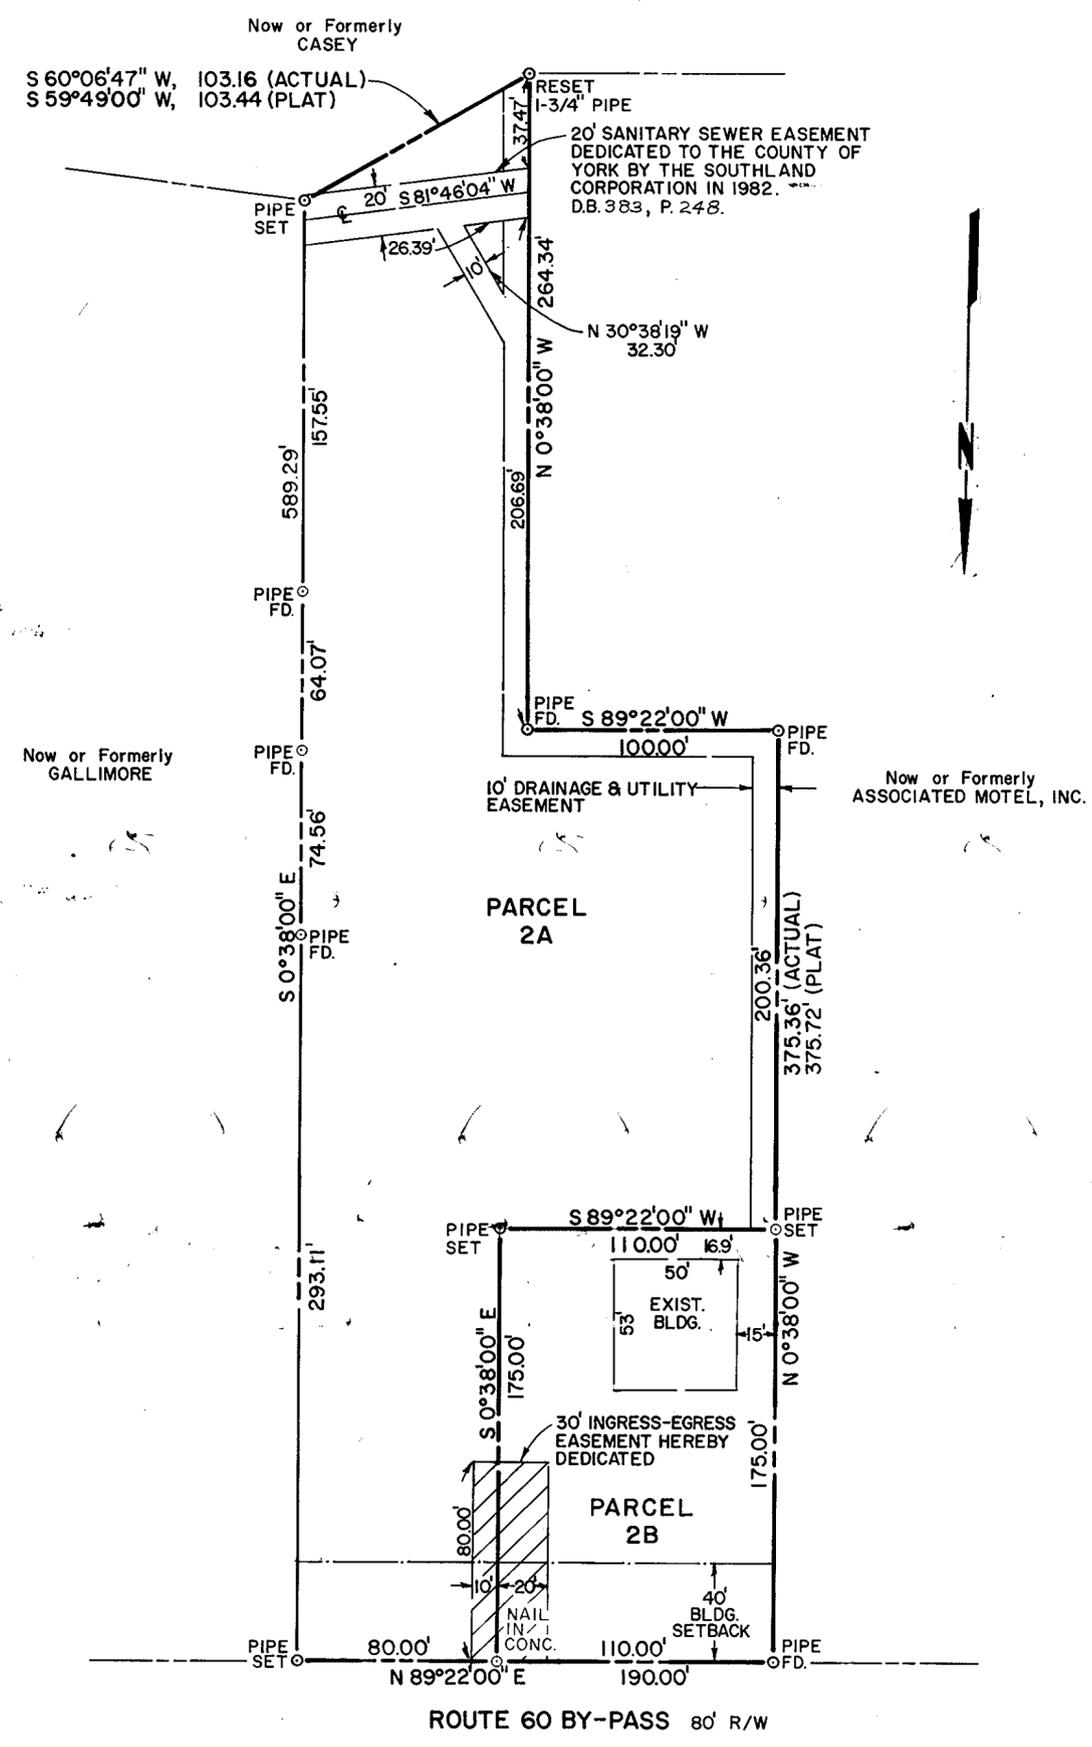

AREA:

	SQ. FT.	ACRES
PARCEL 2A	73,590	1.68939
PARCEL 2B	19,250	0.44192
20' EASEMENT	1,816	0.04169
10' EASEMENT	5,852	0.13434
TOTAL SUBDIVIDED AREA	92,840	2.13131

EASEMENTS SHOWN THUS ARE HEREBY CONVEYED TO THE COUNTY OF YORK FOR DRAINAGE AND UTILITIES:

MINIMUM BUILDING SETBACK LINE

Approved:
 York County Board of Supervisors
 By: M. Richardson Date 12/10/84
 Plat Approving Agent

State of Virginia
 County of York
 In the Clerk's office of the Circuit Court for the County of York the 10th day of Dec., 1984 this map was presented and admitted to record as the law directs in Plat Book 10, Page 64

Teste: Edith M. Elliott
 Clerk
 By: Nancy Stone, DC