

VICINITY MAP 1" = 2000'

THE PLATTING OF THE LAND HEREON SHOWN IS WITH THE FREE CONSENT AND IN ACCORDANCE WITH THE DESIRE OF THE UNDERSIGNED OWNERS, PROPRIETORS, AND TRUSTEES, IF ANY.

WHISPERING PINES MOBILE HOME PARK, LTD. T/A WHISPERING WINDS

DATE: MARCH 26, 1985

CAROLYN V. SCHRYVER, A NOTARY PUBLIC IN AND FOR THE STATE OF VIRGINIA DO HEREBY CERTIFY THAT THE ABOVE NAMED PERSONS WHOSE NAMES ARE SIGNED TO THE FOREGOING WRITING HAVE ACKNOWLEDGED THE SAME BEFORE ME IN MY AND STATE AFORESAID. GIVEN UNDER MY HAND THIS 26th DAY OF MARCH, 1985. *Carolyn V. Schryver* NOTARY PUBLIC MY COMMISSION EXPIRES 4-8-88

TO THE BEST OF MY KNOWLEDGE AND BELIEF, ALL THE REQUIREMENTS AS SET FORTH IN THE ORDINANCE FOR APPROVING PLATS OF SUBDIVISIONS IN THE COUNTY OF YORK, VIRGINIA HAVE BEEN COMPLIED WITH, INCLUDING A CLOSURE OF NOT LESS THAN 1/10,000. THIS IS TO CERTIFY THAT THE LAND EMBRACED IN THIS SUBDIVISION IS IN THE NAME OF WHISPERING PINES MOBILE HOME PARK, LTD. AND WAS ACQUIRED FROM ROBERT EDWARD GILLESPIE ET AL.

BY DEED DATED NOV. 23, 1983 AND RECORDED IN DEED BOOK 388 PAGE 275



THE ABOVE DEED IS RECORDED IN THE CLERK'S OFFICE OF THE CIRCUIT COURT OF THE COUNTY OF YORK, VIRGINIA. I CERTIFY THAT MONUMENTS AS SHOWN ON THIS PLAT WILL BE SET ON OR BEFORE MAY 10, 1985.



Andrew Becouvarakis
ANDREW BECOUVARAKIS, C.L.S.

EACH LOT WITHIN THIS SUBDIVISION IS SERVED BY PUBLIC WATER PROVIDED BY NEWPORT NEWS WATERWORKS. EACH LOT WITHIN THIS SUBDIVISION IS SERVED BY PUBLIC SEWER PROVIDED BY YORK COUNTY AND H.R.S.D.


N/F G.W. KENT

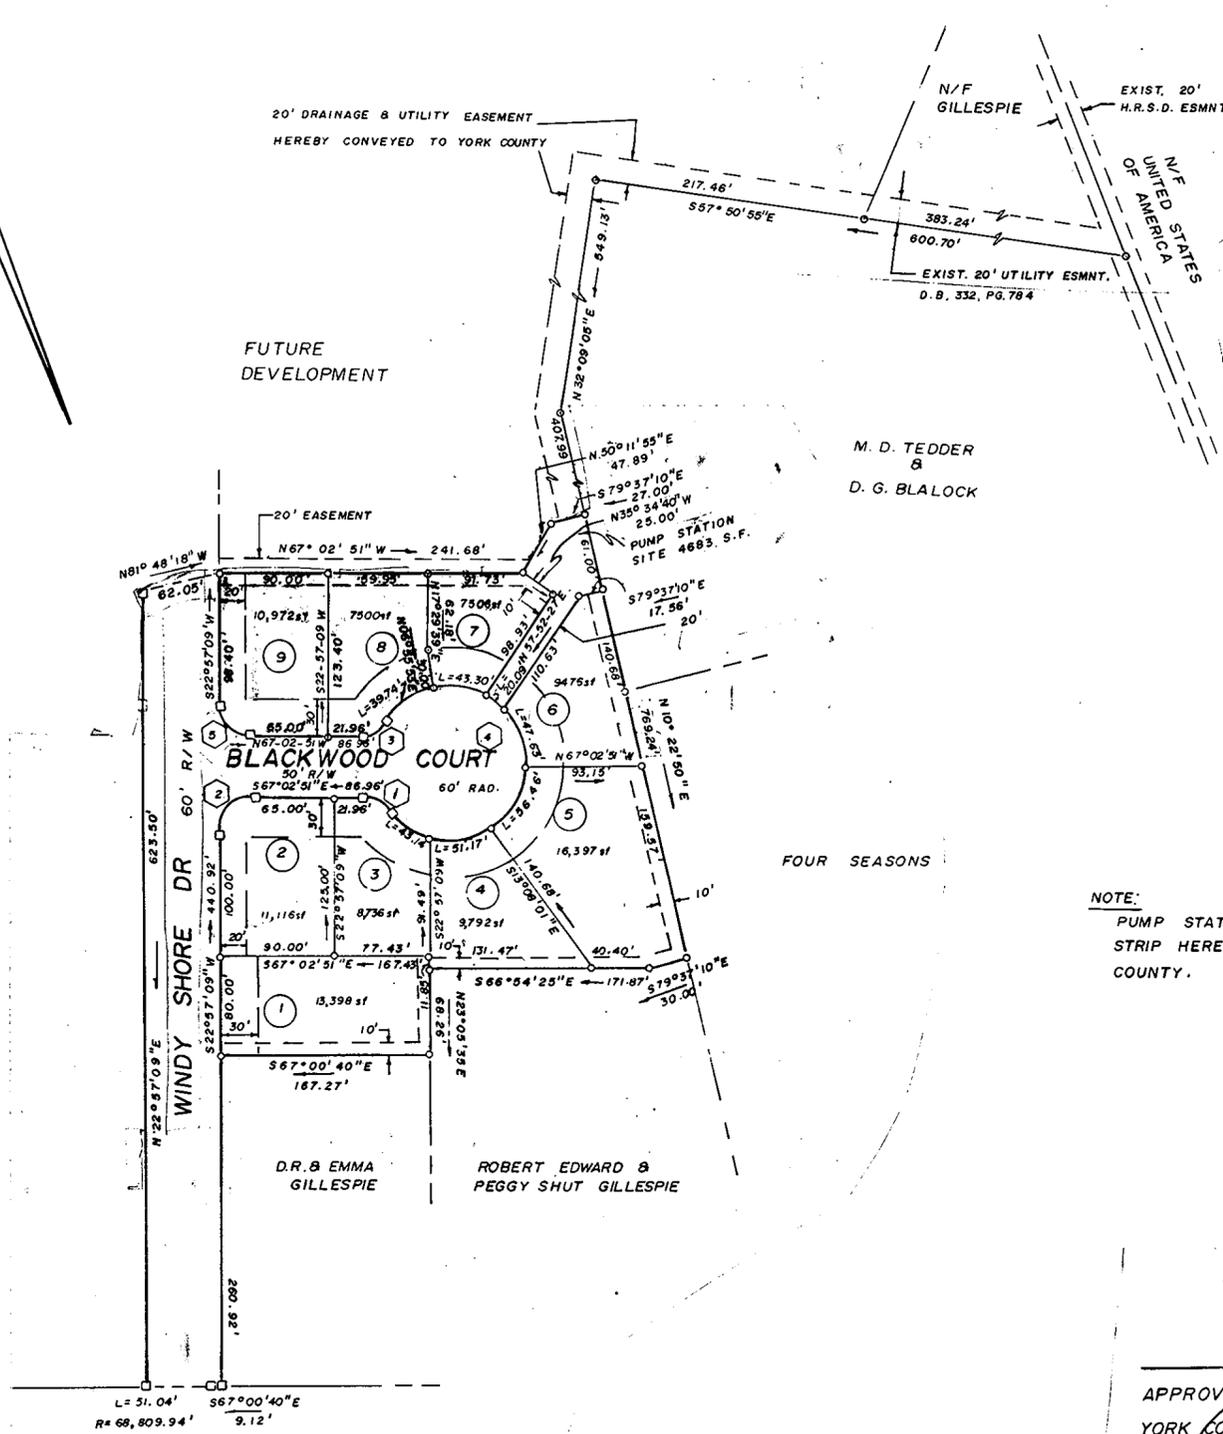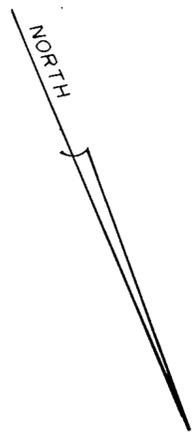


ROUTE #134
VARIABLE R/W

CURVE DATA TABLE						
NO.	DELTA	RADIUS	ARC	CHORD	TANGENT	CHORD BEARING
1	53°58'05"	25.00'	23.55'	22.69'	12.73'	N 40°03'48" W
2	90°00'00"	25.00'	39.27'	35.36'	25.00'	N 67°57'09" E
3	53°58'05"	25.00'	23.55'	22.69'	12.73'	N 85°58'07" E
4	287°56'10"	60.00'	301.53'	70.59'		N 22°57'09" E
5	90°00'00"	25.00'	39.27'	35.36'	25.00'	N 22°02'51" W

EASEMENTS SHOWN THIS ARE HEREBY CONVEYED TO THE COUNTY OF YORK FOR DRAINAGE AND UTILITIES:

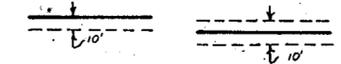

MINIMUM BUILDING SETBACK LINE SHOWN THIS:

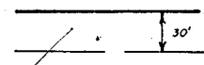

AREA WITHIN LOTS = 2.2860 AC.
AREA WITHIN R/W = 1.2772 AC.
TOTAL SUBDIVIDED AREA = 3.5632 AC.

WHISPERING WINDS SECTION ONE

COUNTY OF YORK VIRGINIA

BECOUVARAKIS & ASSOC.
LAND SURVEYORS & PLANNERS
P.O. BOX 4175
HAMPTON, VIRGINIA, 23664

SCALE = 1" = 100' DATE: MARCH 12, 1985 SHEET 1 OF 1

M. D. TEDDER
D. G. BLALOCK

NOTE: PUMP STATION SITE AND 20' ACCESS STRIP HEREBY CONVEYED TO YORK COUNTY.

APPROVED YORK COUNTY BOARD OF SUPERVISORS

BY: *[Signature]* PLAT APPROVING AGENT

DATE: April 3, 1985

STATE OF VIRGINIA COUNTY OF YORK

IN THE CLERK'S OFFICE OF THE CIRCUIT COURT FOR THE COUNTY OF YORK THE 3rd DAY OF April, 1985.

THIS MAP WAS PRESENTED AND ADMITTED TO RECORD AS THE LAW DIRECTS IN PLAT BOOK 10, PAGE 105.

TESTE: EDITH M. ELLIOTT, CLERK

BY: *[Signature]*