


021

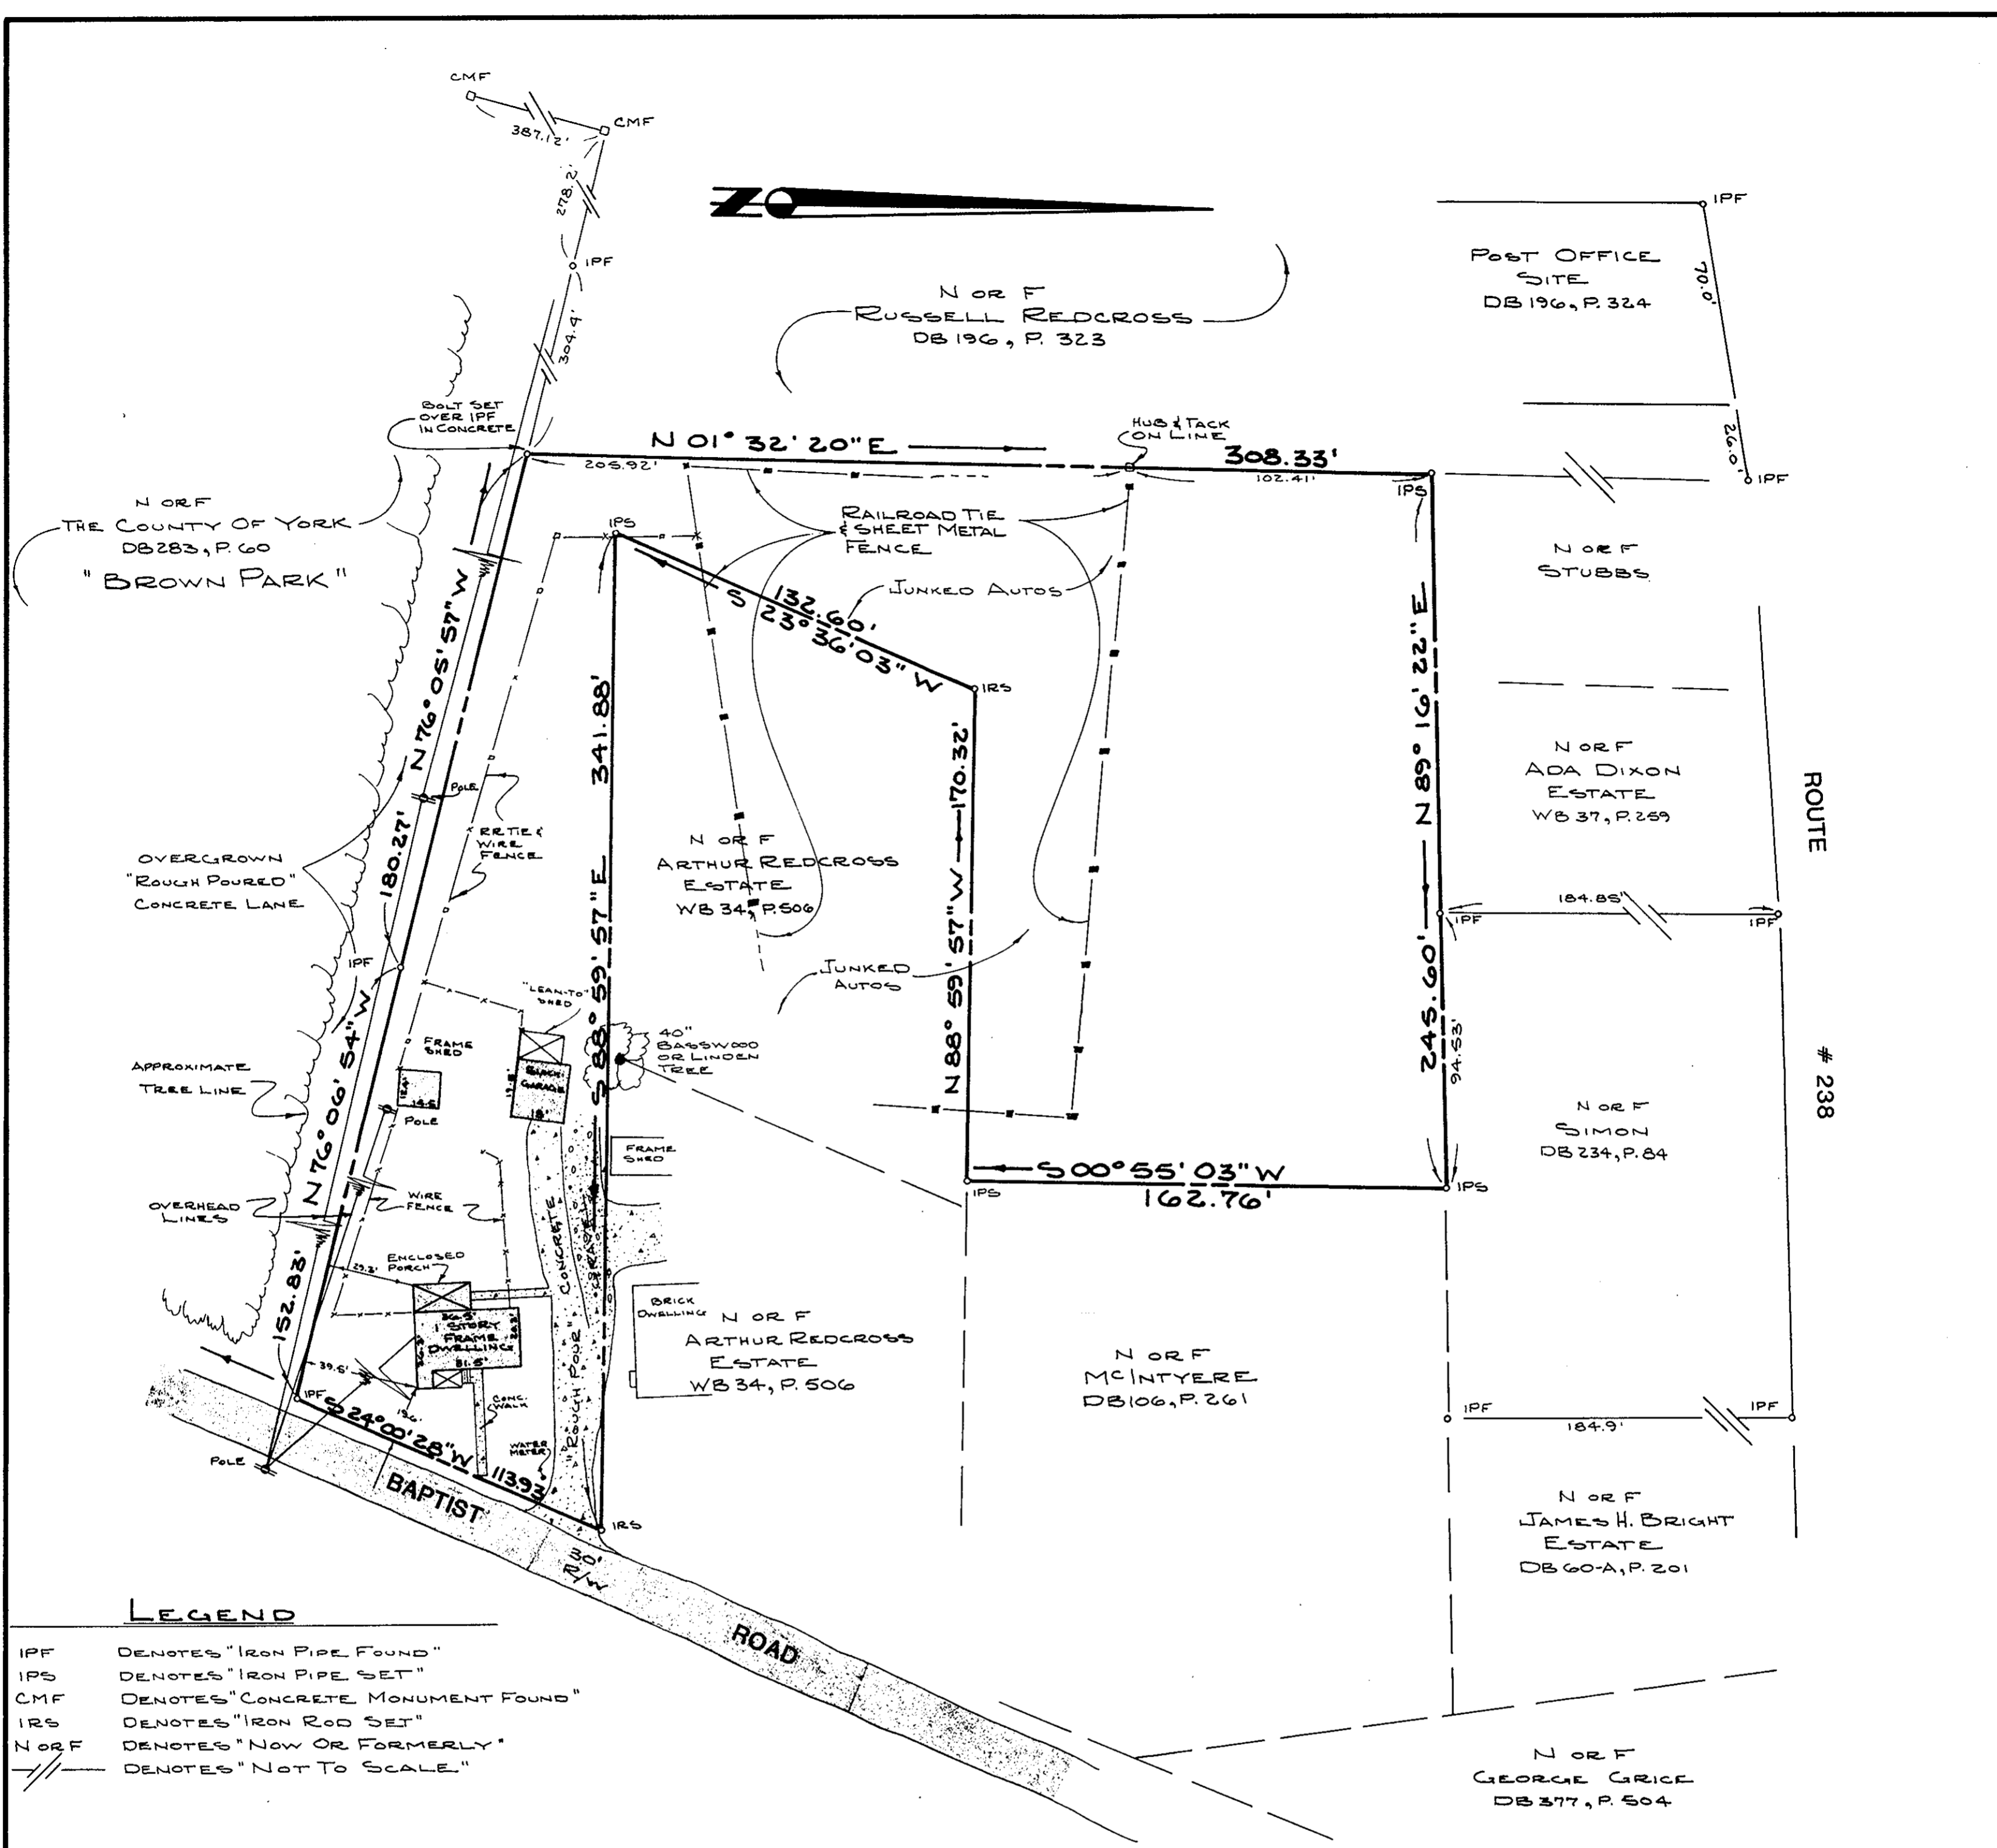

LEGEND

- IPF DENOTES "Iron Pipe Found"
- IPS DENOTES "Iron Pipe Set"
- CMF DENOTES "Concrete Monument Found"
- IRS DENOTES "Iron Rod Set"
- N OR F DENOTES "Now Or Formerly"
- DENOTES "Not To Scale"

FOR FURTHER REFERENCE SEE:
 DEED BOOK 36, PAGE 205
 " " 58A " 150
 " " 62 " 315
 " " 106 " 264

BOUNDARY & PHYSICAL SURVEY
 OF PROPERTY STANDING IN THE NAME OF
ESTELLE L. REDCROSS,
SHIRLEY J. REDCROSS PARRISH &
RUSSELL MCNEIL REDCROSS


BEING

1.6035 ACRES

SITUATE IN
 Lackey

YORK COUNTY VIRGINIA

SCALE: 1" = 40' DATE: APRIL 23, 1985

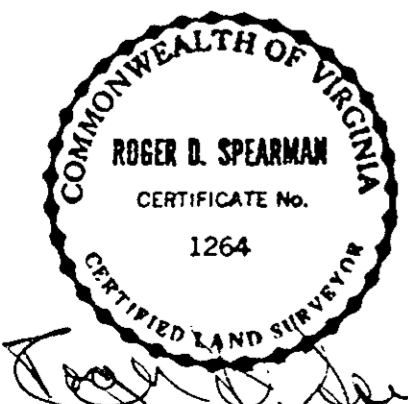

Plat Book No. 10 Page 128
 Red 6/6/85

PREPARED BY
SPEARMAN & ASSOC., INC - LAND SURVEYING
 P.O. BOX #1244
 WILLIAMSBURG, VIRGINIA - 23187

Filed in the Clerk's Office, Circuit Court, York Co., Va.
 the 6th day of June, 1985
 Teste:
 Edith M. Elliott, Clerk
[Signature] D.C.