

REFERENCES USED IN PREPARATION OF THIS PLAT:

- D.B. 99 PAGE 567 NEWPORT NEWS
- D.B. 99 PAGE 198 "
- D.B. 446 PAGE 31 "

CURRENT PROPERTY OWNERS:

WILLIAM C. BOWEN
 LEWIS A. McMURRAN, JR.
 SINCLAIR PHILLIPS
 THE ESTATE OF JOHN MARSHALL
 YORK COUNTY D.B. 120 P. 459
 NEWPORT NEWS D.B. 95 P. 328

TRUE N. D. H. ST. PLANS FOR I-66

PLAT OF PROPERTY OF
WILLIAM C. BOWEN ET ALS
 CITY OF NEWPORT NEWS AND COUNTY OF YORK, VIRGINIA



Talbot & Associates, Ltd.
 Architects, Engineers, Planners, Surveyors, Landscape Architects

1111 Lammark St., Va. Beach, Va. 23132 231 Thimble Shoals Blvd., Suite #11, Newport News, Va. 23601

DECEMBER 17, 1985 SCALE: 1"=400'

I HEREBY CERTIFY THAT THIS SURVEY WAS MADE ON THE GROUND AS PER RECORDED DESCRIPTION AND IS CORRECT; THERE ARE NO ENCROACHMENTS EITHER WAY ACROSS PROPERTY LINES EXCEPT AS SHOWN.

SIGNED: *William D. Moore, Jr.* DATE: Jan 8, 1986
 WILLIAM D. MOORE, JR.
 L.S. 1432

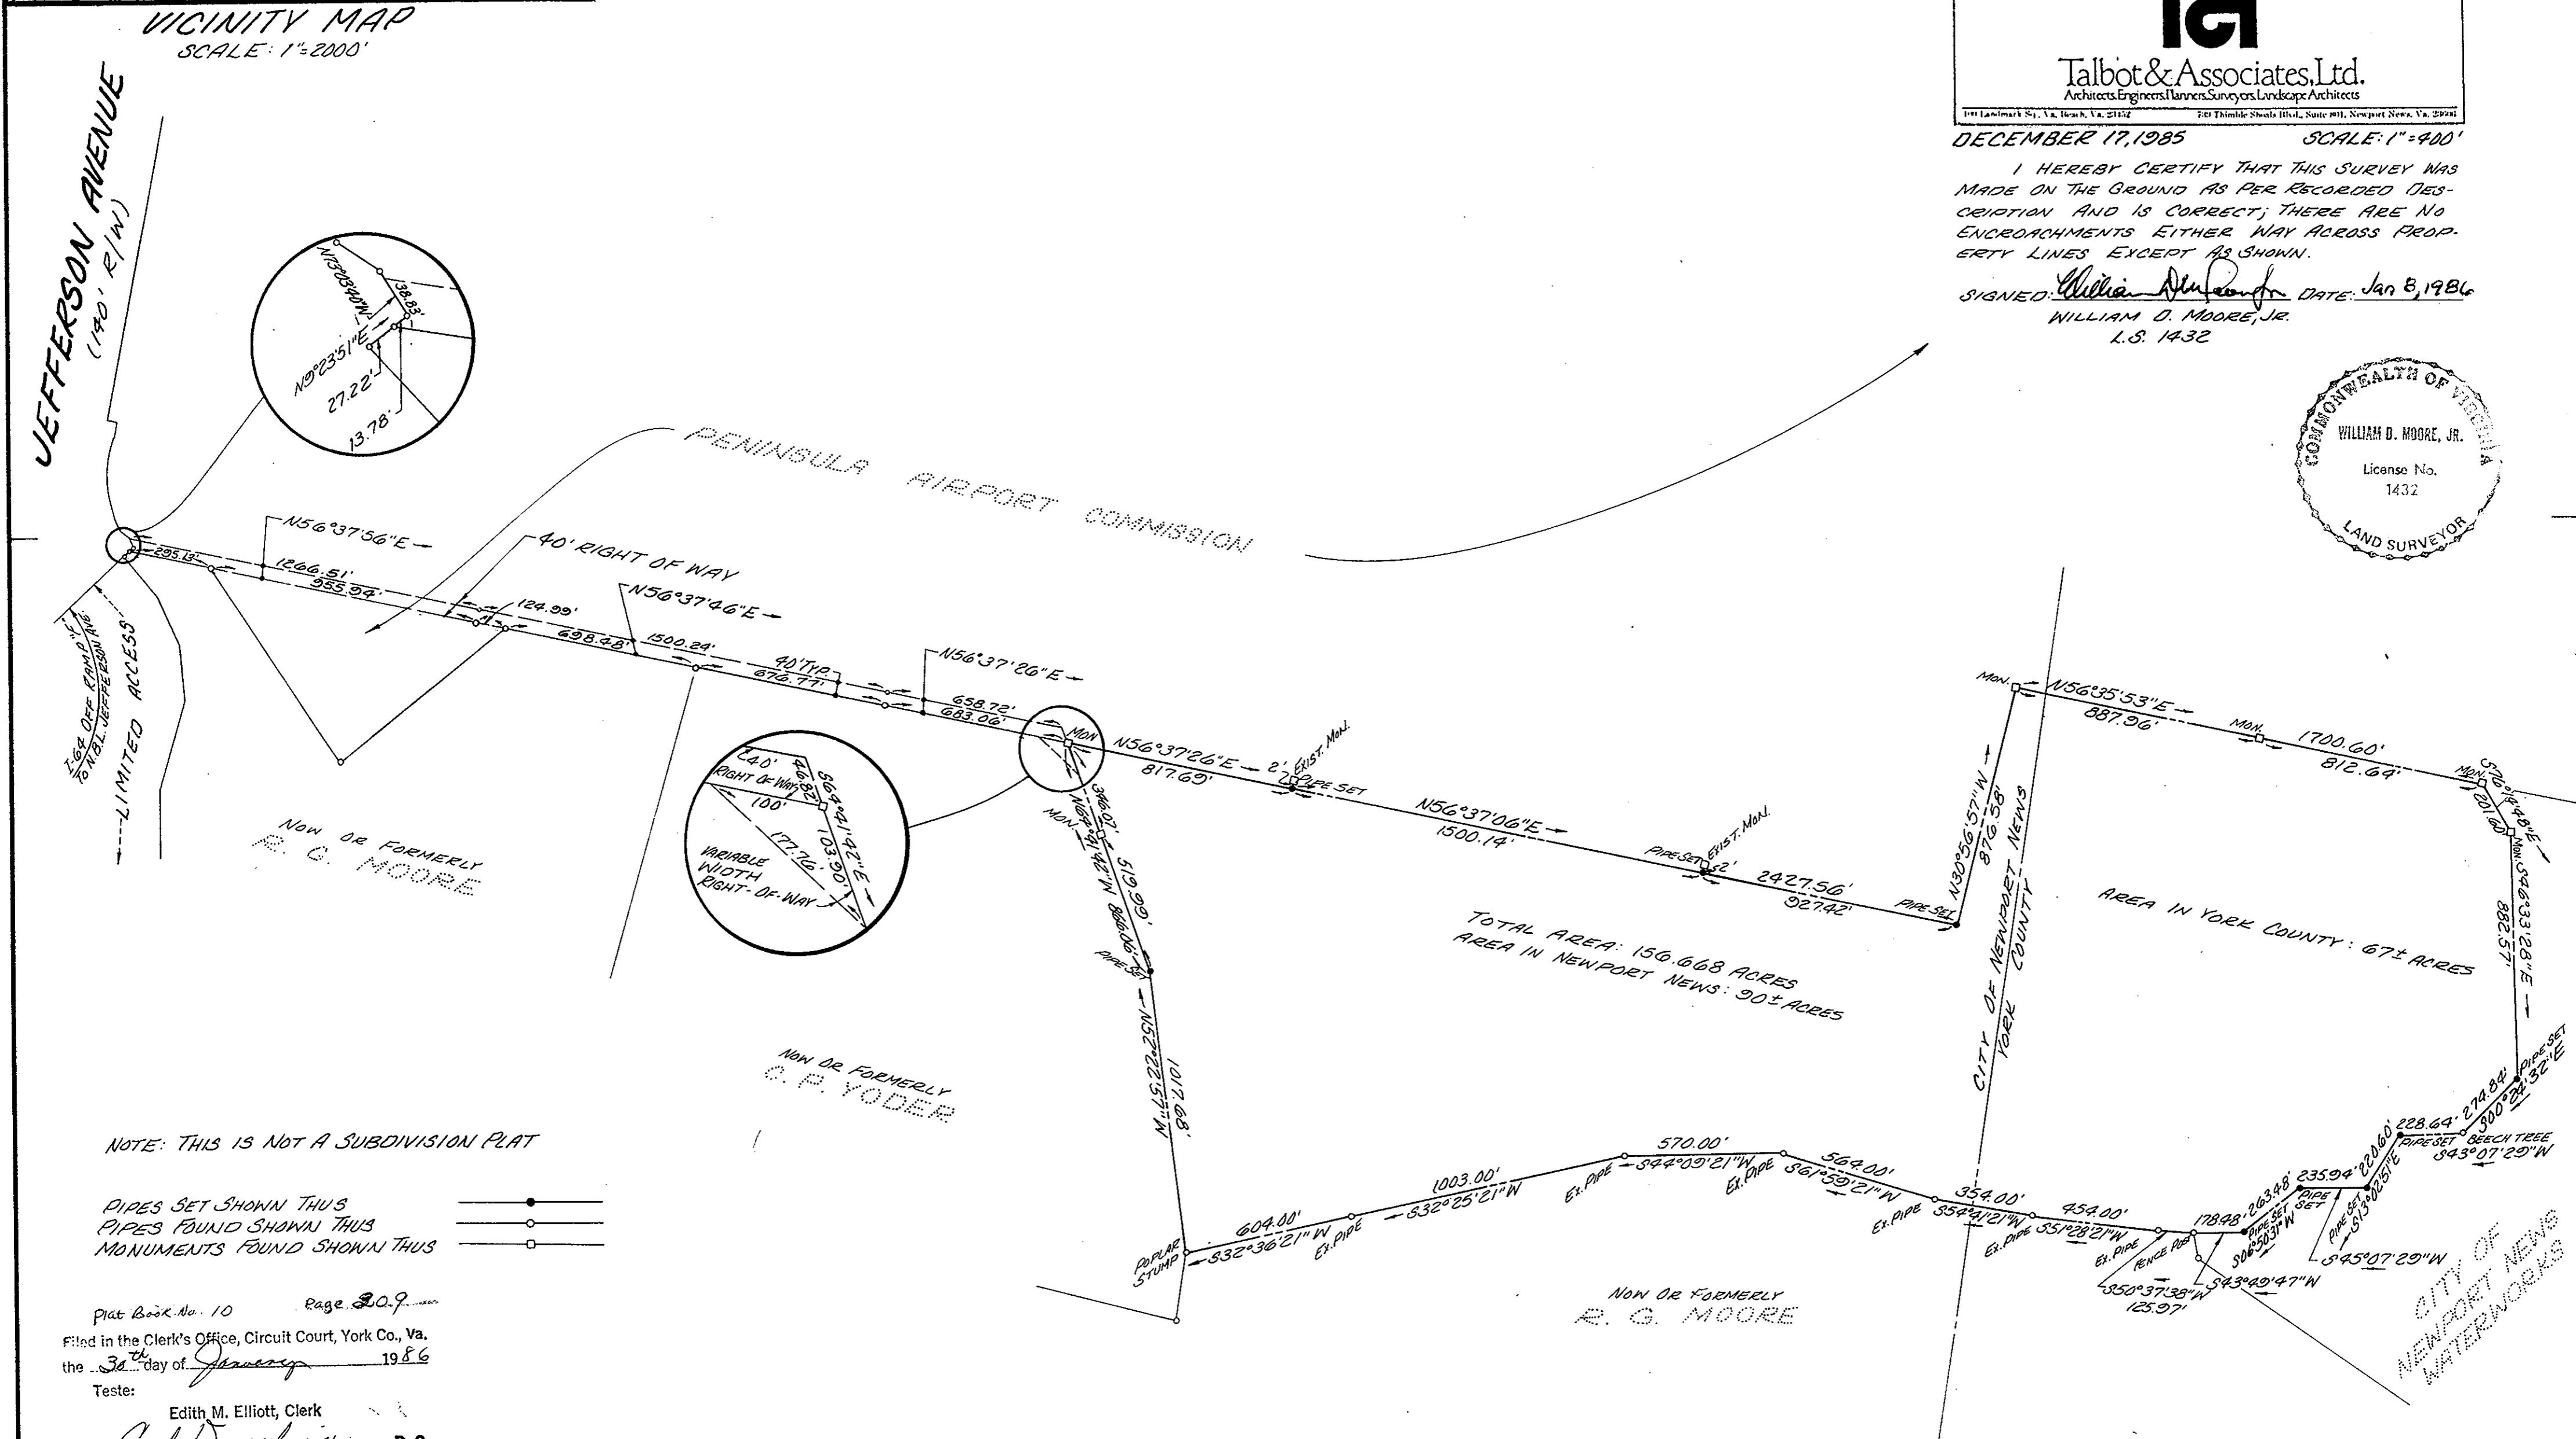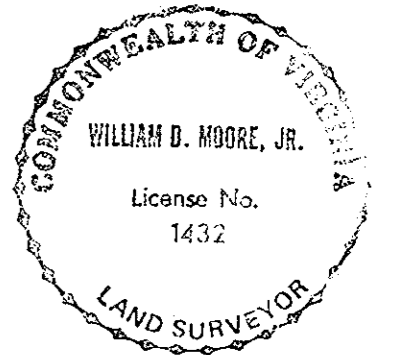

NOTE: THIS IS NOT A SUBDIVISION PLAT

PIPES SET SHOWN THUS

PIPES FOUND SHOWN THUS

MONUMENTS FOUND SHOWN THUS

Plat Book No. 10 Page 309

Filed in the Clerk's Office, Circuit Court, York Co., Va. the 30th day of January 1986

Teste: Edith M. Elliott, Clerk
Carol D. Sussman D.C.

NR 4330119