


FORT EUSTIS BOULEVARD VA. ROUTE 105 (100' R/W)

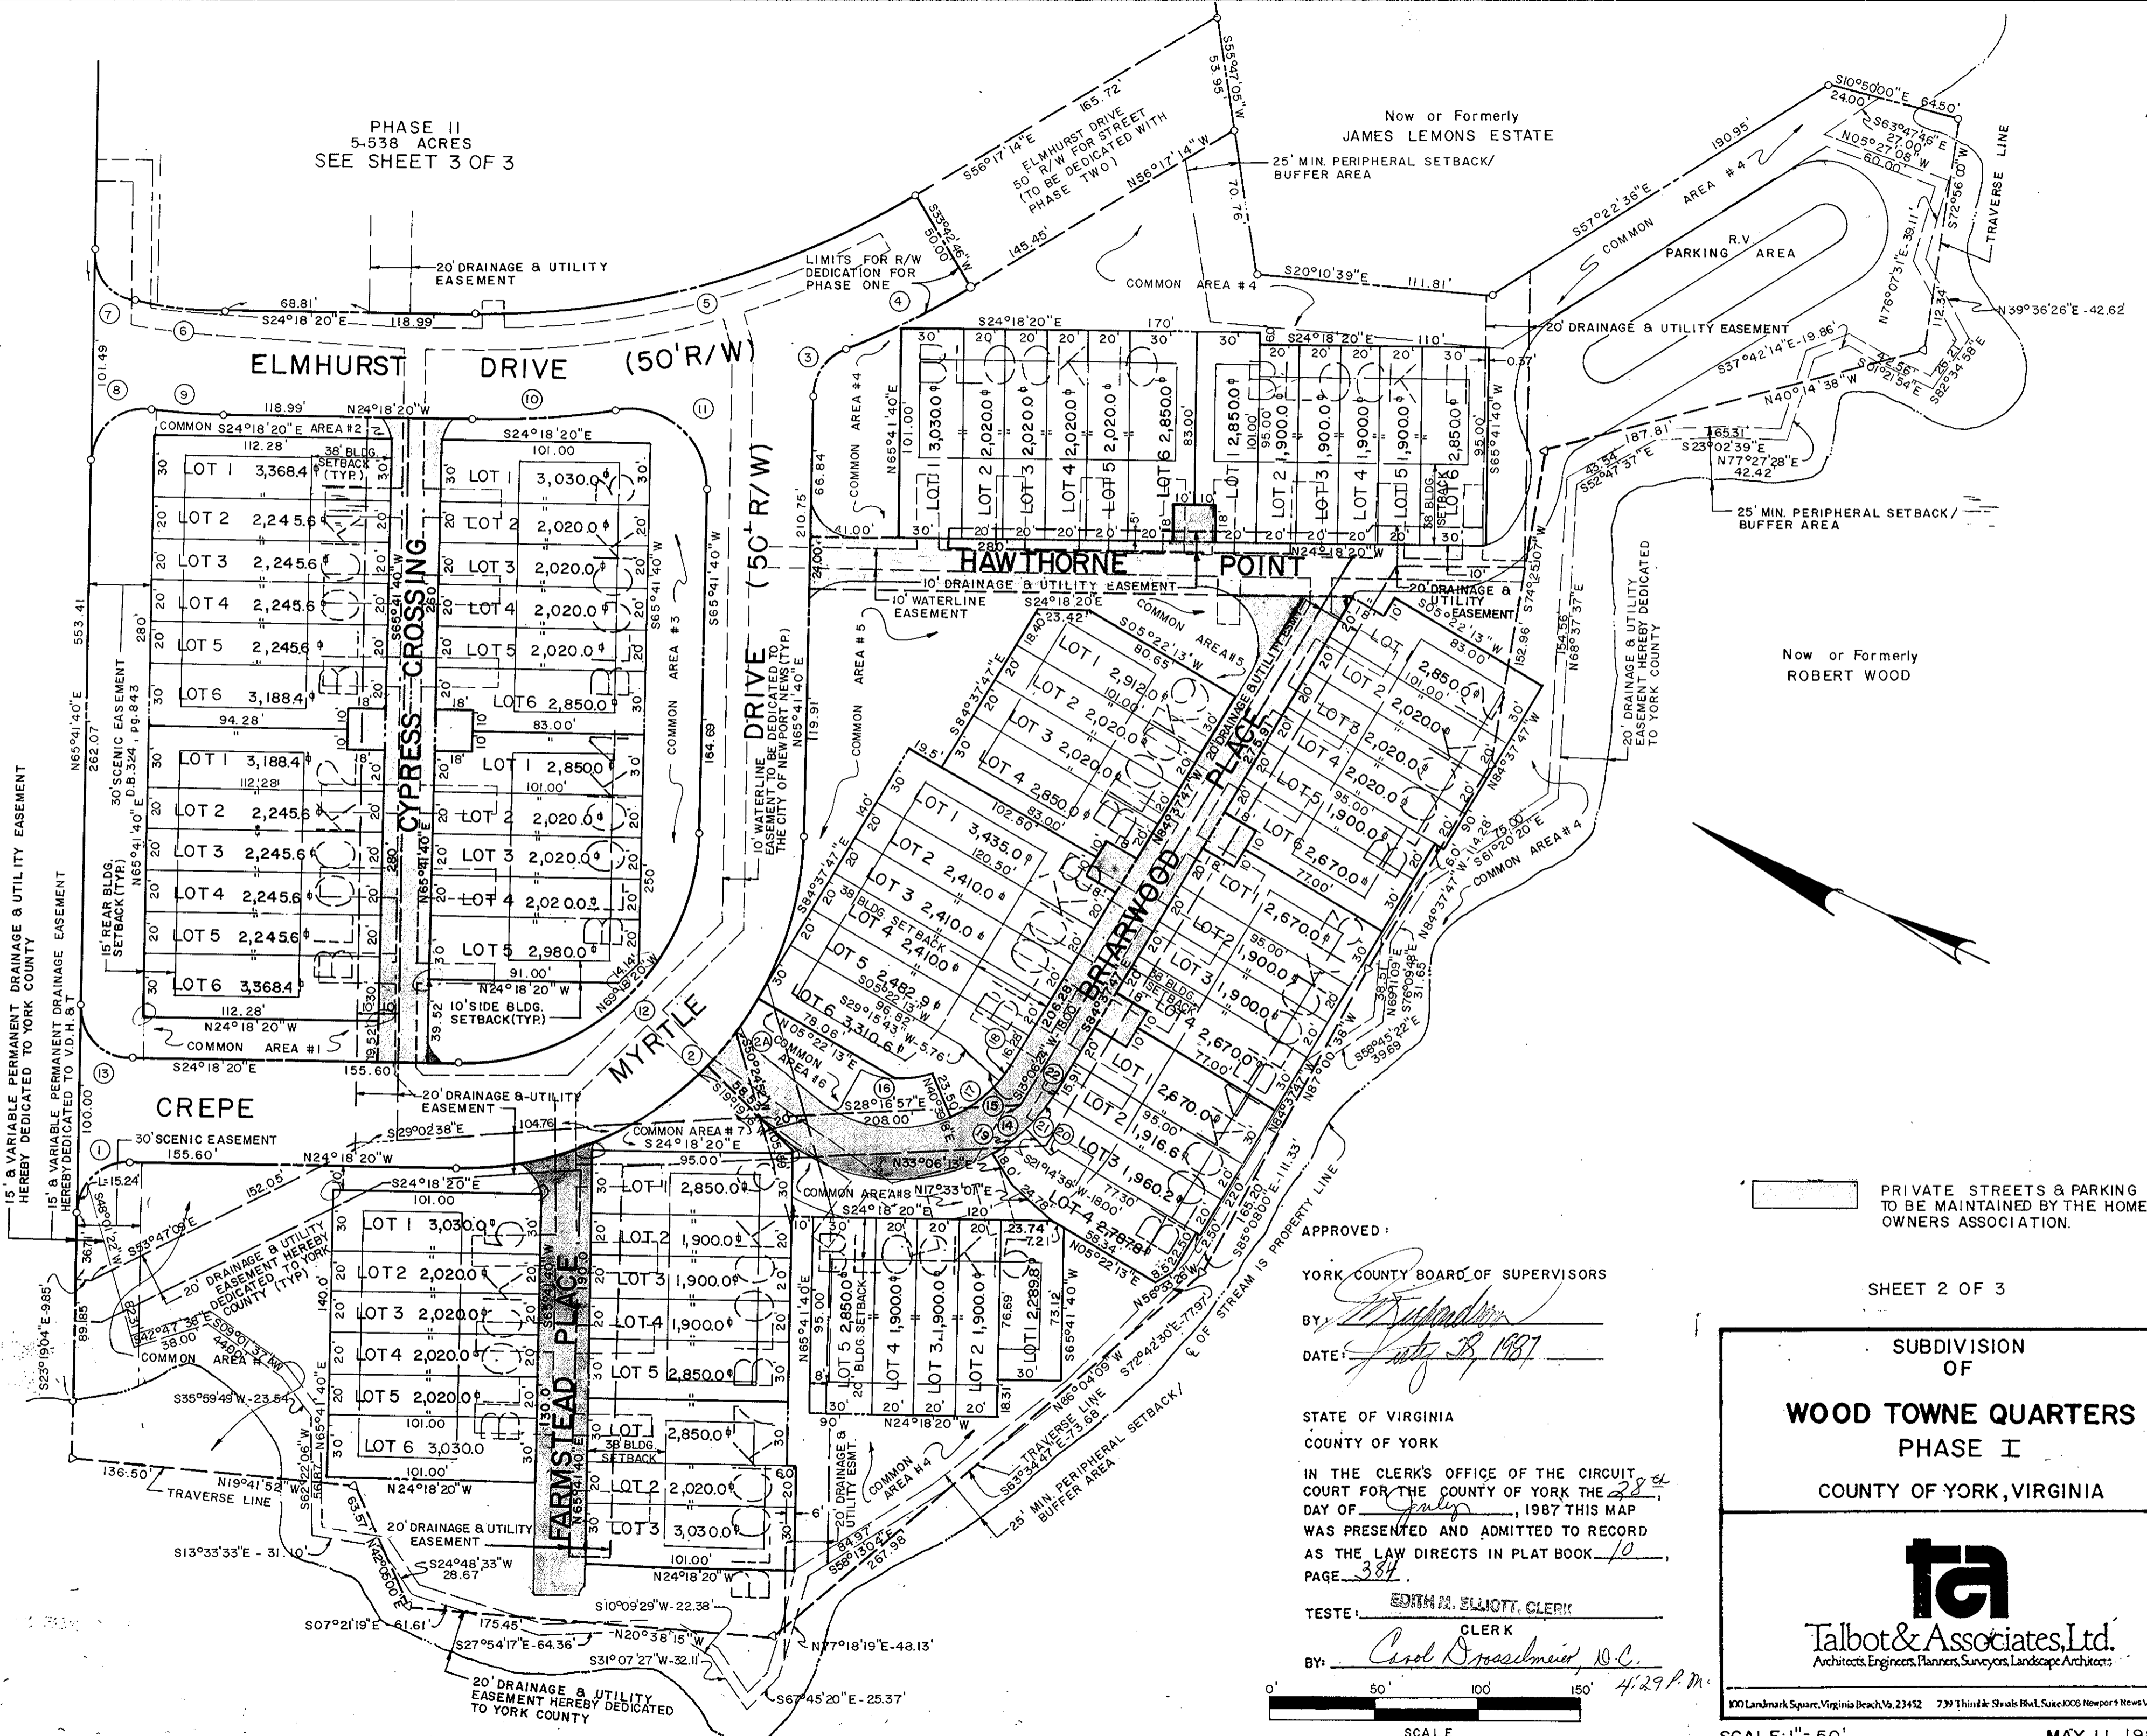

PHASE II
5.538 ACRES
SEE SHEET 3 OF 3

Now or Formerly
JAMES LEMONS ESTATE

Now or Formerly
ROBERT WOOD


PRIVATE STREETS & PARKING
TO BE MAINTAINED BY THE HOME-
OWNERS ASSOCIATION.

APPROVED:
 YORK COUNTY BOARD OF SUPERVISORS
 BY: *[Signature]*
 DATE: *July 2, 1987*

SHEET 2 OF 3

STATE OF VIRGINIA
 COUNTY OF YORK
 IN THE CLERK'S OFFICE OF THE CIRCUIT
 COURT FOR THE COUNTY OF YORK THE *28th*
 DAY OF *July*, 1987 THIS MAP
 WAS PRESENTED AND ADMITTED TO RECORD
 AS THE LAW DIRECTS IN PLAT BOOK *10*
 PAGE *384*.

TESTE: EDITH M. ELLIOTT, CLERK
 CLERK
 BY: Carol Draschmeier, O.C.

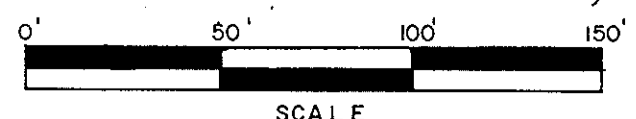

SUBDIVISION
 OF
WOOD TOWNE QUARTERS
 PHASE I
 COUNTY OF YORK, VIRGINIA



Talbot & Associates Ltd.
 Architects, Engineers, Planners, Surveyors, Landscape Architects