


Filed in the Clerk's Office, Circuit Court, York Co., Va.
the 15th day of September 1987

Teste: Edith M. Elliott, Clerk
D.C.

Plat Book 10 Page 397

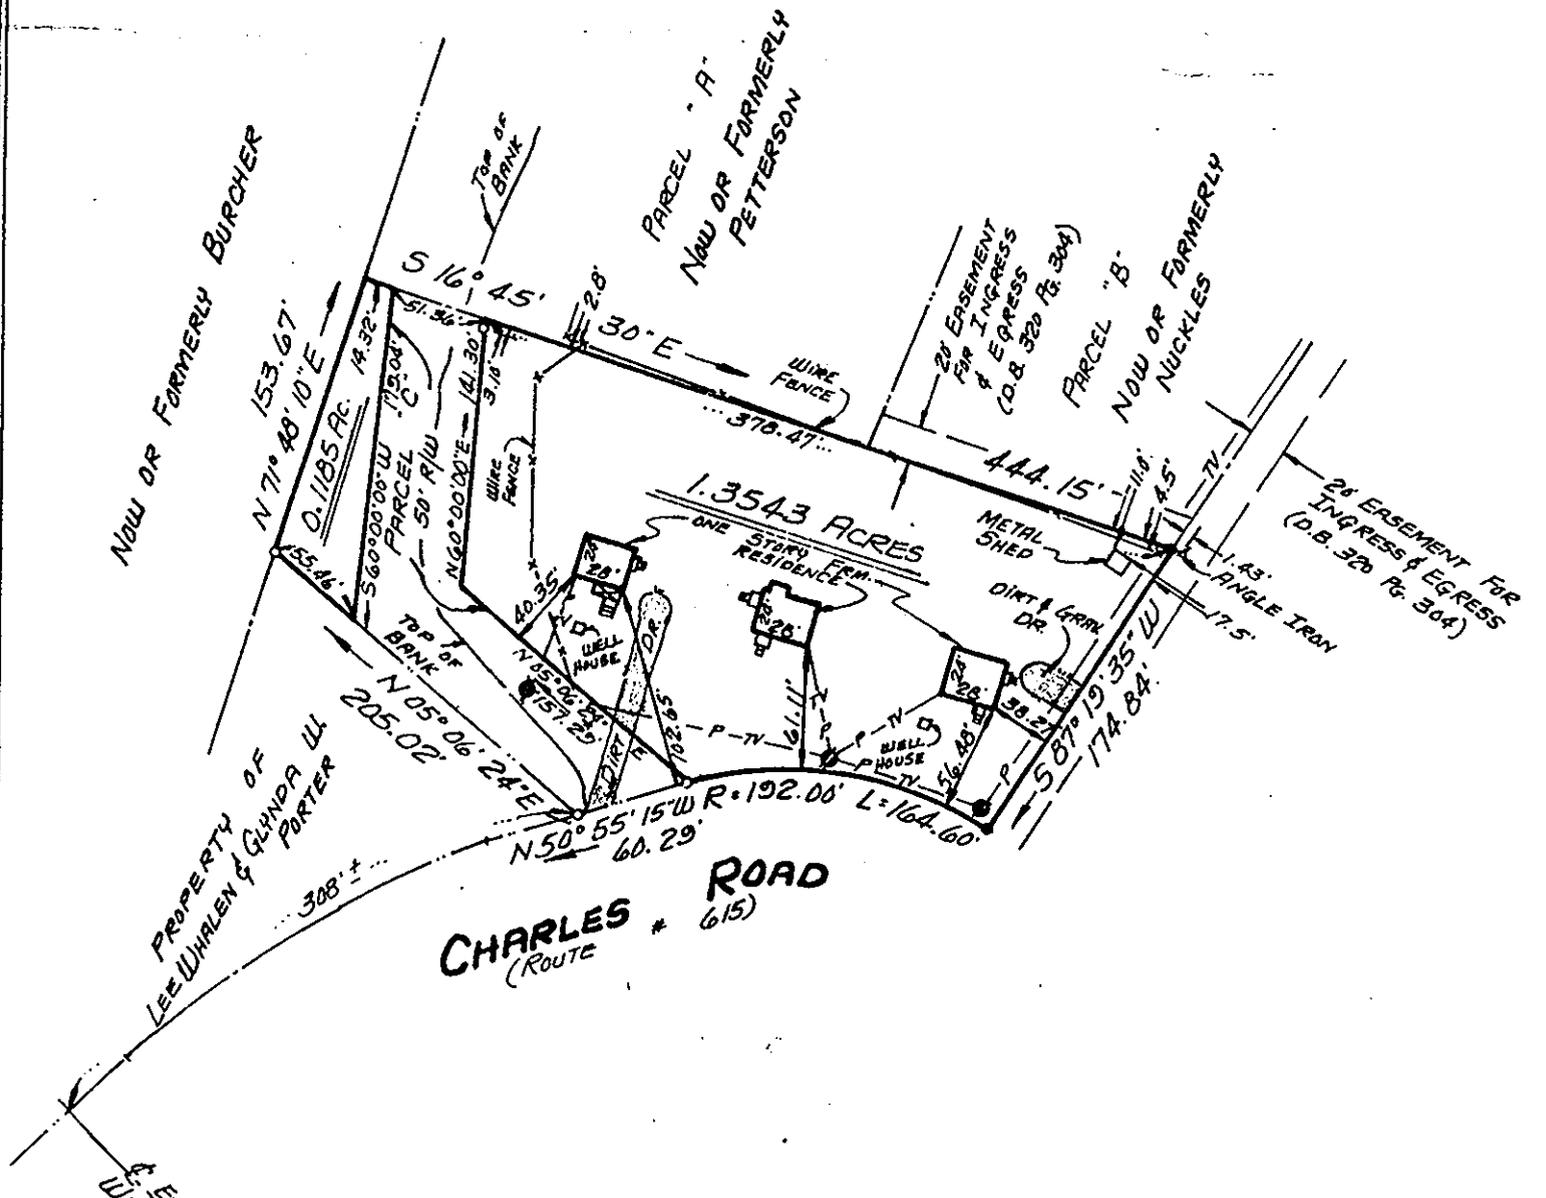

- REFERENCES:
- D.B. 320 PG. 304
 - D.B. 307 PG. 287
 - D.B. 389 PG. 746

- SYMBOLS:**
- PIPE FOUND
 - PIPE SET
 - ROD FOUND
 - CONC. MONUMENT

NOTE: TELEPHONE SERVICE UNDERGROUND



I, Donald W. Davis JOB LOCATION CHARLES ROAD (ROUTE #615)
HEREBY CERTIFY THAT THE SURVEY REPRESENTED BY THIS PLAT WAS MADE BY ME ON THIS DATE AND IS CORRECT TO THE BEST OF MY KNOWLEDGE AND BELIEF. THERE ARE NO ENCROACHMENTS OF BUILDINGS UNLESS SHOWN HEREON.

PLAT OF THE PROPERTY OF:
ARNOLD F. & PATRICIA F. THOMAS
PARCELS OF LAND
CONTAINING:
1.4728 ACRES
COUNTY OF YORK, VA.

DAVIS & ASSOCIATES
SURVEYORS & PLANNERS
YORK COUNTY, VIRGINIA